




K.P.

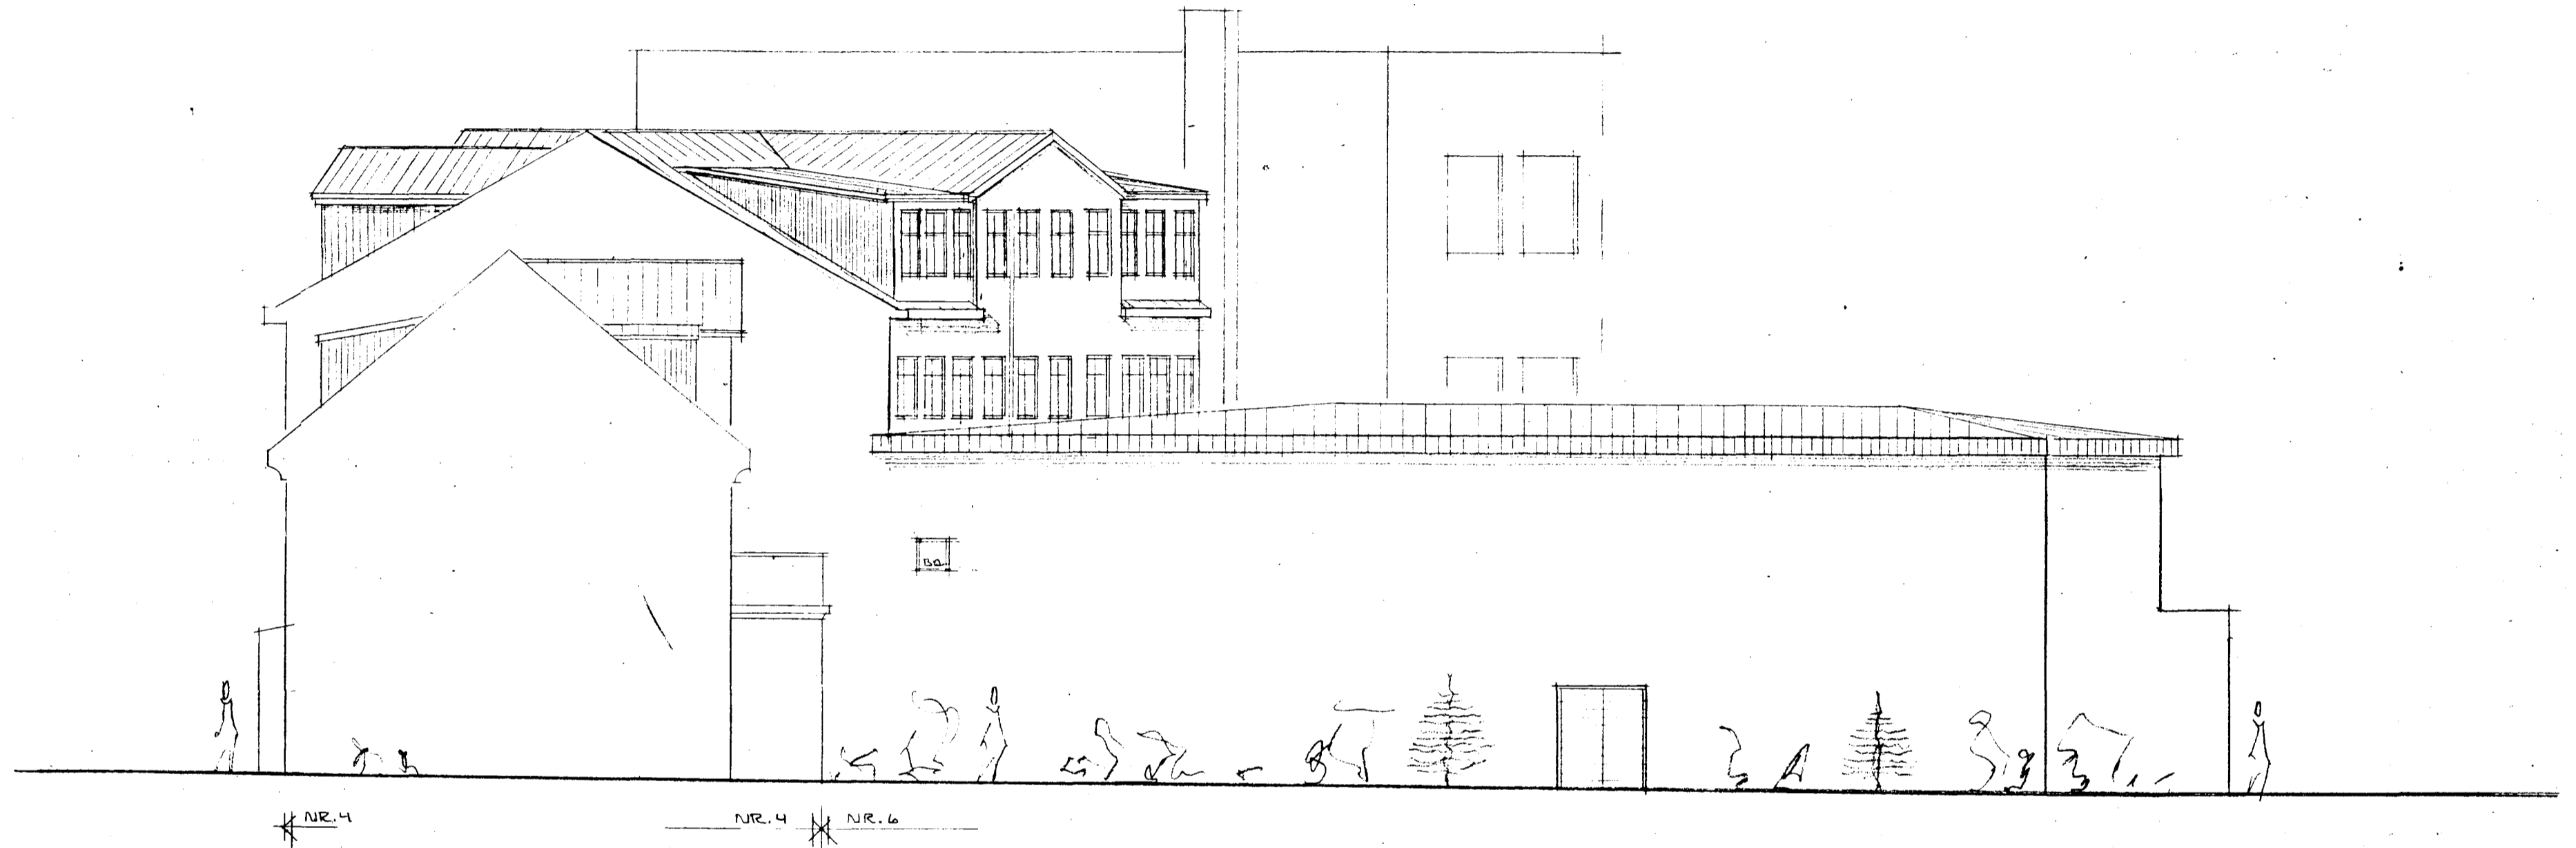

ÚTLIT VESTUR MKU = 1:100

KUÍSTUR Á ZUBURHLÍÐ TEIKNÍ APR. 1998

STRANDGATA NR. 6		106
EFNI	ÚTLIT SUÐ / VESTUR	MÁL 1:100
		DAGS. 12.04. '98
ERLENDUR ÁRNI HIÁLMARSSON BFÍ KLÉBERGI 6 S: 555-3860		