


KA

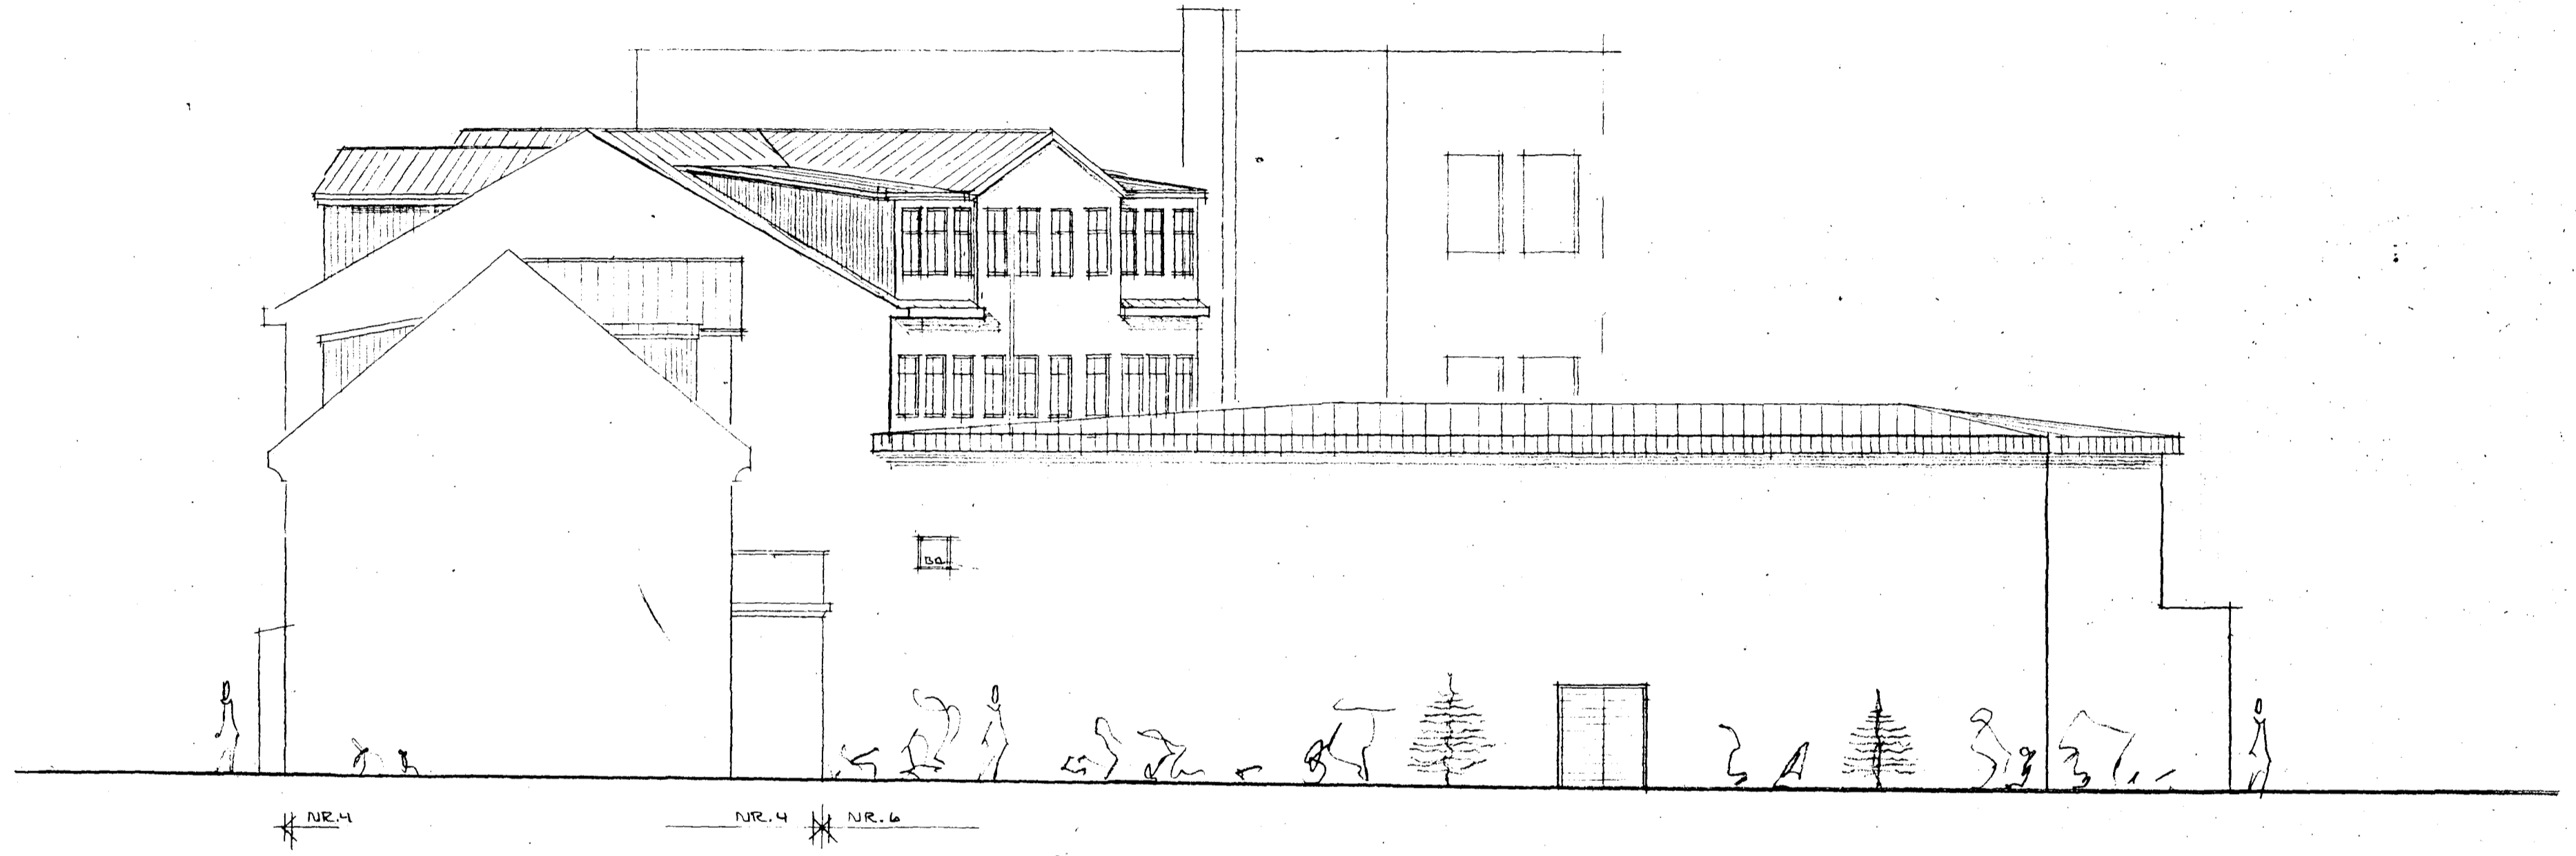

ÚTLIT VESTUR MKU = 1:100

KUÍSTUR Á ZODUENHÍÐ TÍKNÍ APR. 1998

STRANDGATA NR 6		106
EFNI	ÚTLIT SUÐURVESTUR	MÁL 1:100
		DAGS 12.04. '98
ERLENDUR ÁRNI HJÁLMARSSON BFÍ KLÉBERGI 6 S. 555-3860		