

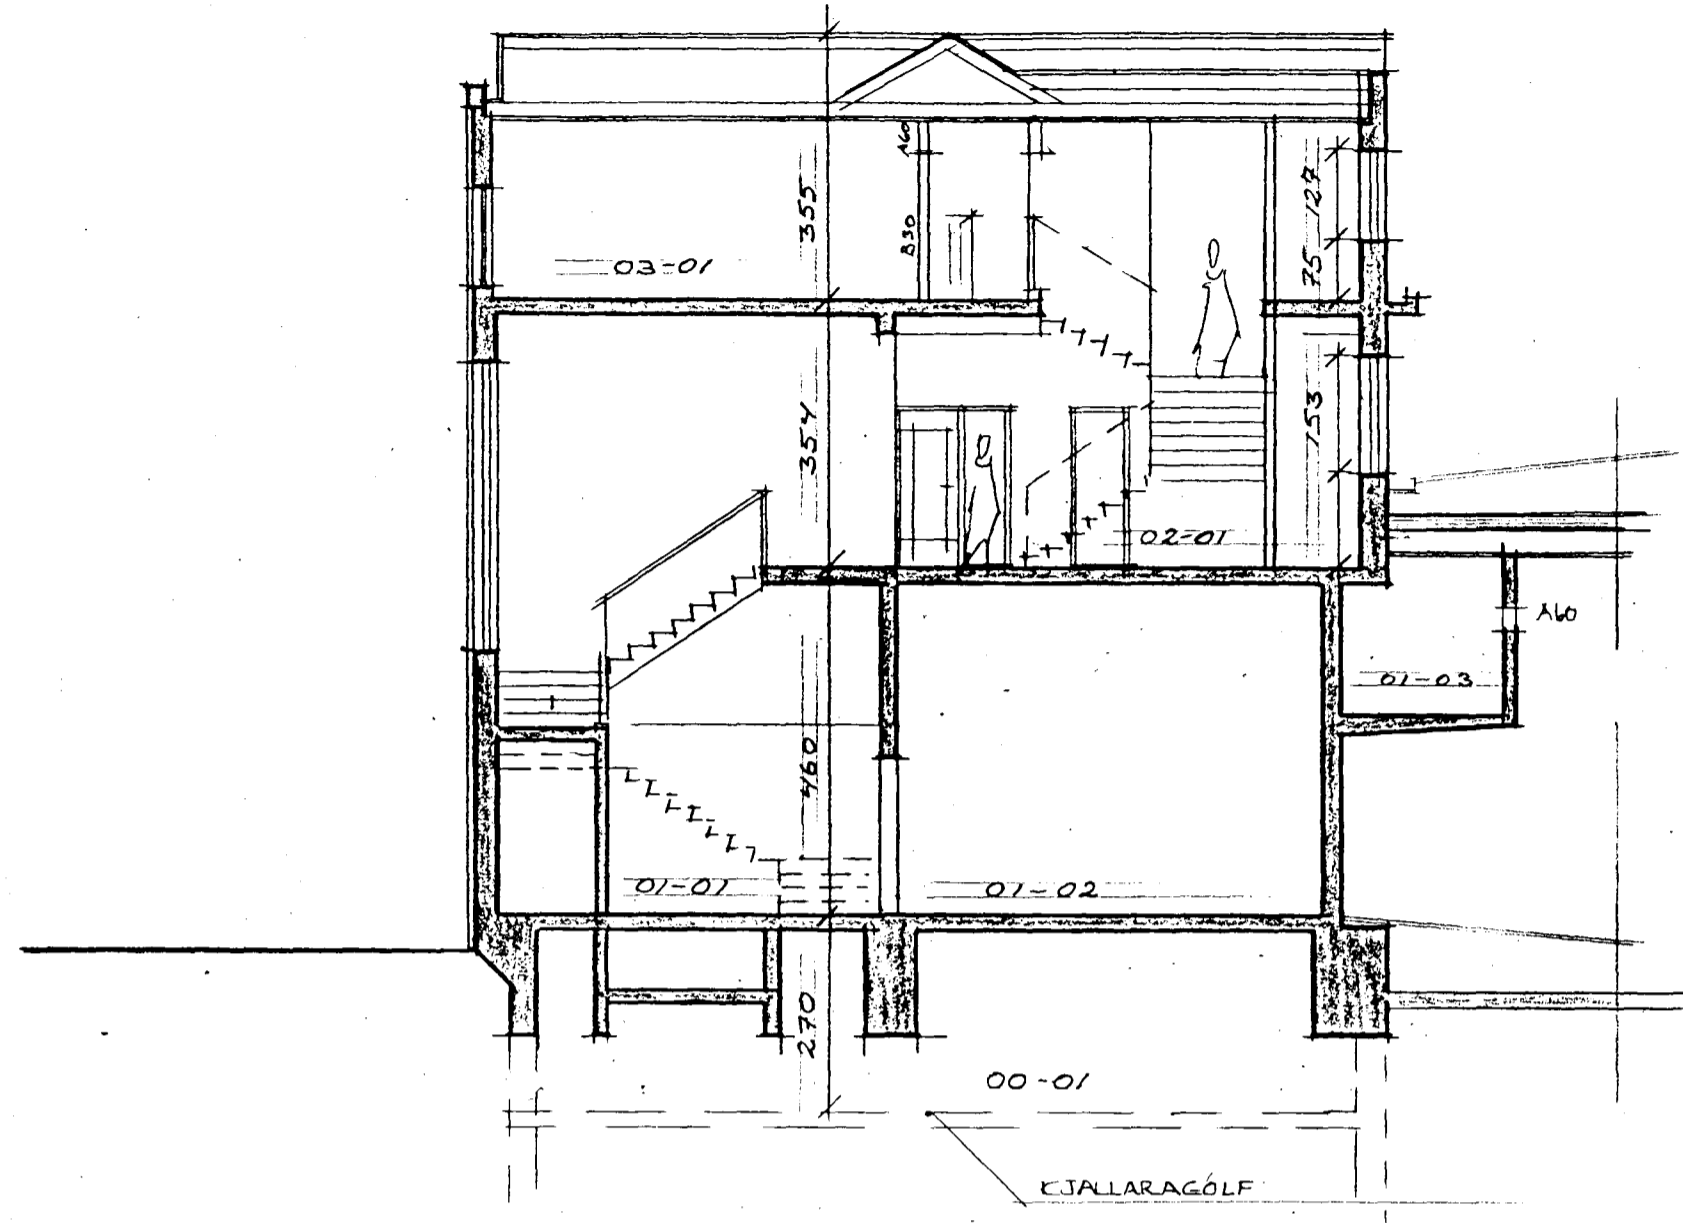


K.P.

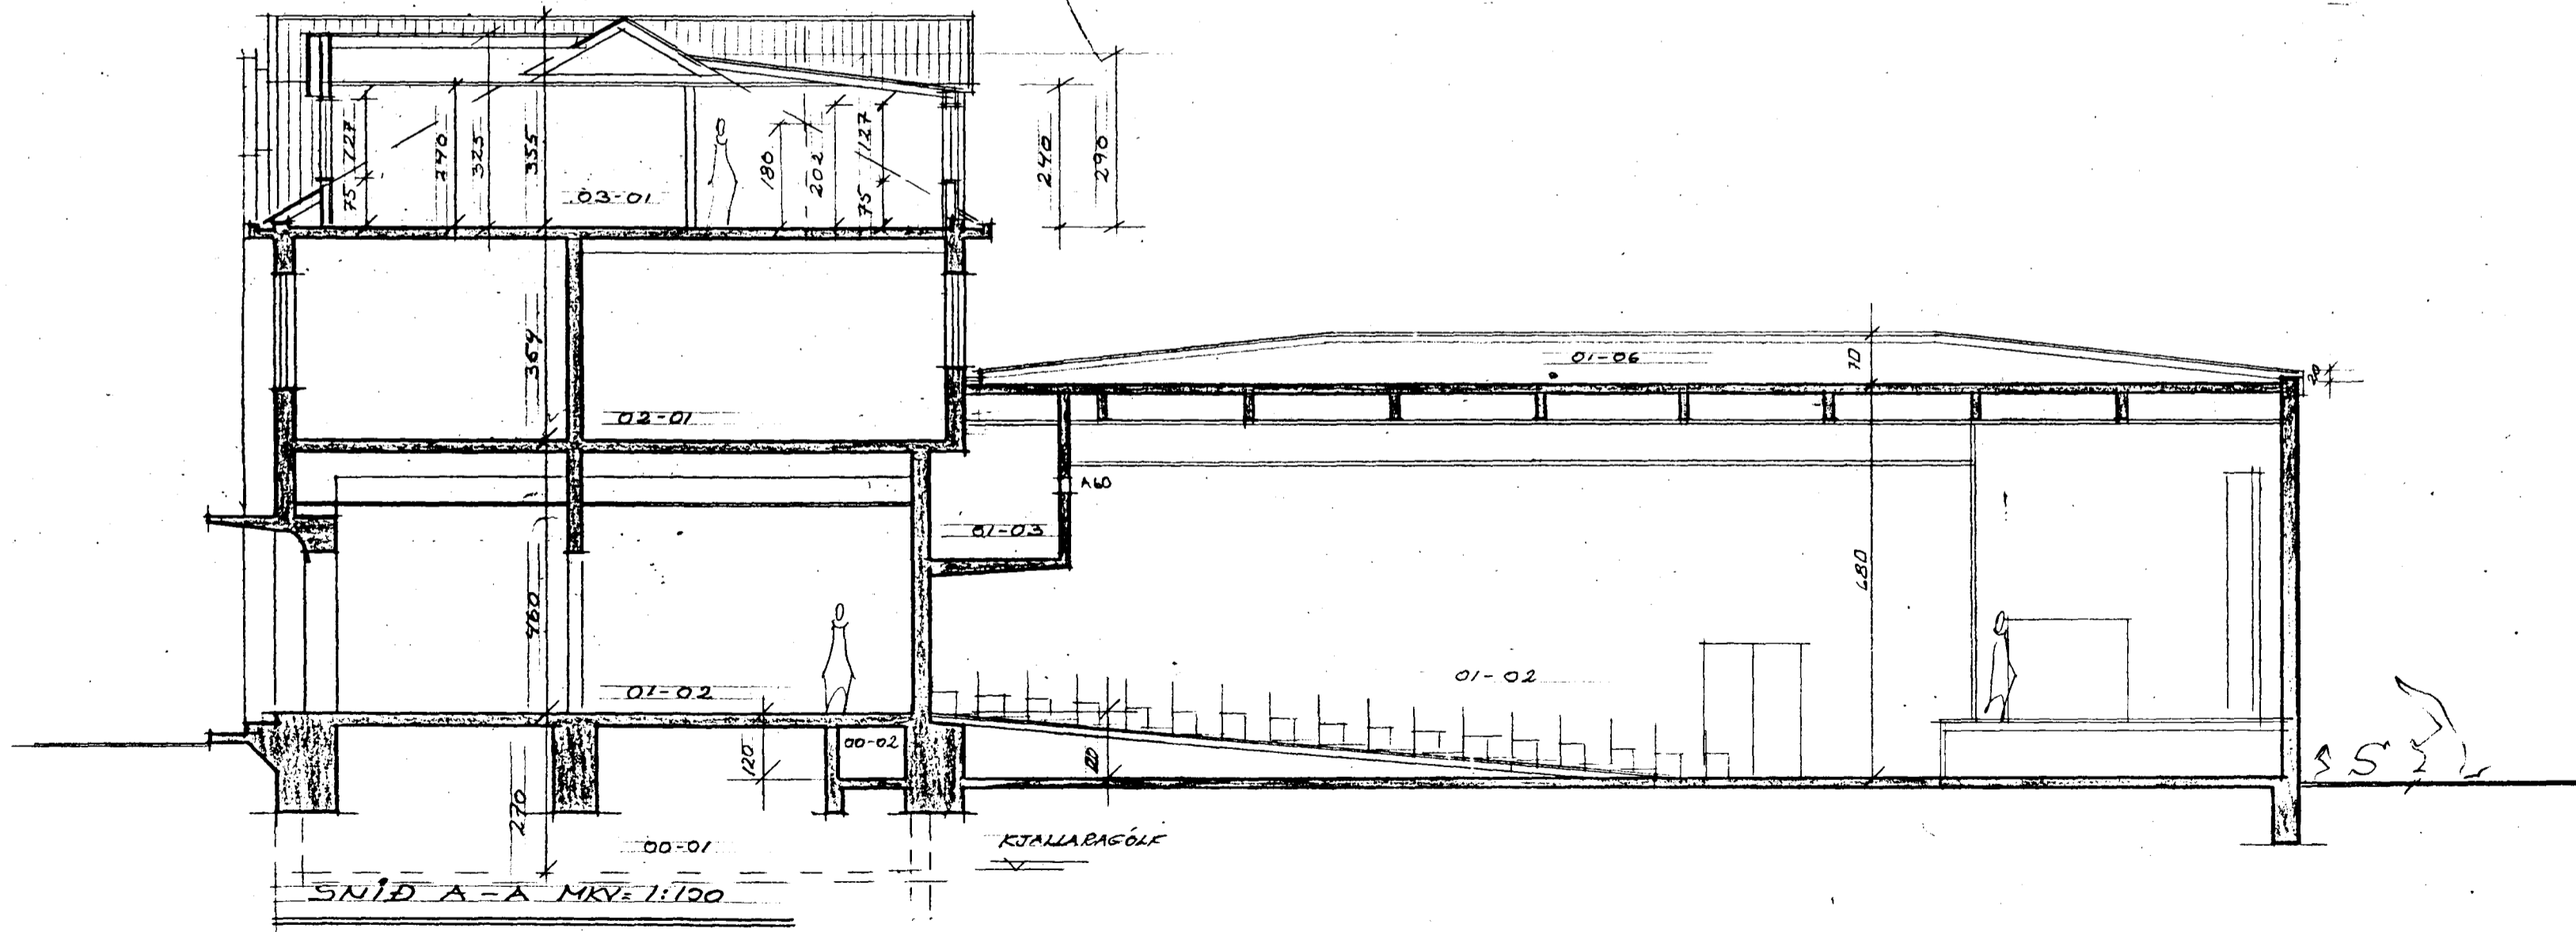

SNÍÐ B-B MKV: 1:100

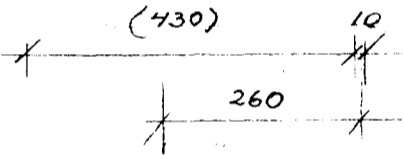

SNÍÐ A-A MKV: 1:100

KVISTUR Á GUDURHLÍÐ TEIKN 1 APR. 1998

STRANDGATA NR 6

EFNI

SNÍÐMYNDIR

107

MÁL 1:100

DAGS 12.04.98

ERLENDUR ÁRNI HJÁLMARSSON BFÍ KLÉBERGI 6 S: 555-3860