




Handwritten signature or initials.



ÚTLIT SUDUR MKV=1:100

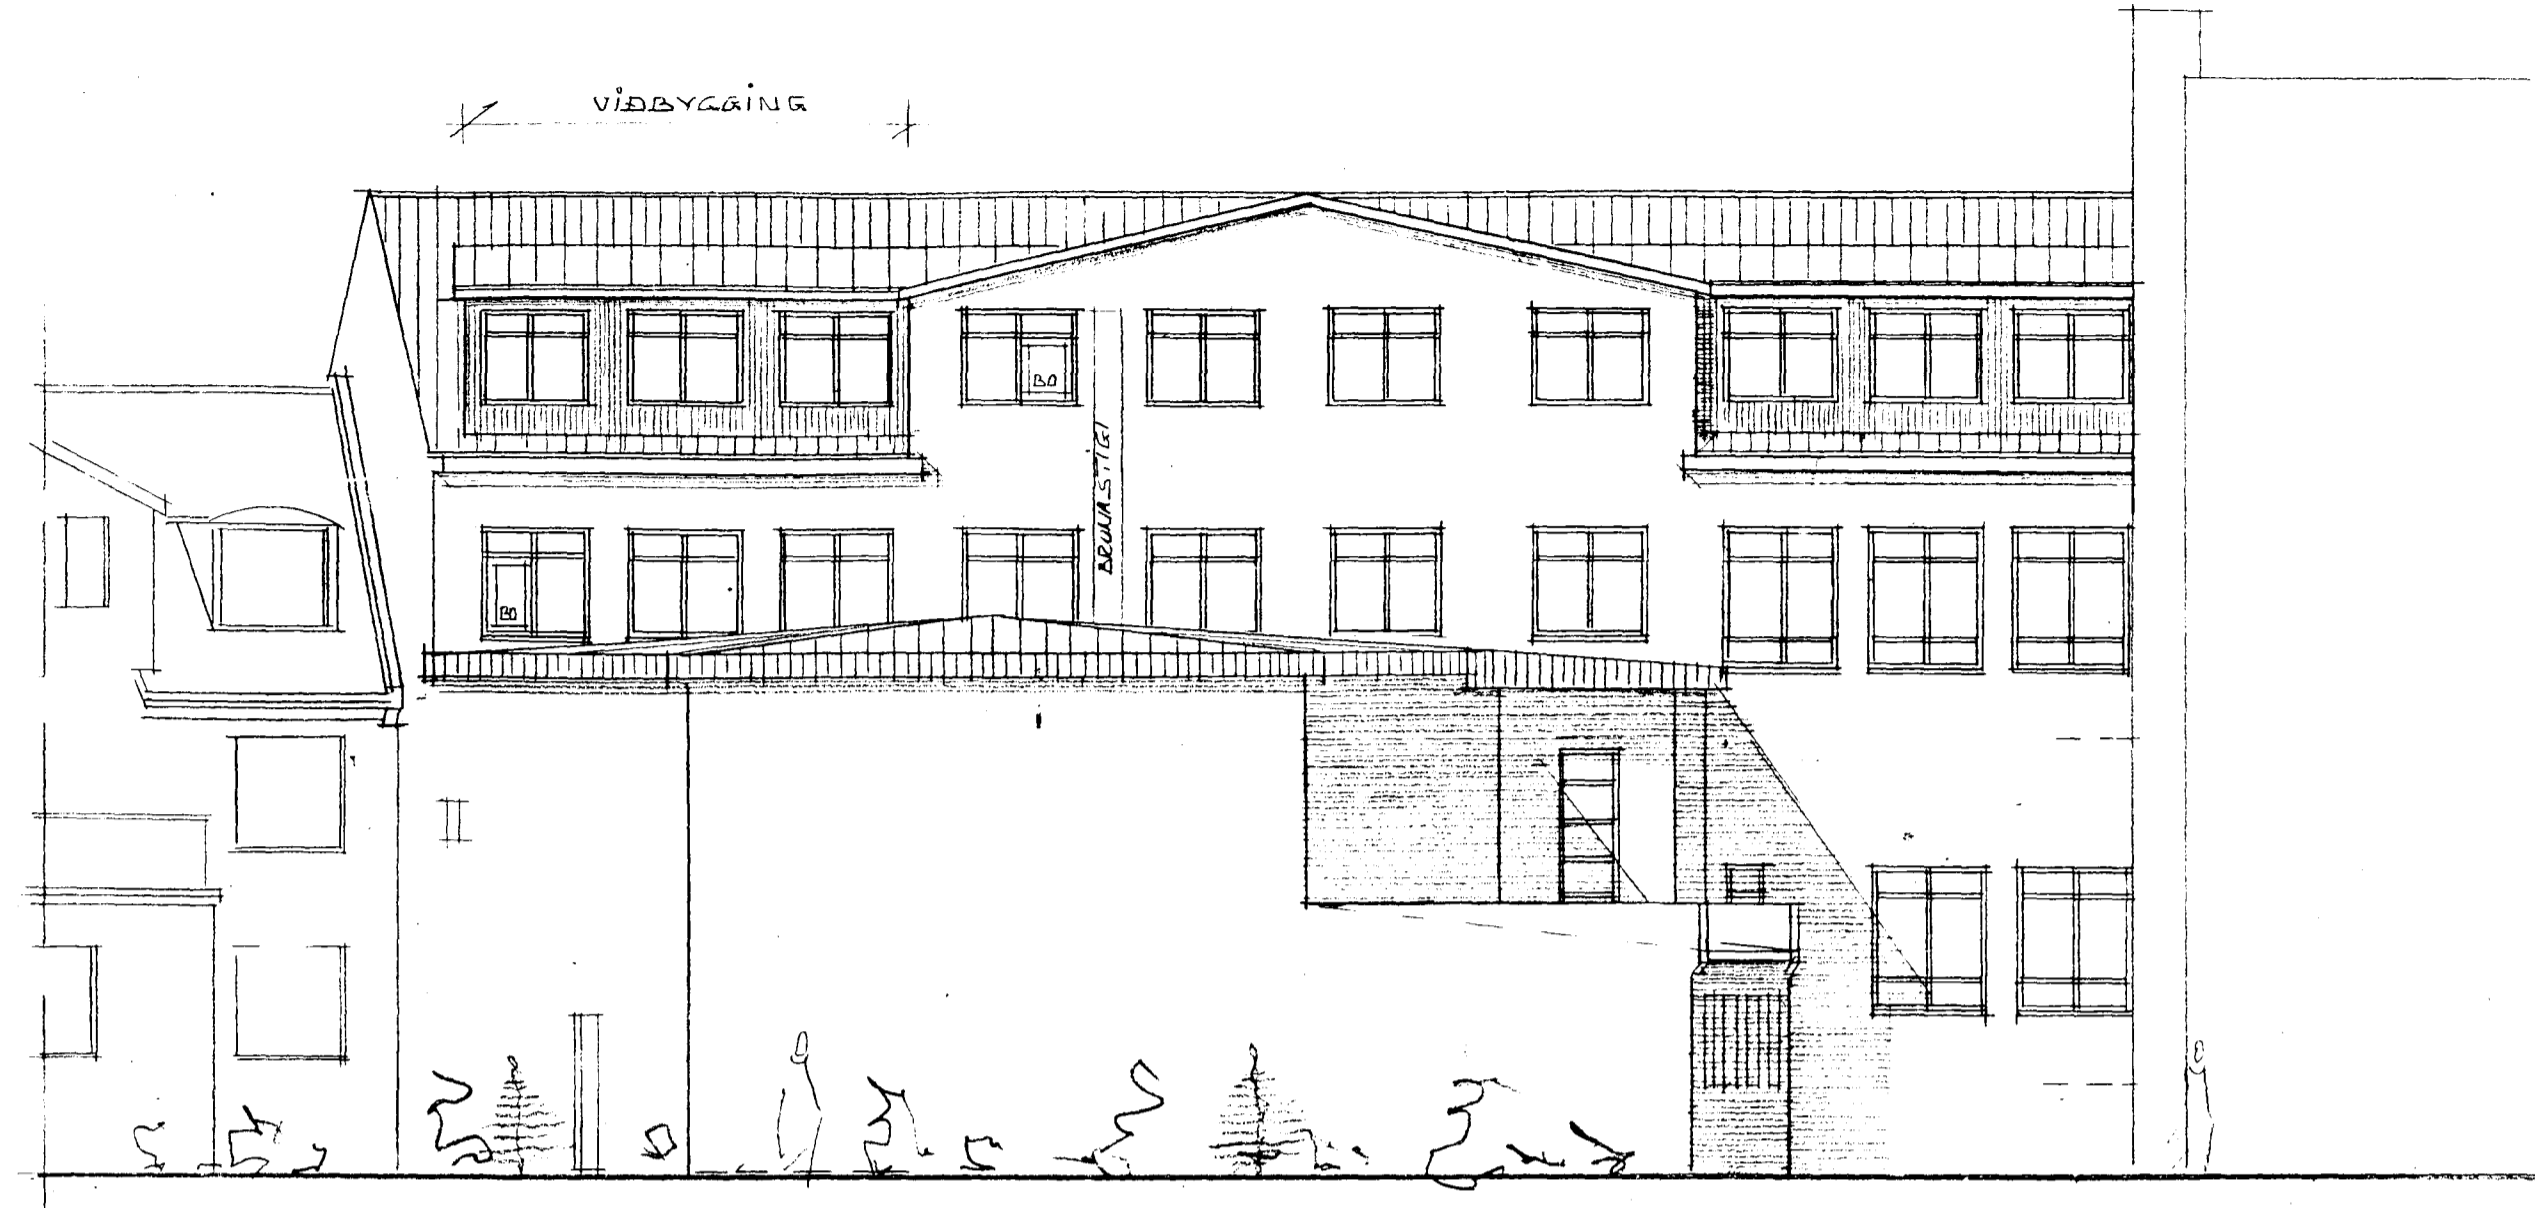

NR. 8-10 * NR. 6

NR. 6 * NR. 4

ÚTLIT NORÐUR MKV=1:100

RVÍSTUR Á SUDURHLÍÐ TEIKNÍ APRIL 1998

STRANDGATA NR. 6

105

EFNI

ÚTLIT SUDUR OG NORÐUR

MÁL 1:100

DAGS. 12.04.98

ERLENDUR ÁRNI HJÁLMARSSON BFÍ KLÉBERGI 6 S: 555-3860