


Samþykkt á fundi bygginga-
nefndar þ. 25/8 1982

BYGGINGAUFVEGJAFAN
Ch. I HAFNARFIRSI

Þorvaldur Stetler

6.

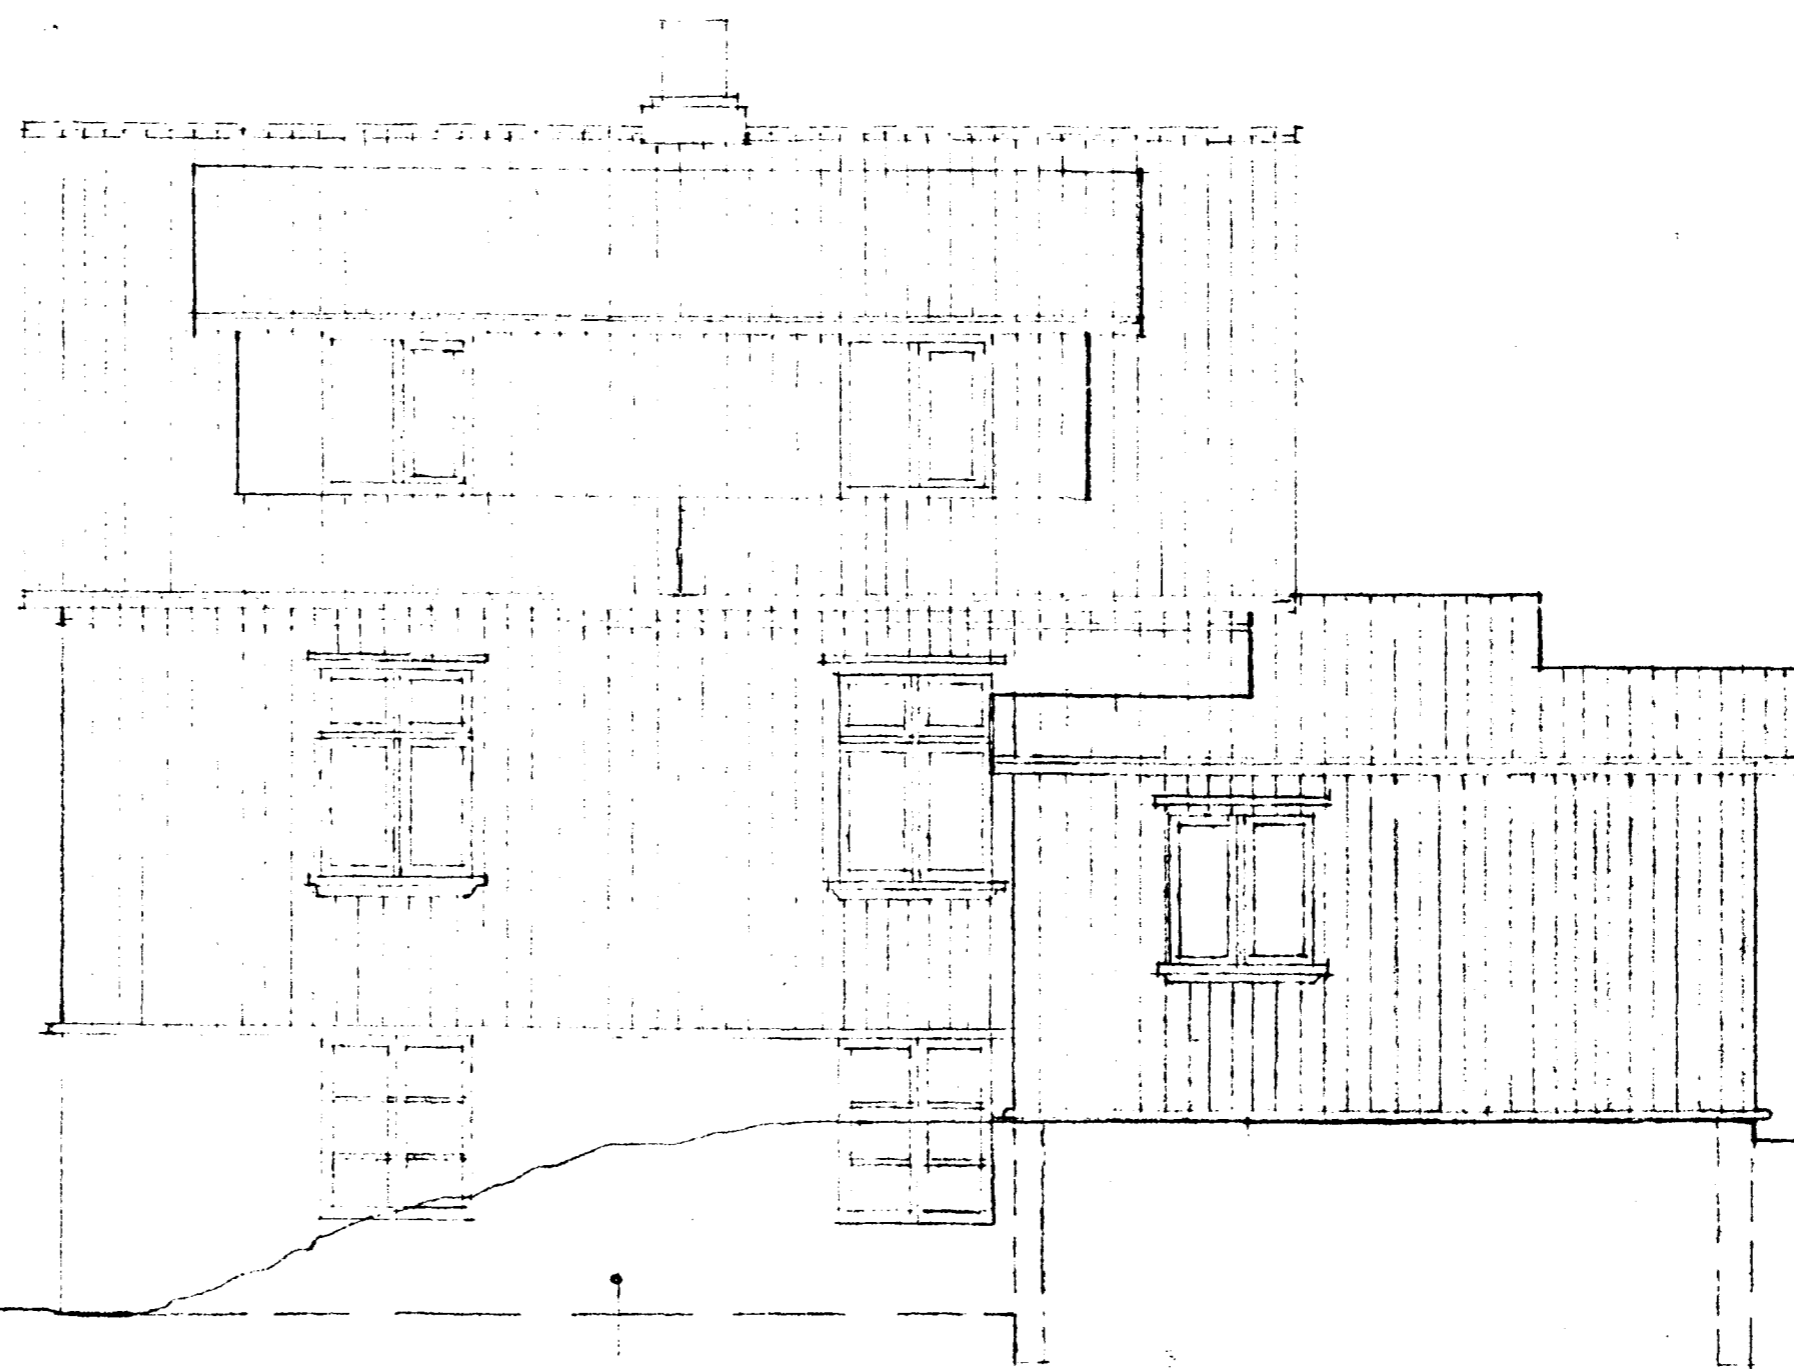

SÖLHOUSTI

AUSTURHLEIÐ, MKV. 1:50

HÖS	FIÖRNIS	THORODDSENS,
HELLISRAUÐI,	TI,	HAFNARFIRSI,
VIÐBYGGINGA,	KVISTIR,	
AUSTURHLEIÐ,		MKV. 1:50,
HILDARMONDI,		
KEVKJAVÍK,		ÁGÚST, 1982,
SIGURDUR	THORODDSEN,	ARKITEKTUR,