




GRUNNMUND HEDAR 1:50

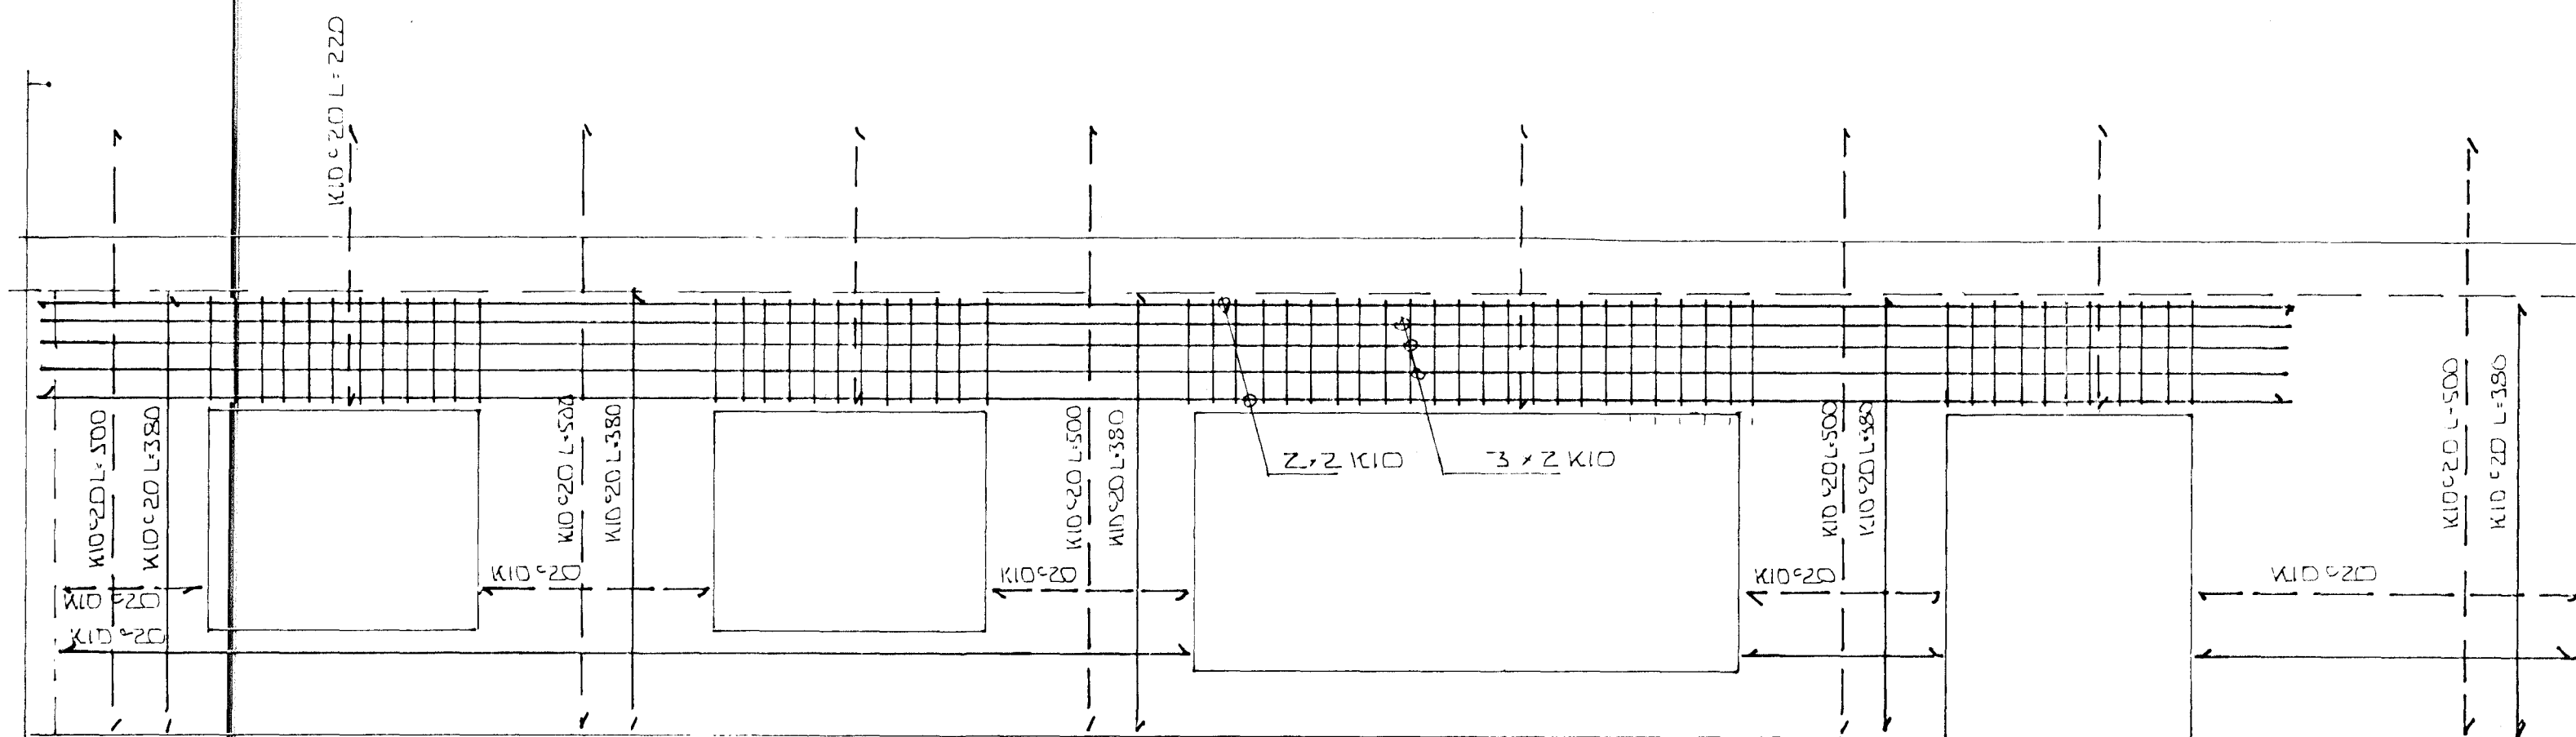


Á SYND FRAM VEGGUR 1:50

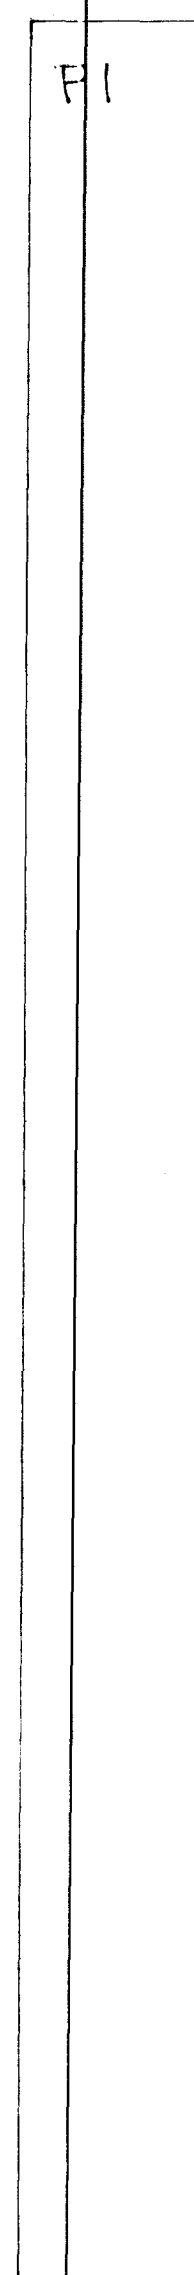


HOLPLÖTUR P 1 1:20

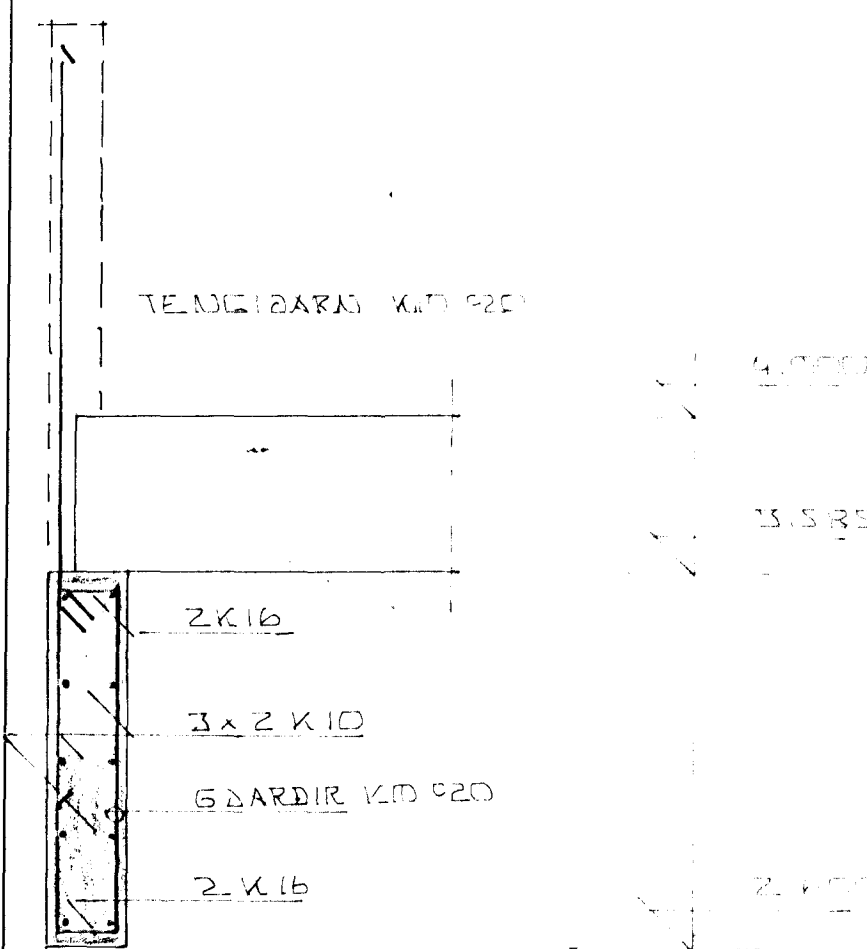


SNIB 1 BITA VÆLUGGA 1:20

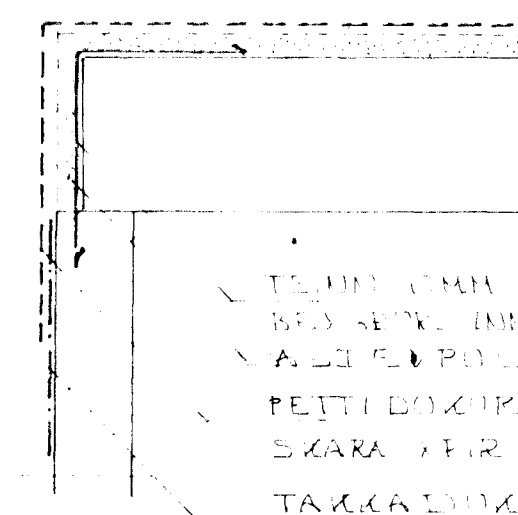

SNIB A 1:20

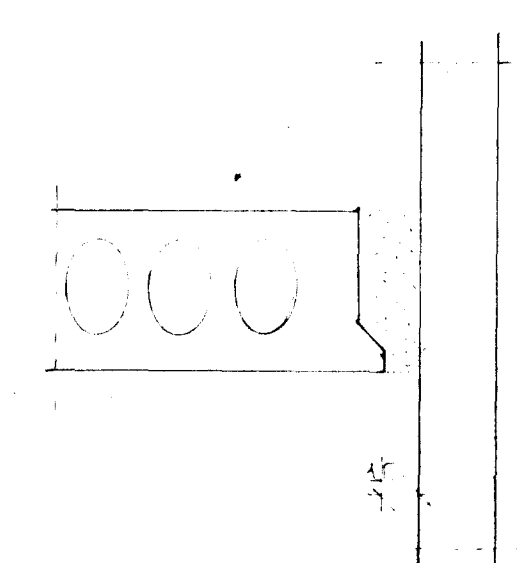

SNIB B 1:20

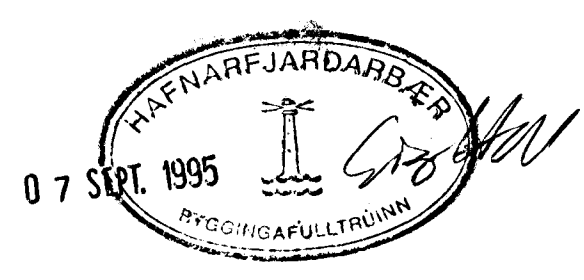

BR DAGS EDL/BR  
 STRANDGATA 13  
 RAFNARFIRÐI VIÐBYGGING  
 VEGGIR HÆÐ - HOLPLÖTUR

M 1:50 A 1:20  
 DAGS AGUST 1995  
 VERK NR  
 TEIKN NR  
 HANNAÐ  
 TEIKNAD  
 YFIRFARIÐ

TEKNIÐJÓNUSTA  
 SIGURDAR ÞORLEIFSSONAR HF  
 STRANDGÖTU 11 220 HAFNARFJÖRÐUR SIMI 994 4254 FAX 994 4255