



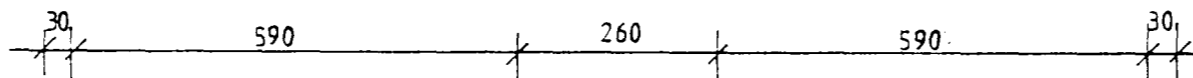


Samþykkt bann

14 MARS 1996


Byggingafulltrúinn í Hafnarfirði
Erlendur Hjalmarsson

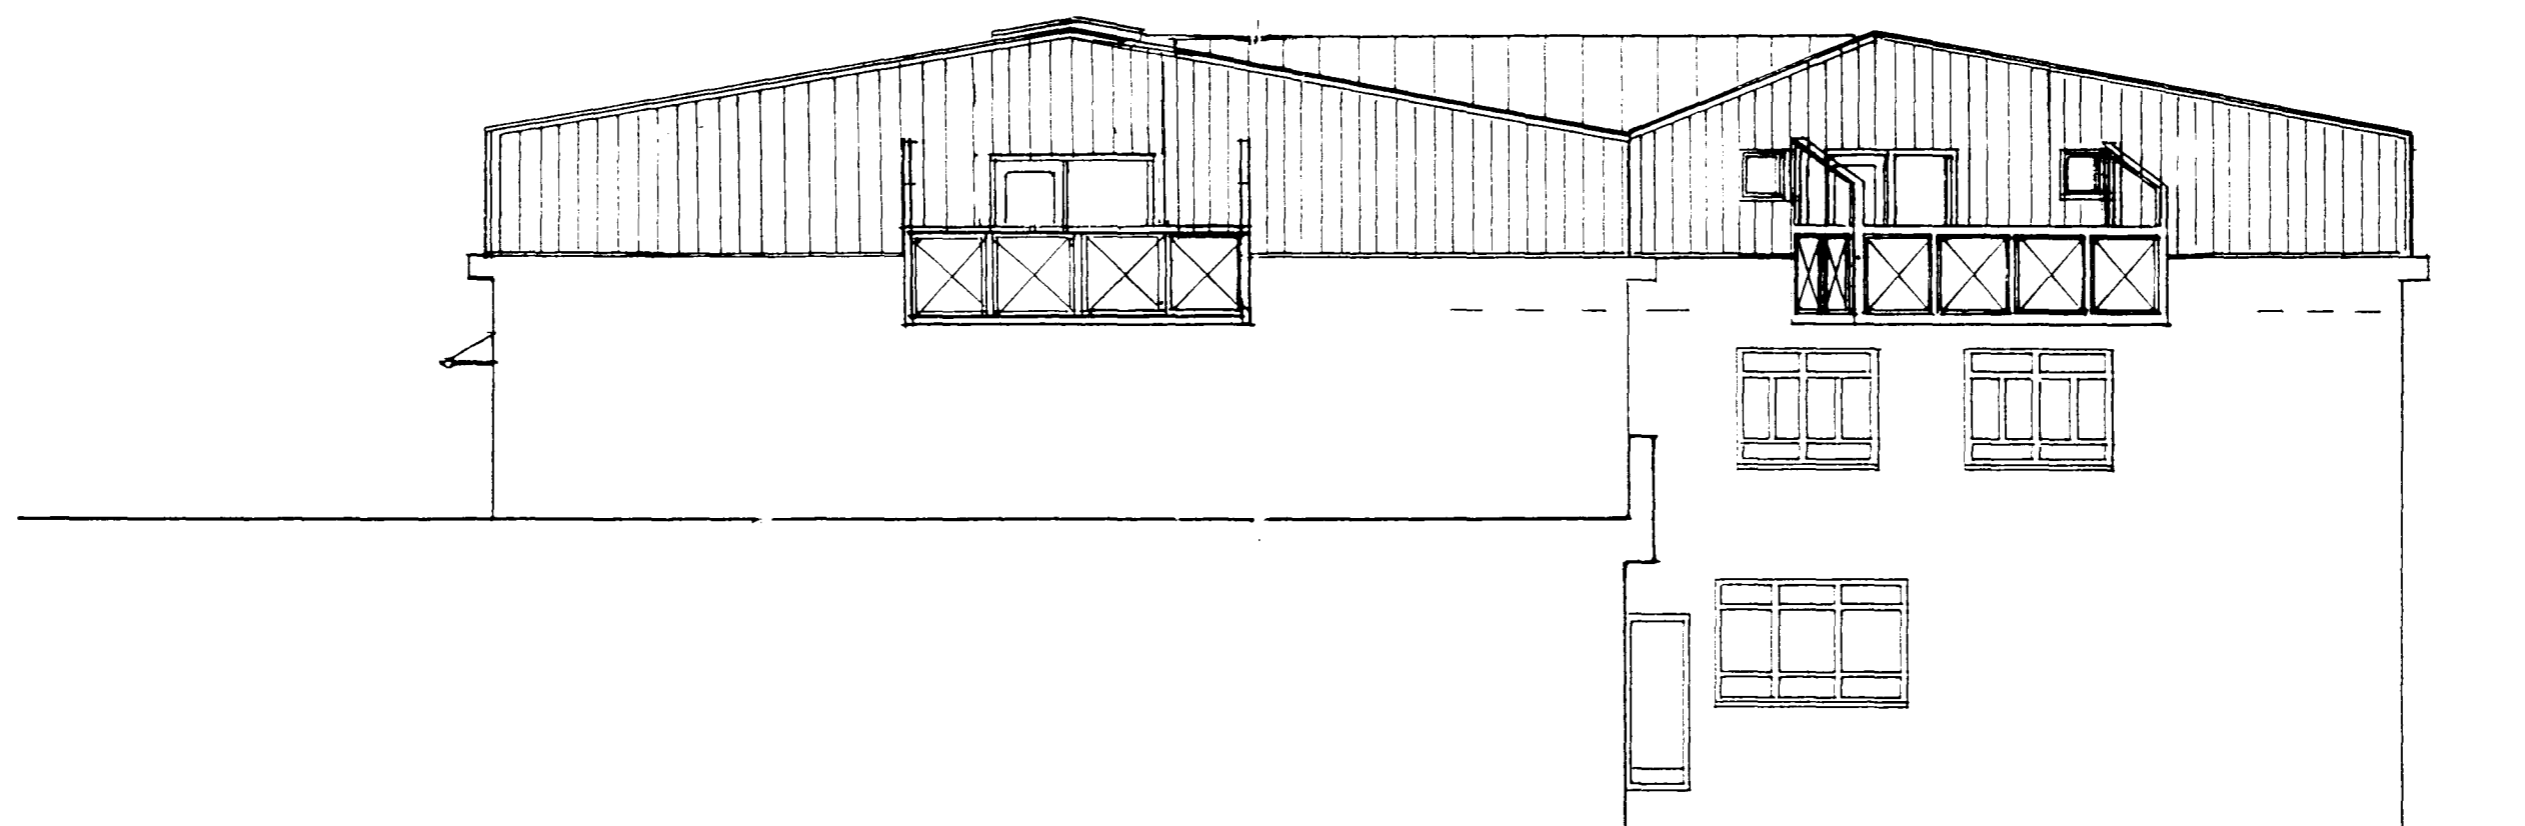


tifftopdf - www.rubissoftware.com - Demo Version

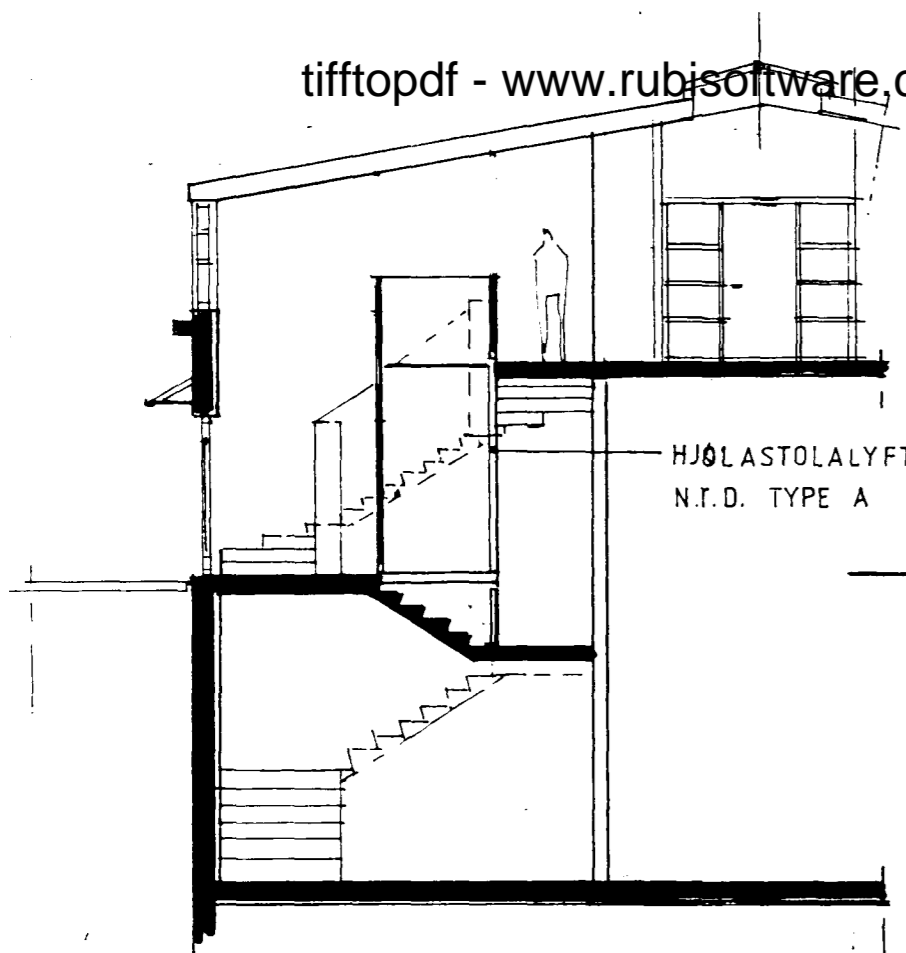

SKURÐMYND B-B

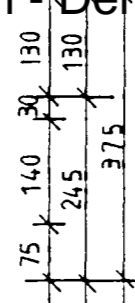

HJÓLASTOLALYFTA
N.T.D. TYPE A

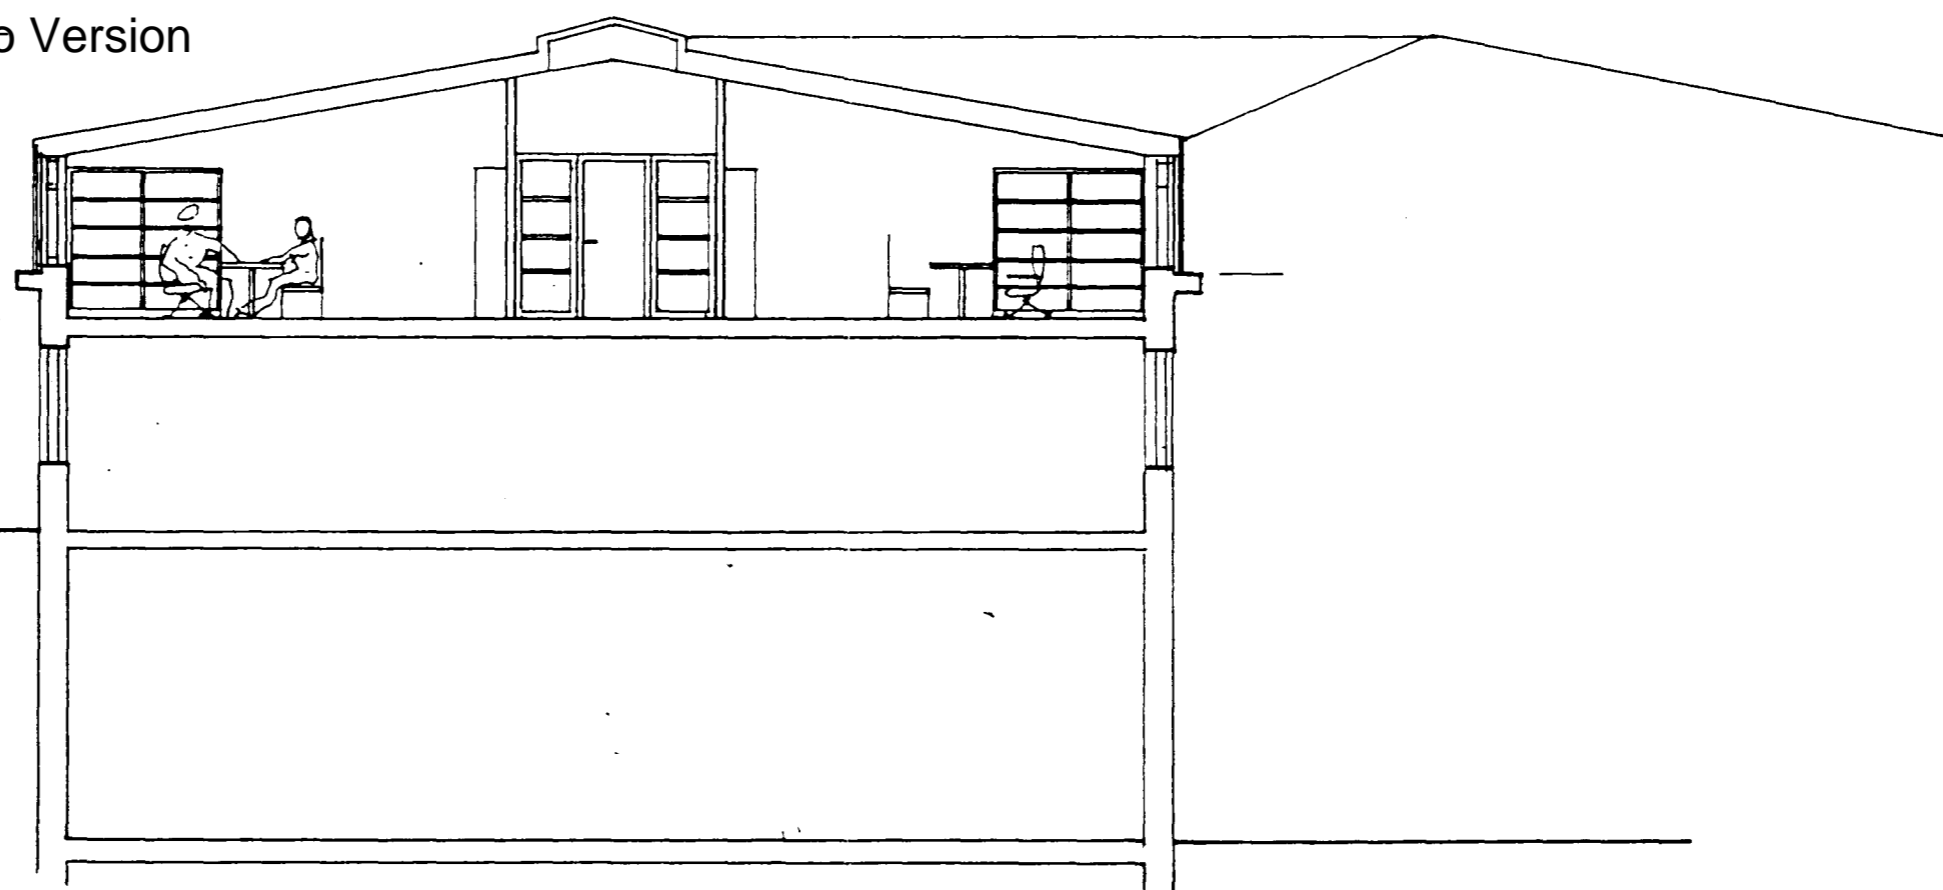

SKURÐMYND A-A

1:100



JL ARKITEKTAR

HAFNARBORG 7
203 KÓPAVOGI
SÍMARNÚM 1137
0645244
FAX 642080
KÍÐ 50957-3229

STRANDGATA 75, HAFNARFIRÐI
BREYTT PAKHÆB LYFTA-SVALIR KVARDI 1:100
DAGS-08-11-93 ÚTIDYR-SKYGGNI/EIGNARHLUTAR
28-02-96 11-03-96

05