



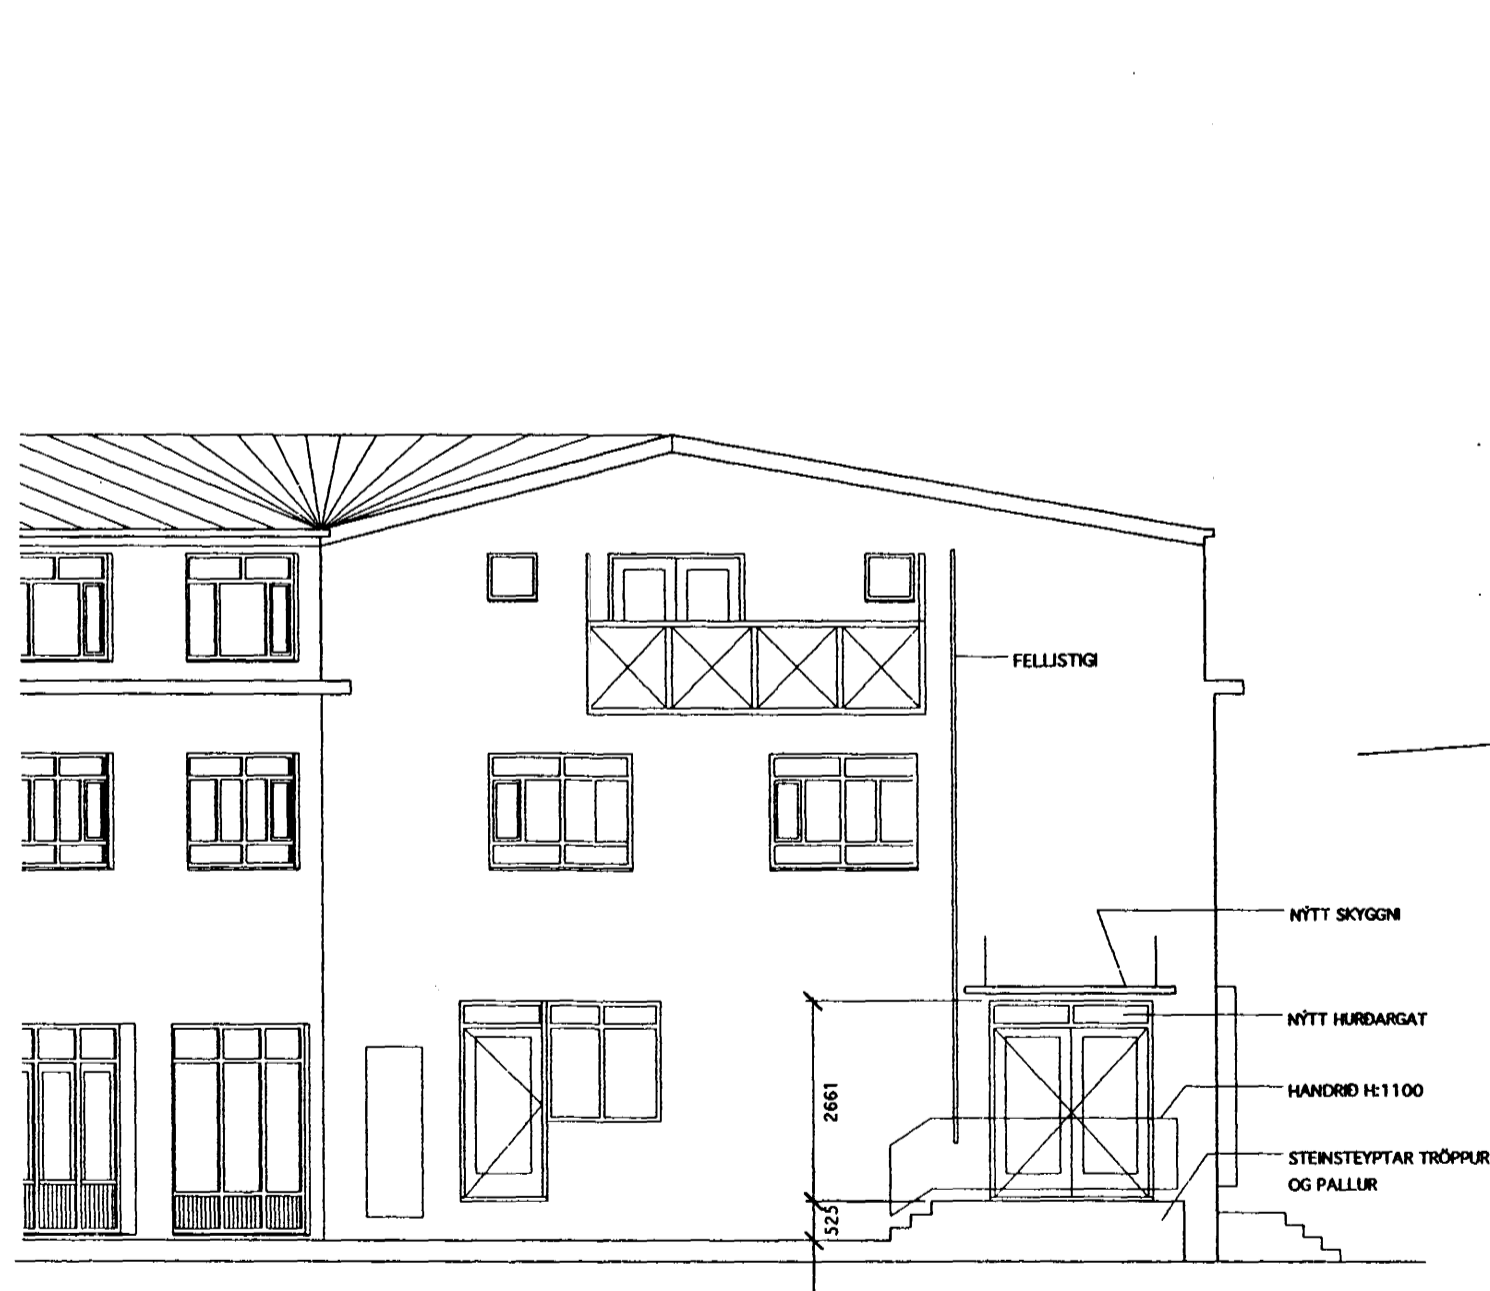

NORD-VESTUR

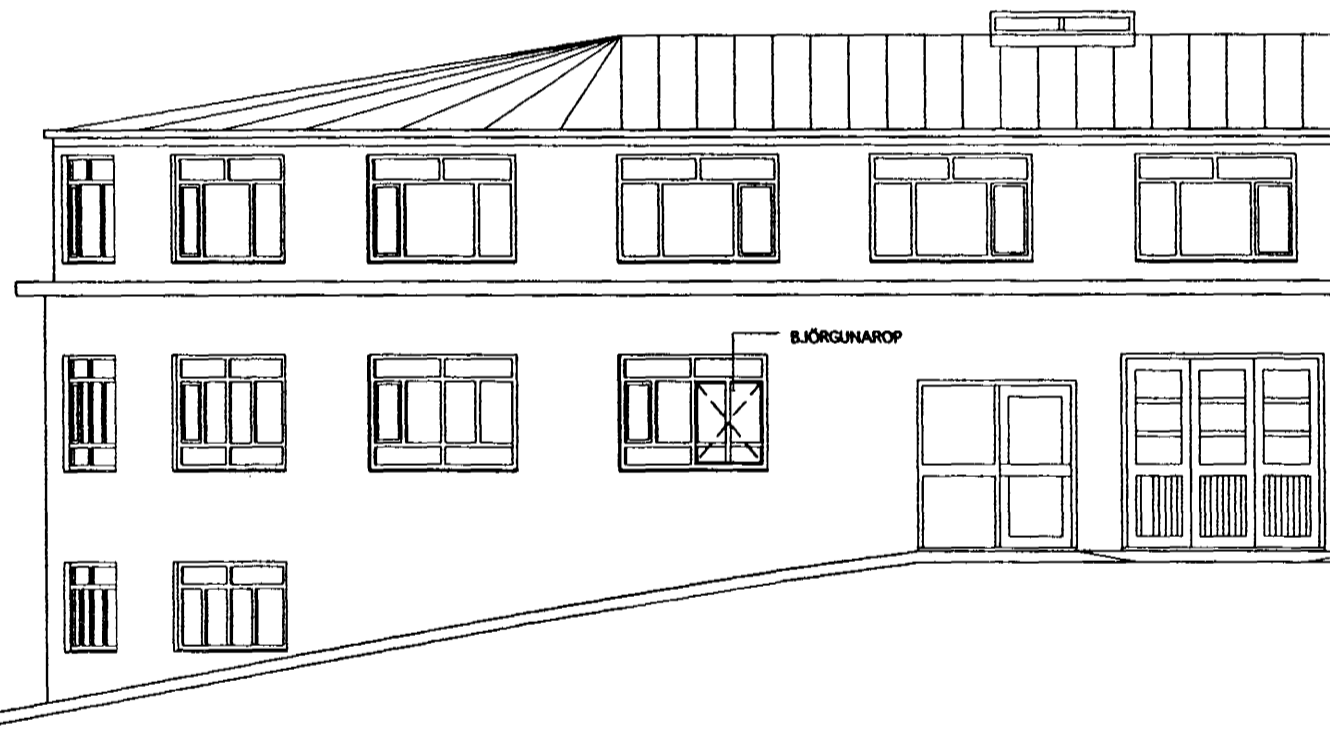

NORD-AUSTUR



SUÐ-AUSTUR

Samþykkt þann:
 0. 2001
 Byggingarnefndin í Hafnarfirði
 Erlundur Hjálmarsson

BREYTINGAR.

nr. dagr. lýsing

20 M

Strandgata 75, Hafnarfirði
 Ostahúsið Greinitala: 1400 01 84000750 Landnúmer:122433

BYGGINGARNEFNDARTEIKNING

ÚTH

máv. 1:100

T1.03

10.2.1992

GLÁMA / KÍM

Arkitektar Laugavegi 164 ehf.
 105 Reykjavík tel: 560 496 2739
 s: 530-8100 f: 530-8101
 hf: glamaki@mmedia.is hf: www.mmedia.is/glamaki

Jóhannes Þórðarson