




Sérmynd 22 / 106 Mkv. 1:10

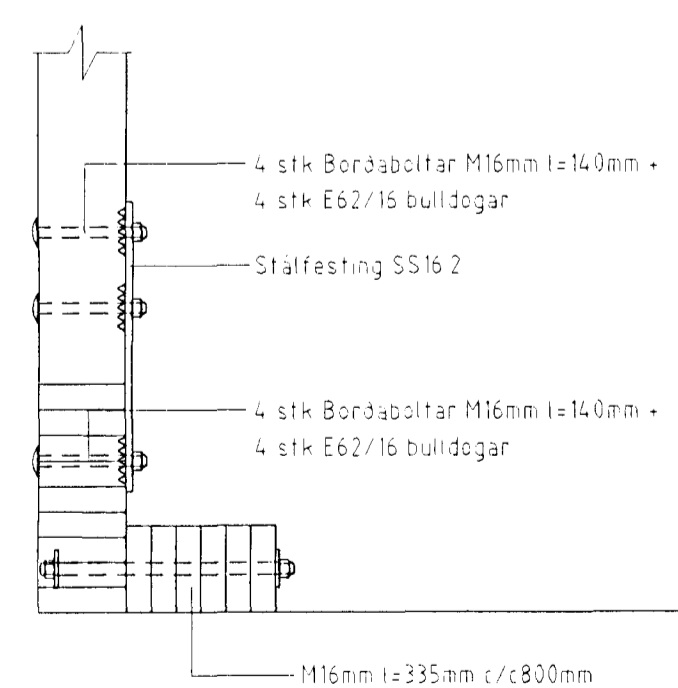


Sérmynd 24 / 106 Mkv. 1:10

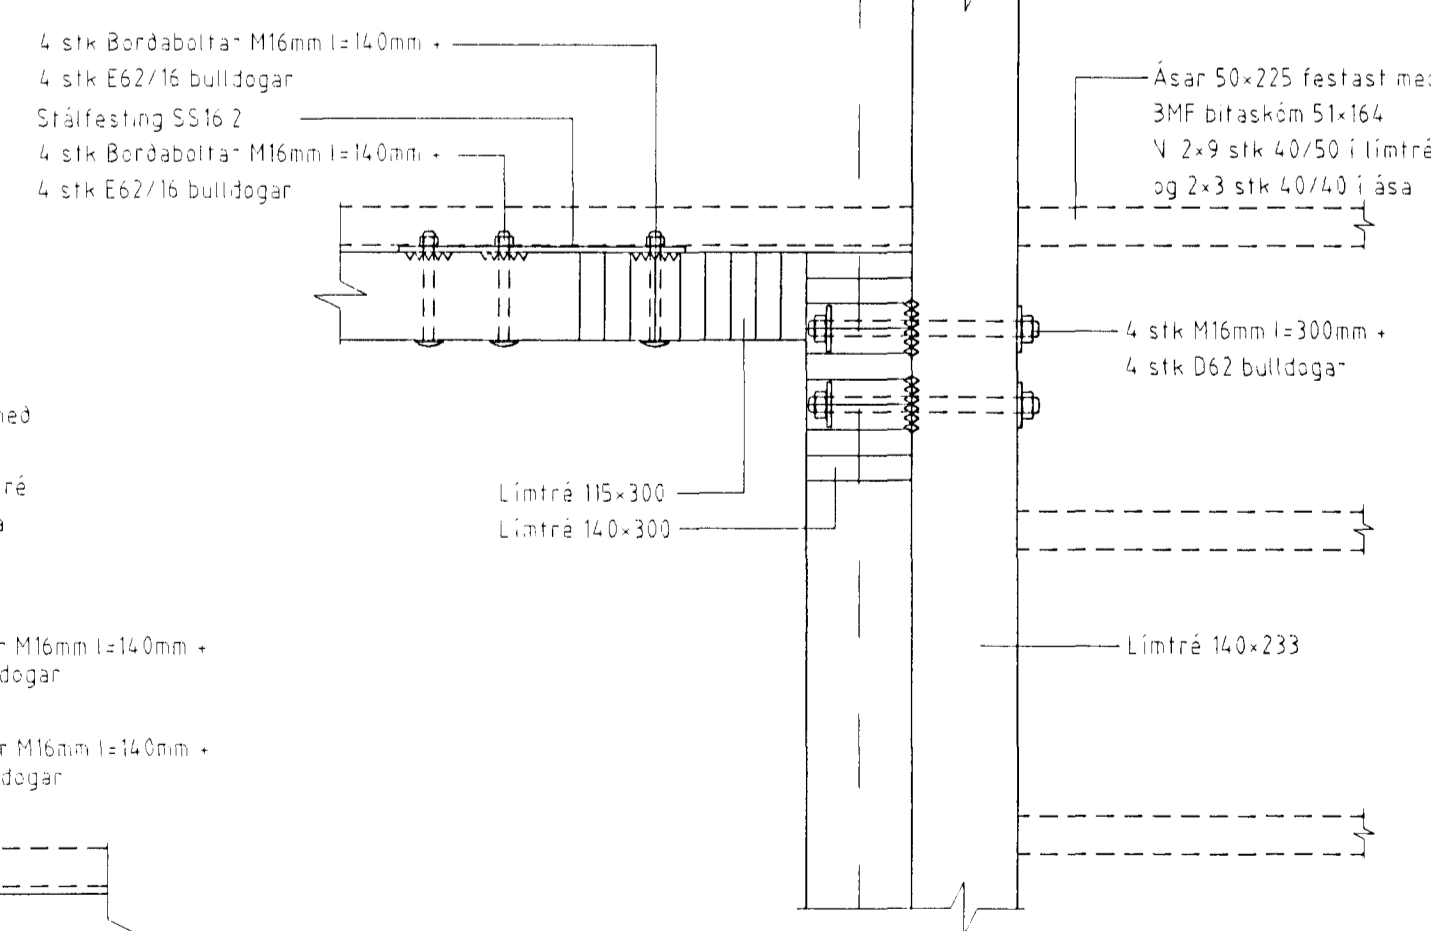


Sérmynd 25 / 106 Mkv. 1:10

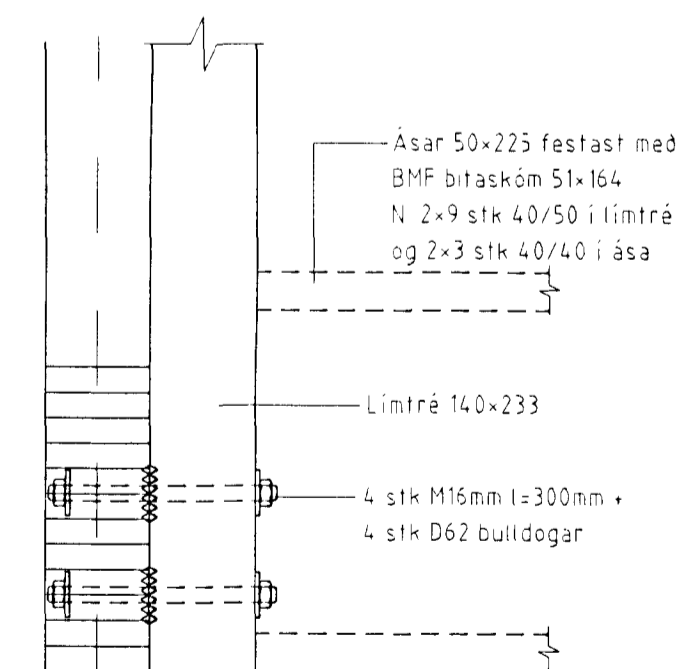


Sérmynd 23 / 106 Mkv. 1:10

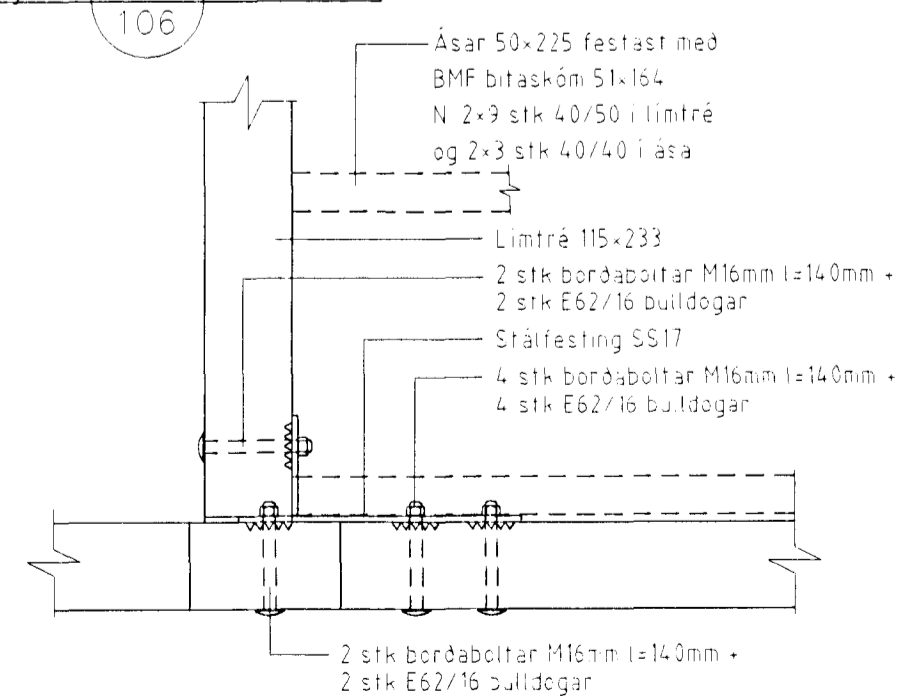


 18. Júlí 2008
 Sigurður Halldórsson

TYT-106.DWG

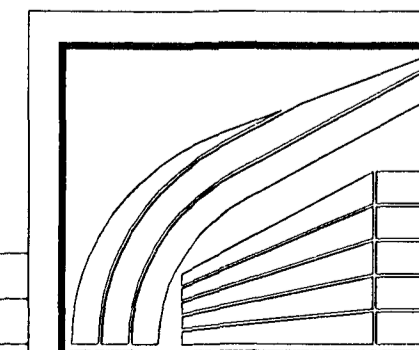

LÍMTRÉ HF.

REYKJAVÍK S: 568 7202
FAX: 568 7252

Siglingaklúbburinn Bytur
Strandgötu 88, Hafnarfirði

Grunnmynd milligólfis – sérmyndir

TEIKN.	DAGS.	98.03
REIKN.	VERK	
YFIRF.	BLAÐ	106
MKV.	1:50, 1:10	

Breyting	Dags.	Skýring	Br.