




mmar b=140mm Mkv. 1:25
 ls 14 stk

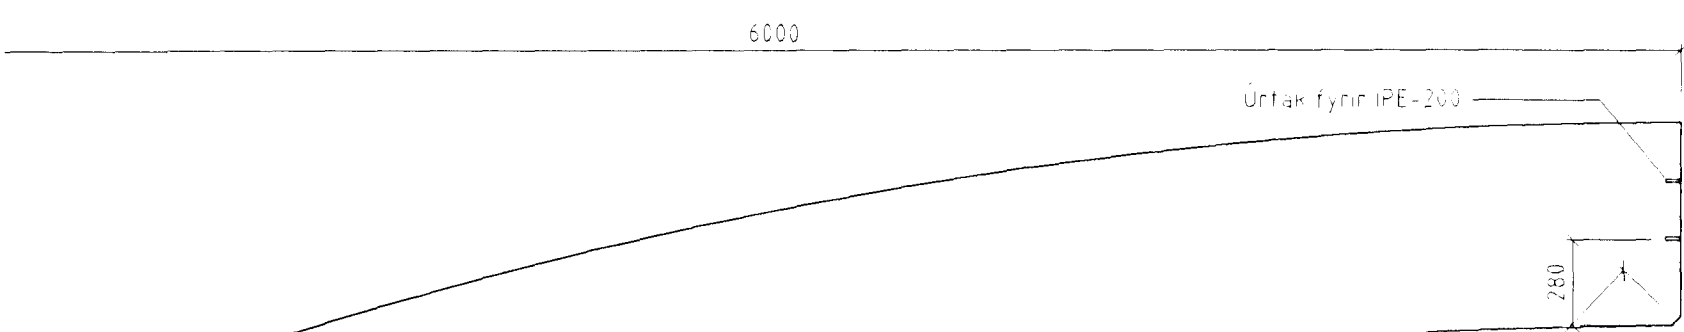


8mm stálplata límist í miðjan bita með
 FOSS THAN 2K 959 lími

Burðarrámmar úr límtré Mkv. 1:25
 Samtals 14 stk hálfarrámmar

8118
 8818

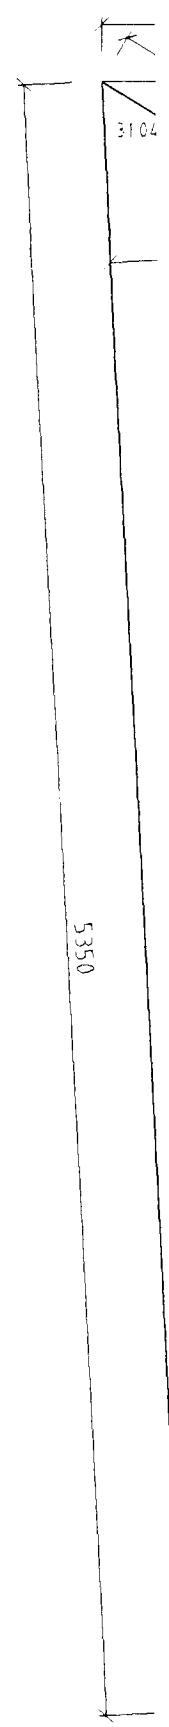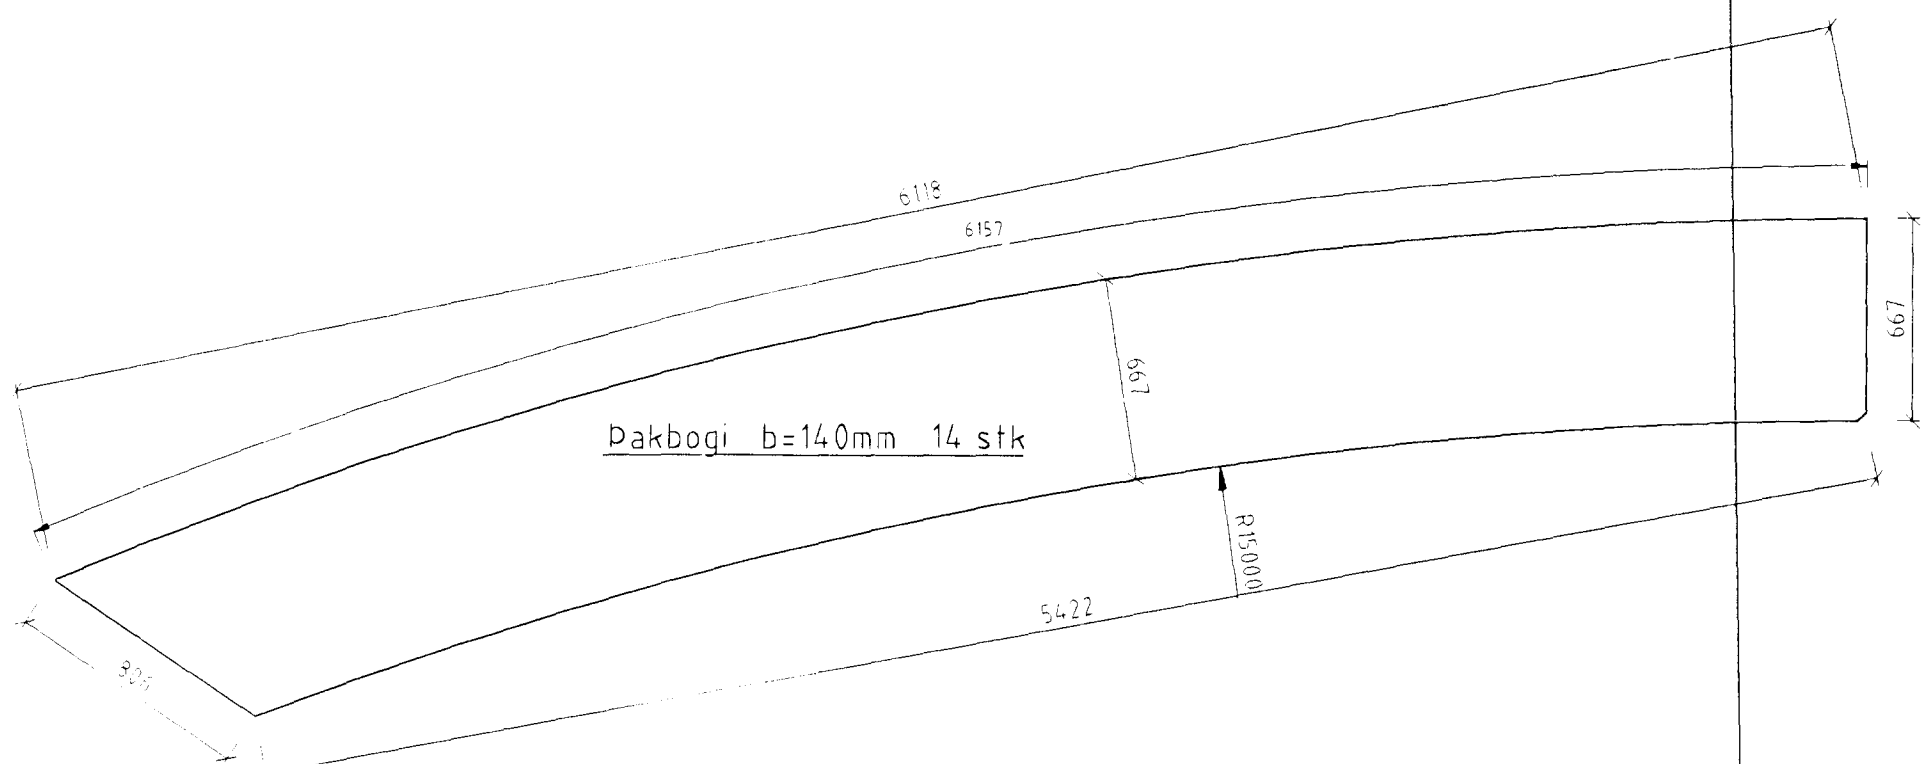

Breyting	Dags.	Skýring	Br.

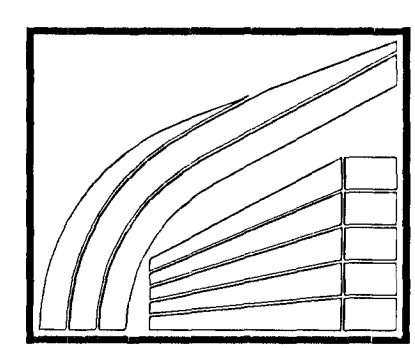

LÍMTRÉ HF. FLÓÐUM S: 488 6750
 REYKJAVÍK S: 568 7202

Siglingaklúbburinn Þytur
 Strandgötu 88, Hafnarfirði

Burðarrámmi — Framleiðsluteikning