


Samþykkt þann
 20 JAN 2011
 Bygginguáskráunni Hafnarfréi
 E.h. Hrólfur S. Gunnlaugsson

Níels Indriðason
 W

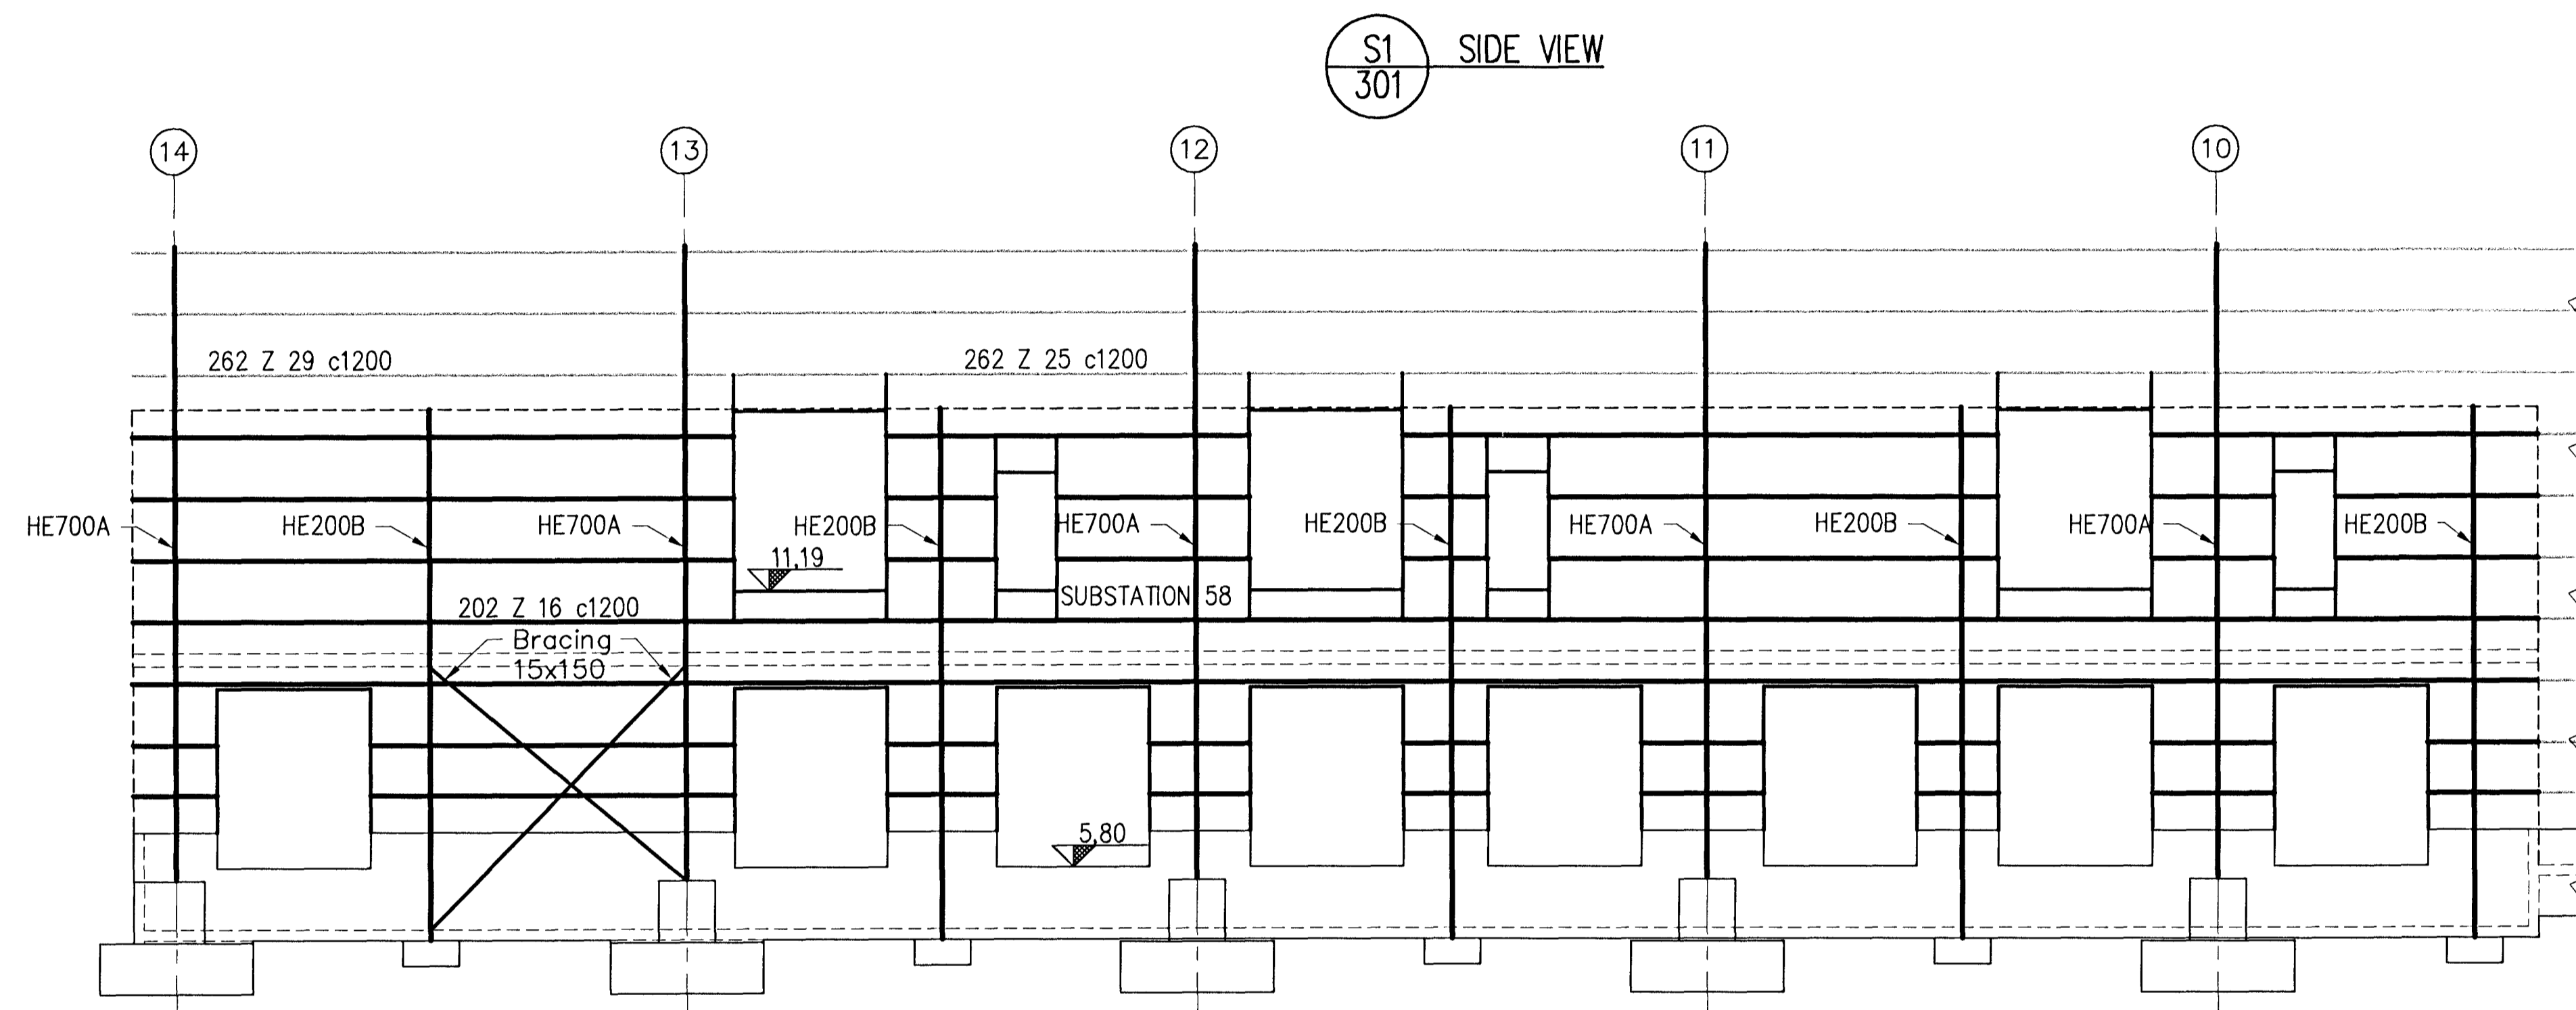

Skýringar:
 Explanations:



This drawing is the property of the Rio Tinto Alcan Iceland Ltd. and handed out for personal use only. It may neither be copied nor made available to others without permission of the Rio Tinto Alcan Iceland Ltd. The receiver is liable for any misuse.

Fjöldi stykkja Number of pieces	Hlutur Object	Atriði Item	Efni Material	eo.stk Weight (kg) bygd	tolatí held Scale	Athugasemdir Remarks
IV III II I	ICC CASTHOUSE EXTENSION BUILDINGS SUBSTATION 58, STEEL STRUCTURE SIDE VIEW				1:100	Starb. Format A1 Mkr. Scale 1:100 Kostnaður-Búna. / Óbna.-Eqno. AKS no.
	Vertical / Suppl. HRV					Teknafr. víska / Drens. of suppl. / Dref. / Rev. Tiltekið / Checked HjH/LDB 2010.05.28 Yfirfarið / Checked NI Samb. vsk. Approved NI ISAL Drens. no. of ISAL / Teknafr. ISAL Dref. / Rev.
						Rio Tinto Alcan Stærðarmál A1 IS-222 Hafnarfréi
	Teknað Drawn					Yfirfarið og skilað Checked and filed Núlfrenn heimild Released

Breyt. Rev.	Daga Date	Samb. Approved	Netk. heimil. Released
3	10.11.24	Kgp	
Issued for construction			
Tilv. tekið nr. ISAL Ref. drawing no. of ISAL		Samsetn. tekið nr. ISAL Assembly drawing no. of ISAL	