

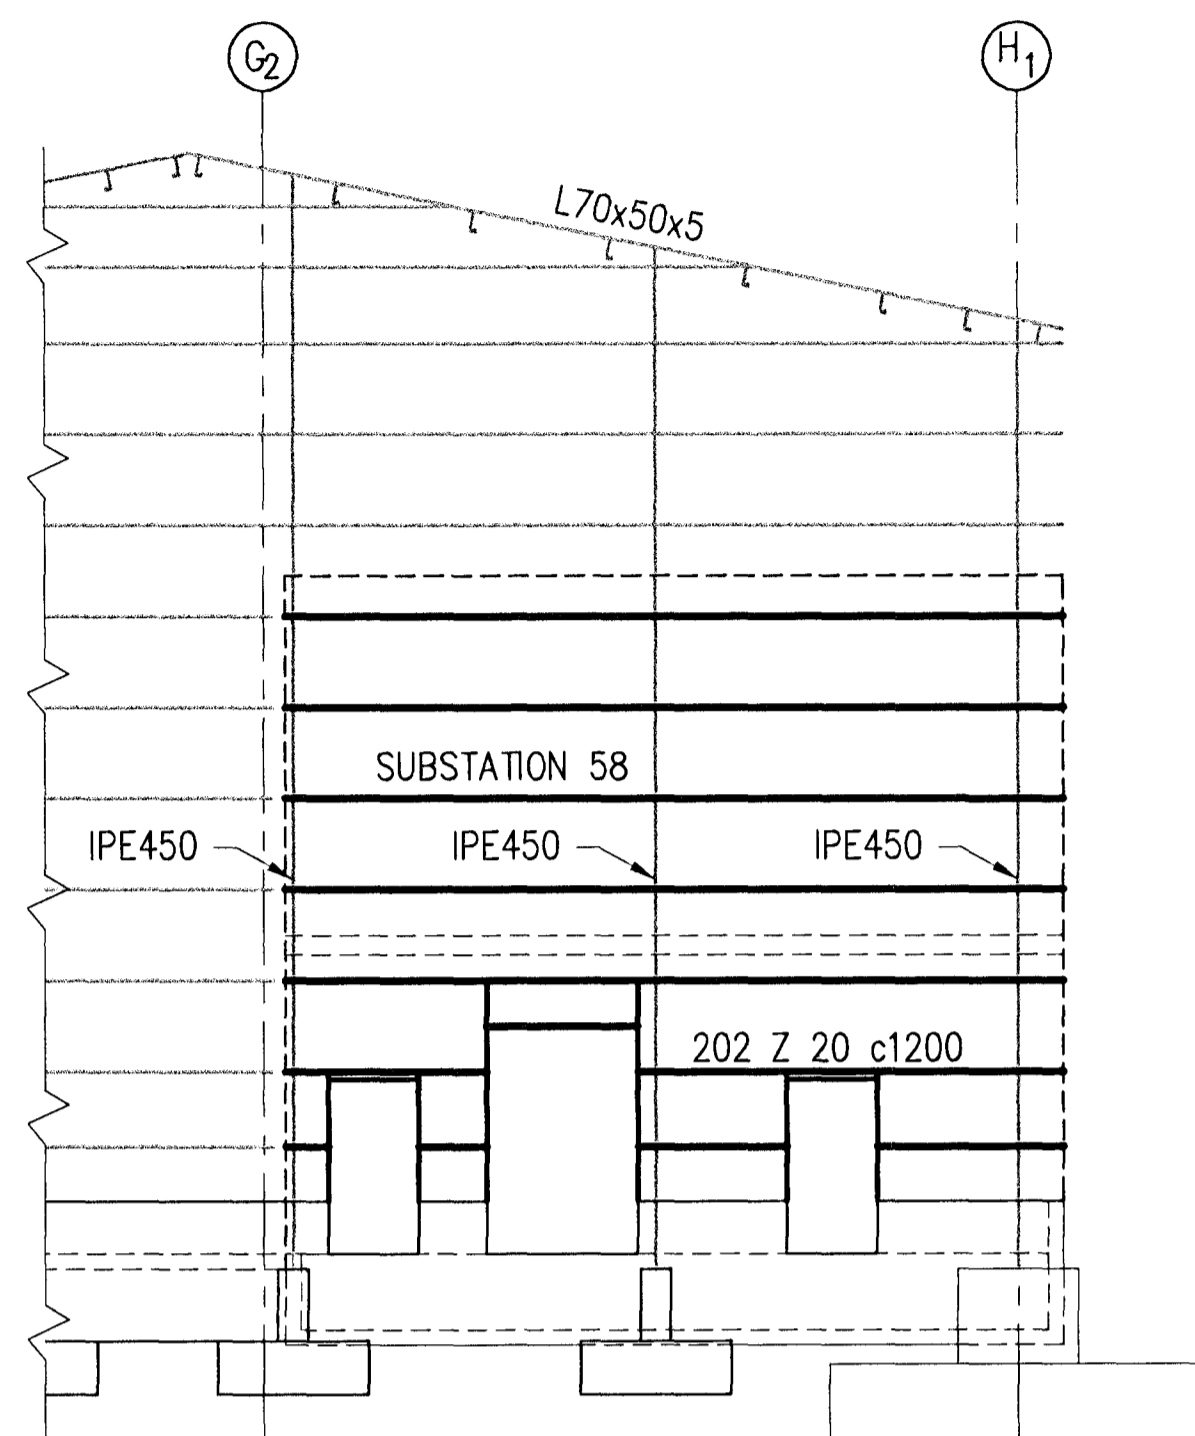


Níels Indriðason
W1


S2
301 SIDE VIEW

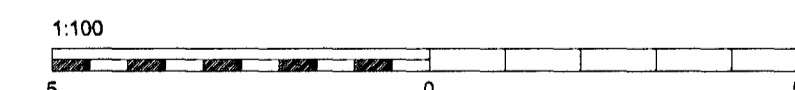

S3
301 SIDE VIEW

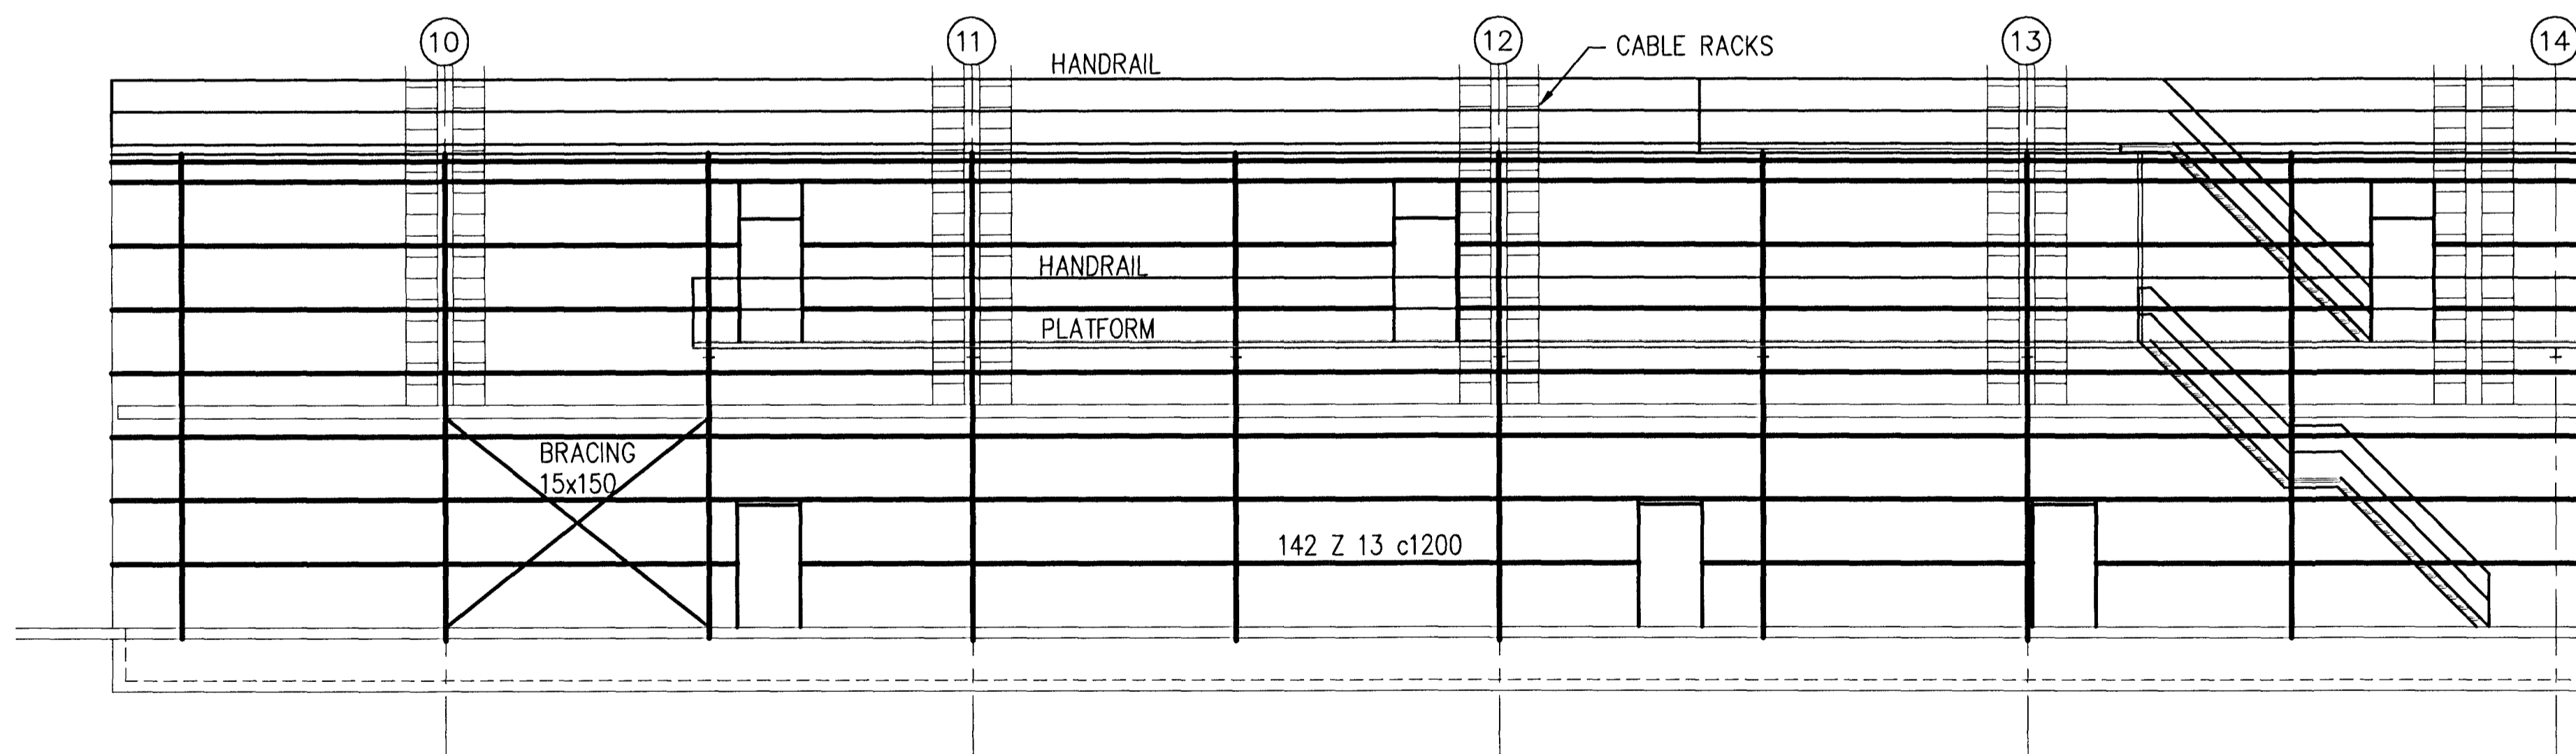

Skýringar:
Explanations:

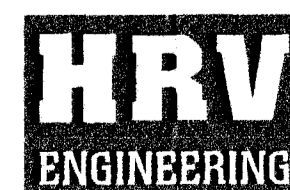

This drawing is the property of the Rio Tinto Alcan Iceland Ltd. and handed out for personal use only. It may neither be copied nor made available to others without permission of the Rio Tinto Alcan Iceland Ltd. The receiver is liable for any misuse.

Fjöldi stúkja Number of pieces	Hlutur Object	Atriði Item	Efni Material	sp. stk Weight (kg)	total f. heild byggingd	Althugasemdir Remarks
IV III II I	ICC CASTHOUSE EXTENSION BUILDINGS SUBSTATION 58, STEEL STRUCTURE SIDE VIEWS					Stærð Format A1 Mkv Scale 1:100 Kostnaður - bóðun / CCna - Eq.no.
	HRV					Tekn. nr. verks / Dr.no. of suppl. Breyt. / Rev. ICC-611-ZA-518-304 C
	HJH/LDB 2010.05.28	Yfirfarð Checked	NI			Sambýkkt Approved AKI
						ISAL Stærð / Alcan Iceland Ltd IS-222 Hafnarfirði
						Dr.no. of ISAL / Tekn.nr. ISAL Breyt./Rev.
						Nafn / Nafn Released

Breyt. / Rev.	Breyting / Revision	Dags. / Date	Samþ. / Approved	Nokk. heimil. / Released
3	Issued for construction	10.11.24	Kjpp	
	Tvítalningar nr. ISAL Ref.drawing no. of ISAL		Samsetn. teikningar nr. ISAL Assembly drawing no. of ISAL	