


10 SECTION, 1:50
311

10

11

12

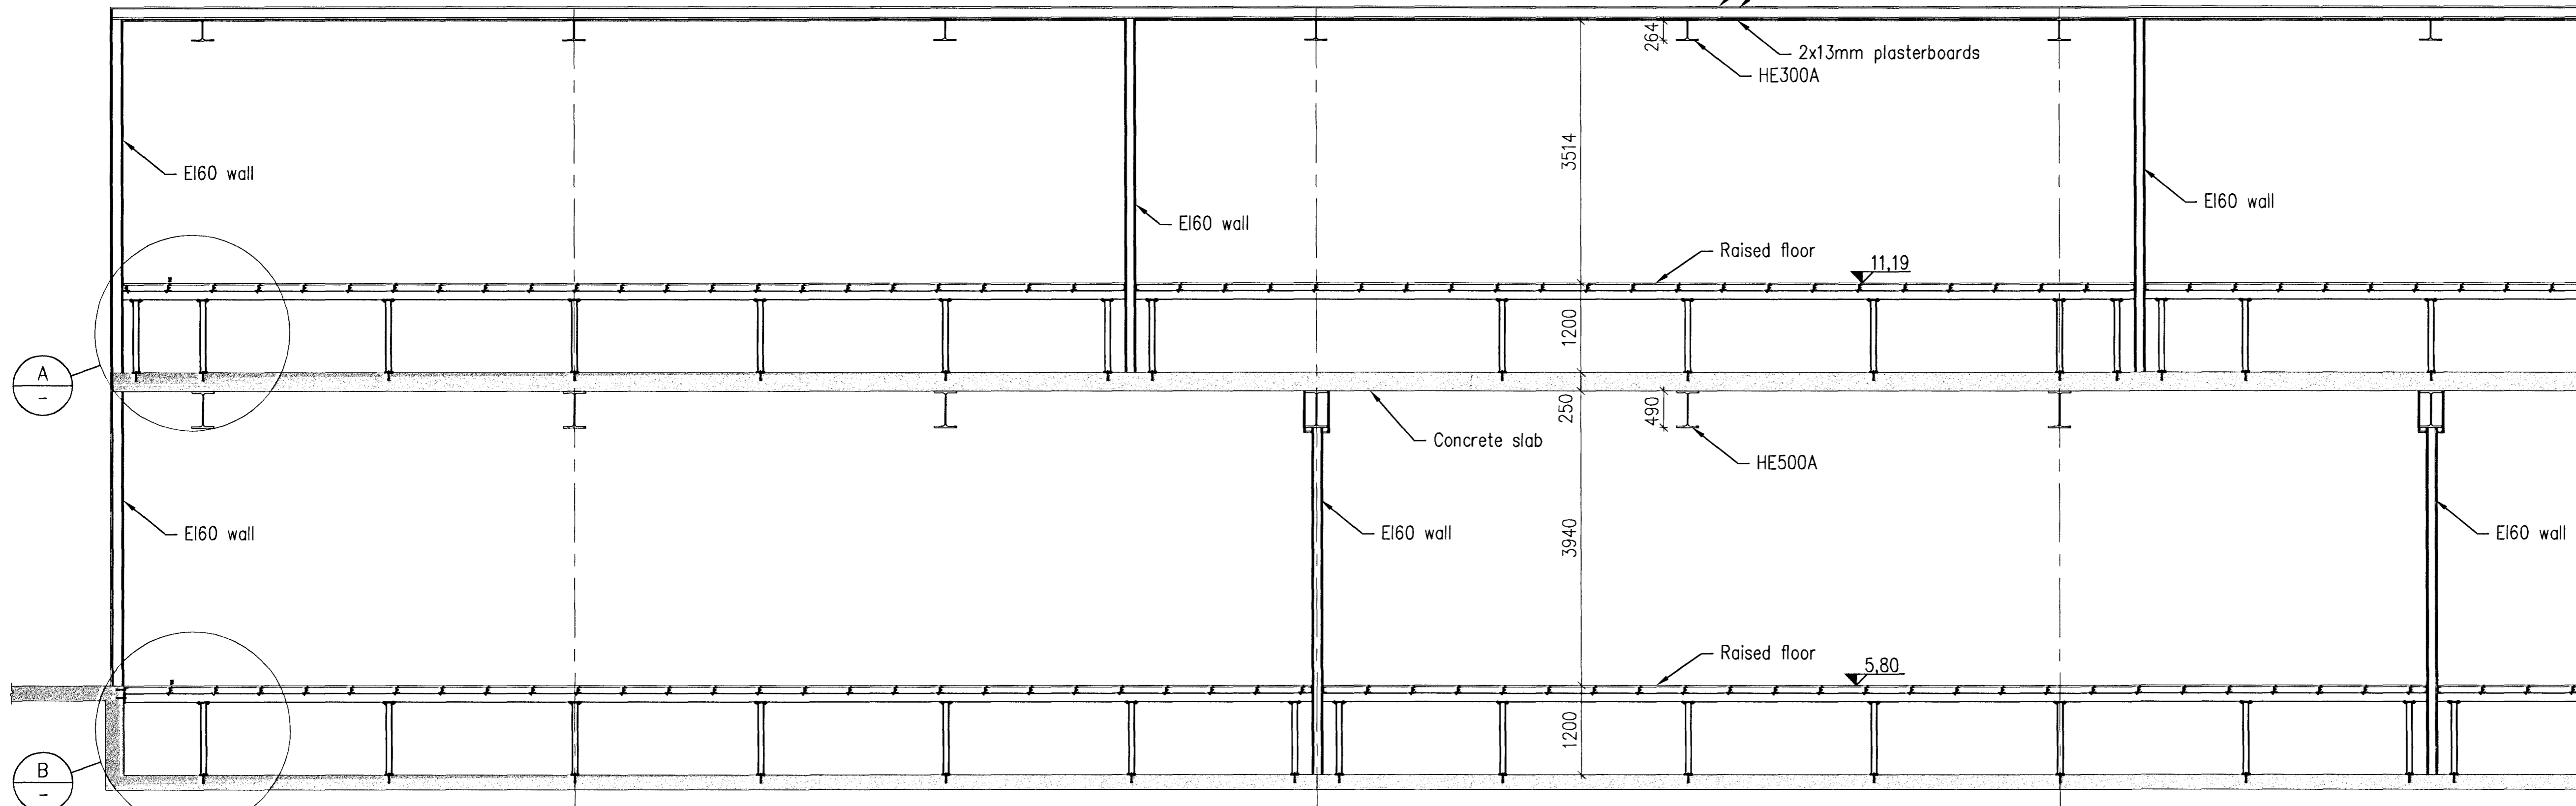


Samþykkt þánn
20 JAN 2011
Byggingatvöðunin í Hafnarfirði
F.h. Hrólfur S. Gunnlaugsson



Nick Indursson
101

The rest of the section is shown on drawing 305

A DETAIL, 1:10

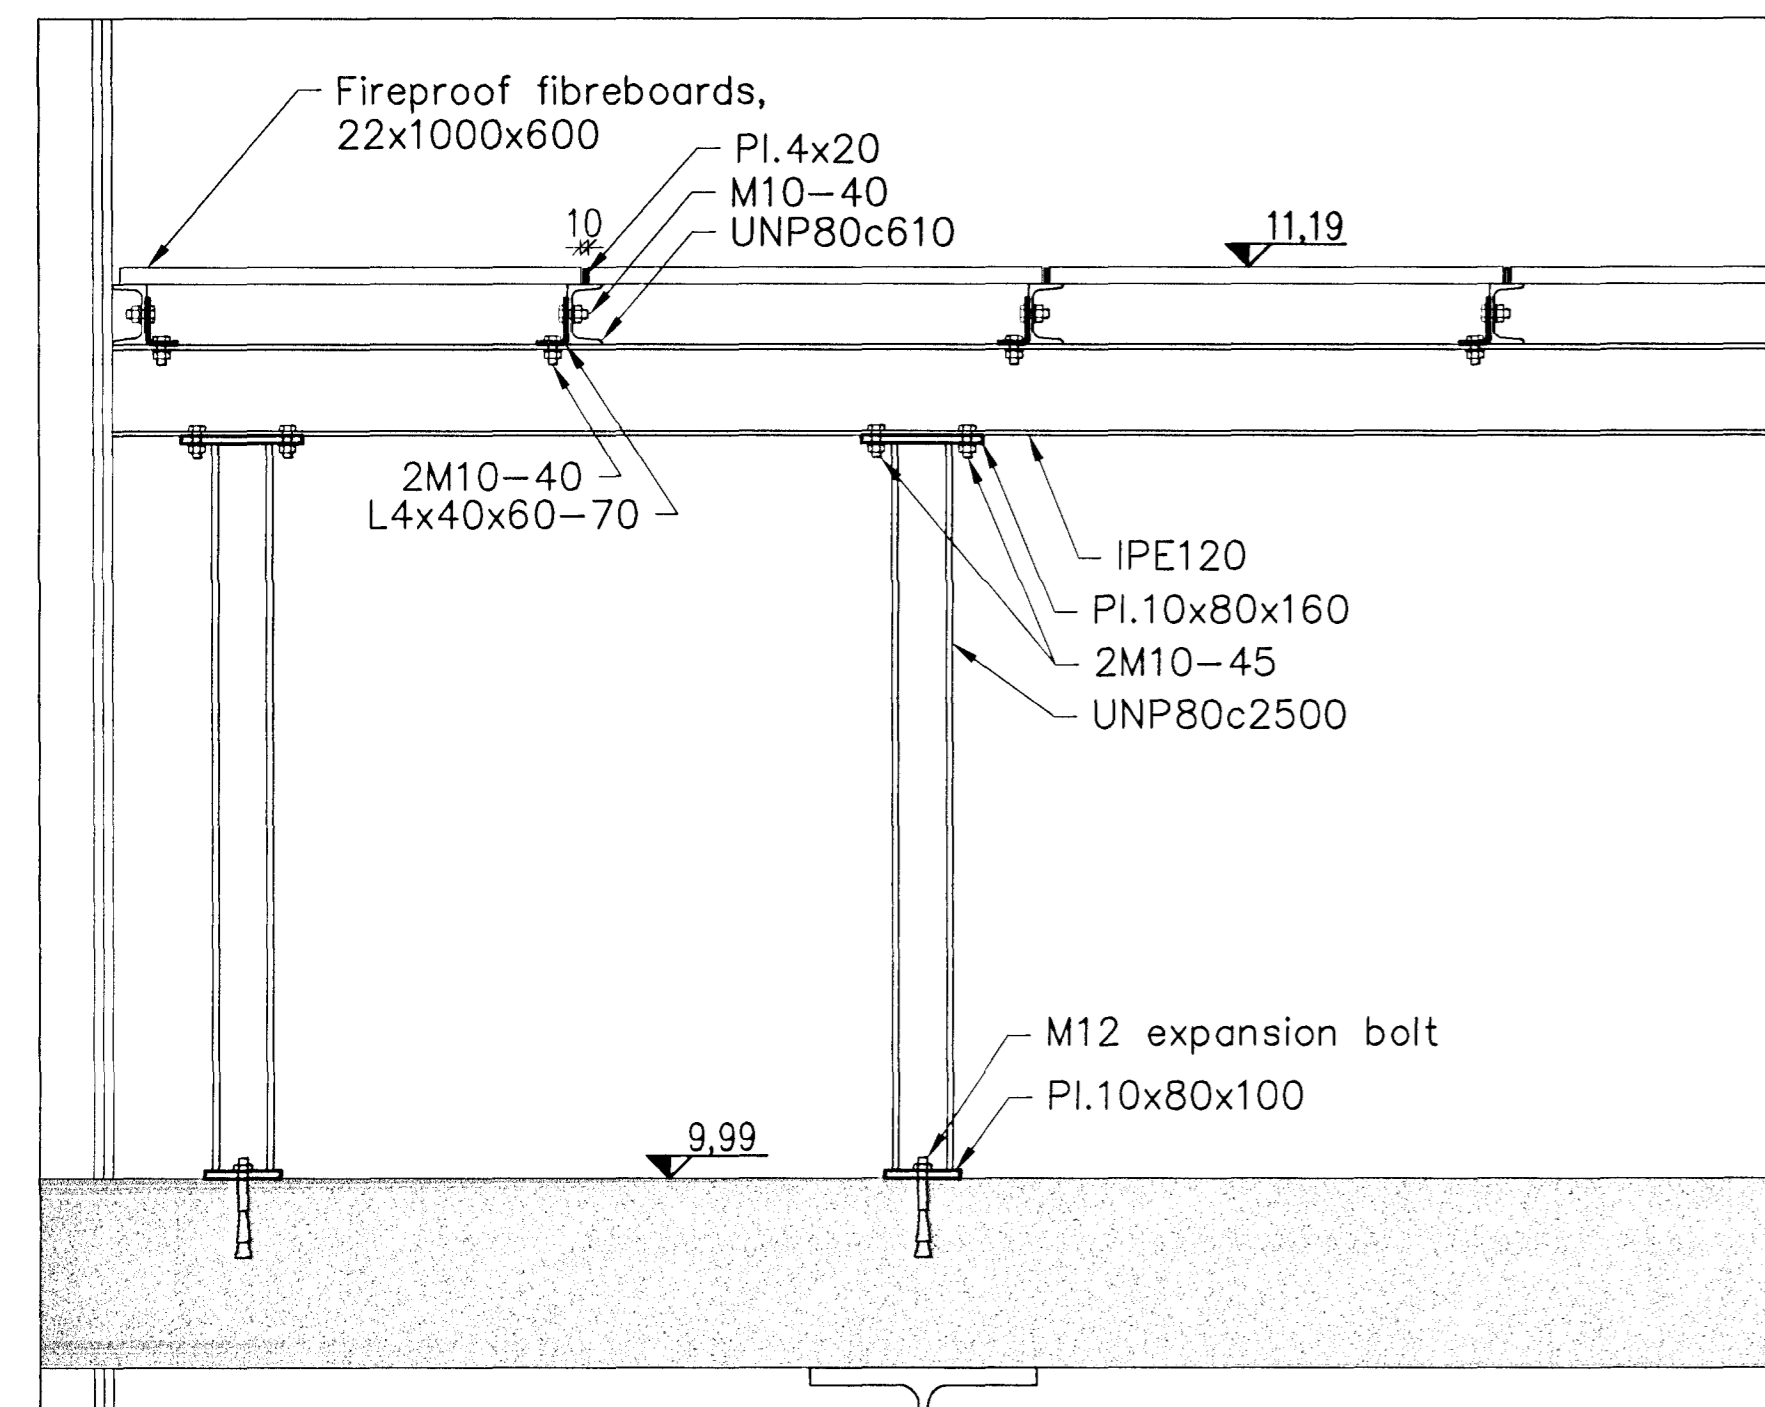

B DETAIL, 1:10

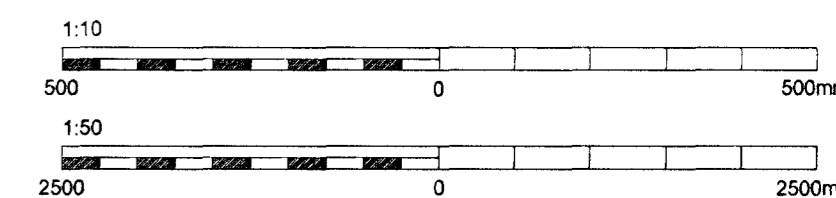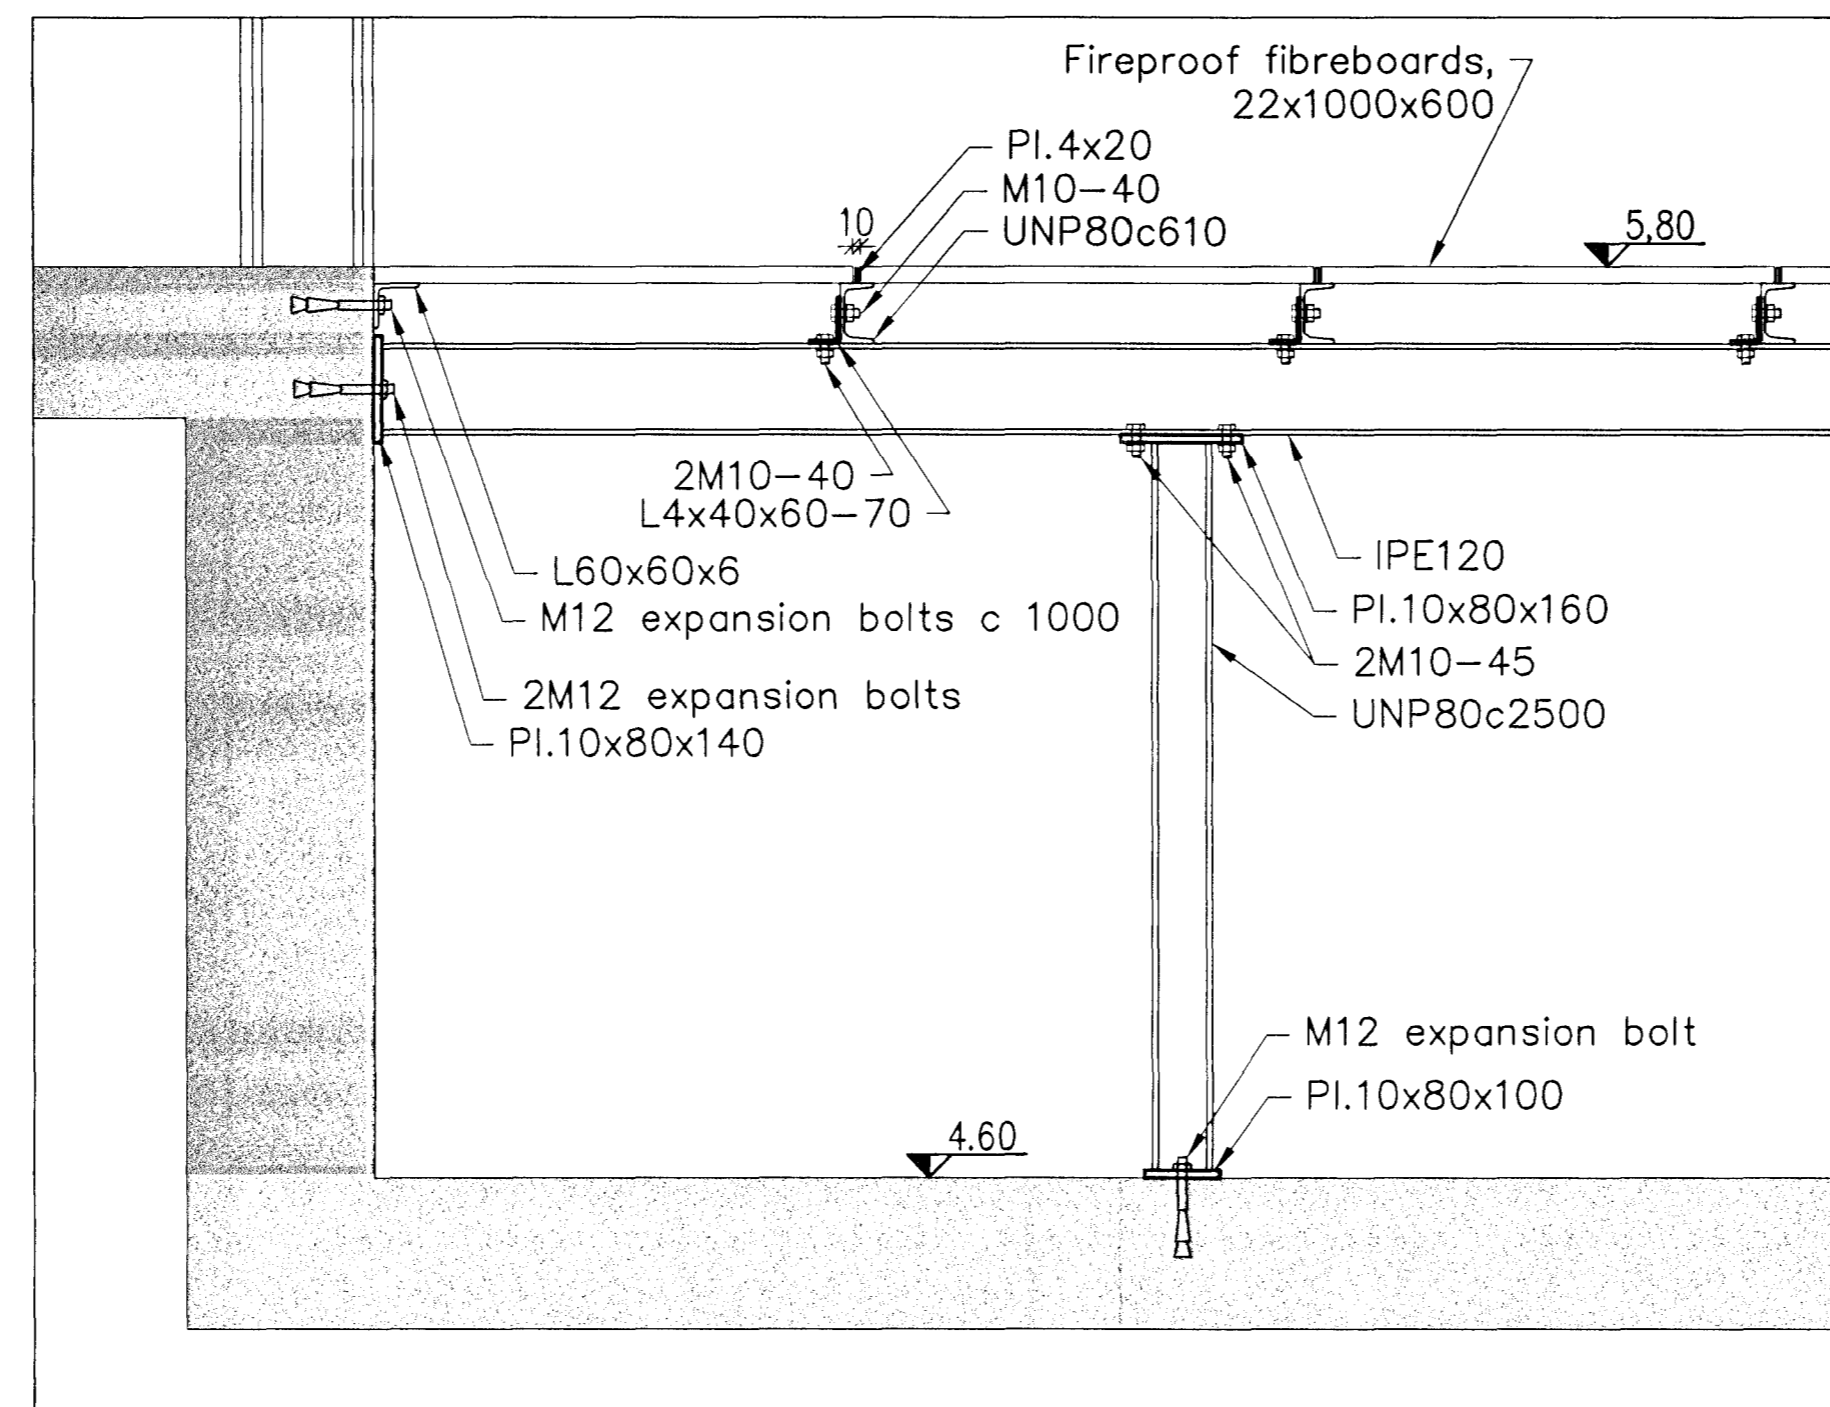

Skýringar:
Explanations:



This drawing is the property of the Rio Tinto Alcan Iceland Ltd and handed out for personal use only. It may neither be copied nor made available to others without permission of the Rio Tinto Alcan Iceland Ltd. The receiver is liable for any misuse.

Fjöldi stykkja Number of pieces	Hlutur Object	Atriði Item	Efni Material	eo.stk Weight	total: í heild Total: in total	Áthugasemdir Remarks
IV III II I	ICC CASTHOUSE EXTENSION BUILDINGS SUBSTATION 58, STEEL STRUCTURE RAISED FLOOR, SECTION AND DETAILS				A1	Mk: 1:50, 1:10 Kostnaður-bætur / Cost-Edno.
	Verktali / Supplier	HRV				Tekur. vertika / Drawn of suppl. / Rev. IKC-611-ZA-518-305 C
	Teknað Drawn	HJH/AFV 2010.10.01	Yfirfarið Checked	NI	Samþykkt Approved	1
	RioTinto Alcan				ISAL Alcan Iceland Ltd IS-222 Hafnarfirður	Drw.no. of ISAL / Tekn.nr. ISAL / Breyt./Rev.
	Teknað Drawn		Yfirfarið og þekkt Checked and filed			Notkun heimil Released

Breyt. Rev.	Issued for Construction	Daggs. Date	Samþ. Approved	Notk. heimil Released
2	Issued for construction	10.11.24	J.Keja	
	Tilv. teikningar nr. ISAL Ref. drawing no. of ISAL		Samsetn. teikningar nr. ISAL Assembly drawing no. of ISAL	