


BAR SCHEDULE

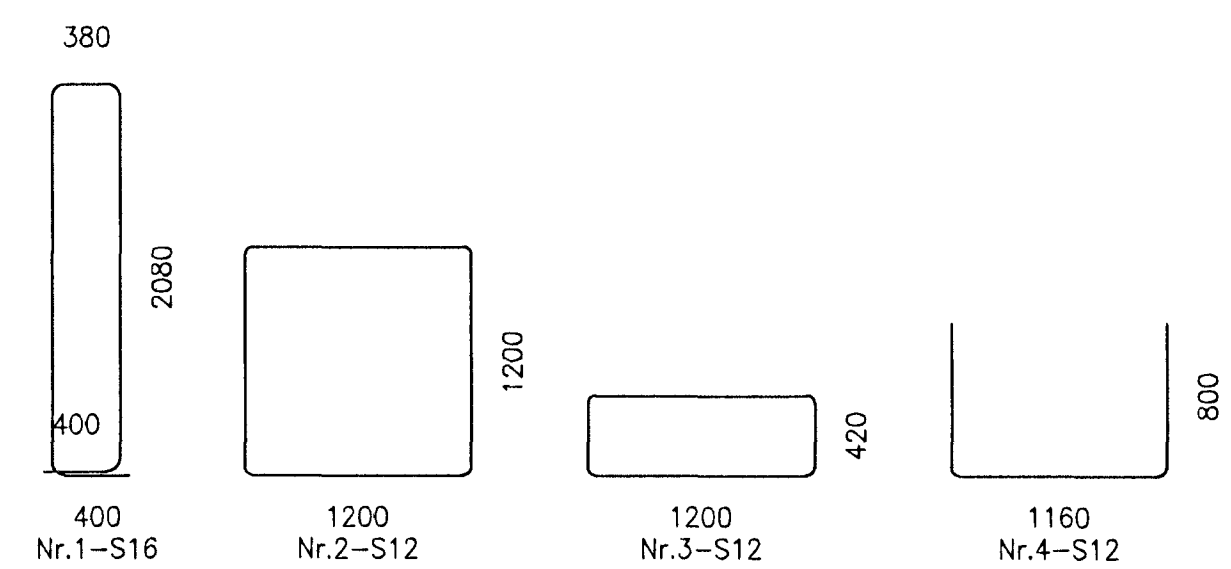

Sambýkkt þann
05. júlí 2012
Byggingafræðingur í Hafnarfelli
P.O. Box 5, Gullnagsson

Níels Indriðason
Kt. 181144-3949

Skýringar: General notes refer to drawing IPU-431-CA-017-101.
Legend: Concrete quality: C30/37:XF3-25
Forms for outside concrete corners shall be chamfered 30x30 mm.
Forms for pits shall have rough finish and the use of form-oil is not allowed.
Anchor bolts are to be fixed exactly into position before concreting.
Tread of bolts above top of concrete shall be protected at concrete work.

C:\VDP\04 IPU\400 Reduction\430 Gas Treatment\Drawings\Civil\IPU-431-CA-017-122.dwg

3	Issued for construction	2011.11.01	pEL	NI	TE
Dwg nr	Revisión	Dagsetning	Navn	Yfir	Stjór
		Date	Name	Chief	Supervisor

This drawing is the property of Rio Tinto Alcan Iceland Ltd. and handed out for personal use only. It may neither be copied nor made available to others without permission of Rio Tinto Alcan Iceland Ltd. The receiver is liable for any misuse.

Starð. Format: A1 Mkv.: Scale: 1:20
Dimensions without tolerances according to ISO 2768-1 medium.

HRV ENGINEERING

Dagsetning / Date: 2011.09.15
Hannað / Designed: pEL Tökn / Drawn: pEL
Verktaki / Supplier: HRV
Tökn nr. / Verktaki / Supplier drw. no.: IPU-431-CA-017-122
Sambýkt / Approved: NI Yfirt / Chkd: NI
Hluti af / Part of:

IPU-430 GAS TREATMENT
GTC2A
FILTER AREA, FOUNDATION DETAIL D3-D4

Formwork, REINFORCEMENT

RioTinto Alcan

ISAL
IS-222
Hafnarfjörður
Iceland

Flikkur nr.: Blað nr.: Nasta blnr.:
Kostn.nr.-Econo. / Blm.nr.-Eq.no
AKS
Teikn.nr. ISAL / Drw.no. of ISAL: Breyt./Rev.: C

ISAL: Yfirráð og skýr. dags. / ISAL Checked, date
ISAL Sambýkt, dags. / ISAL Approved, date