

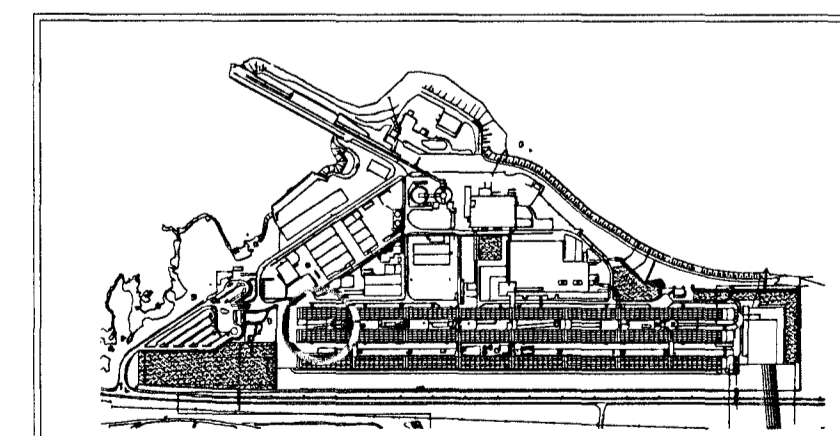
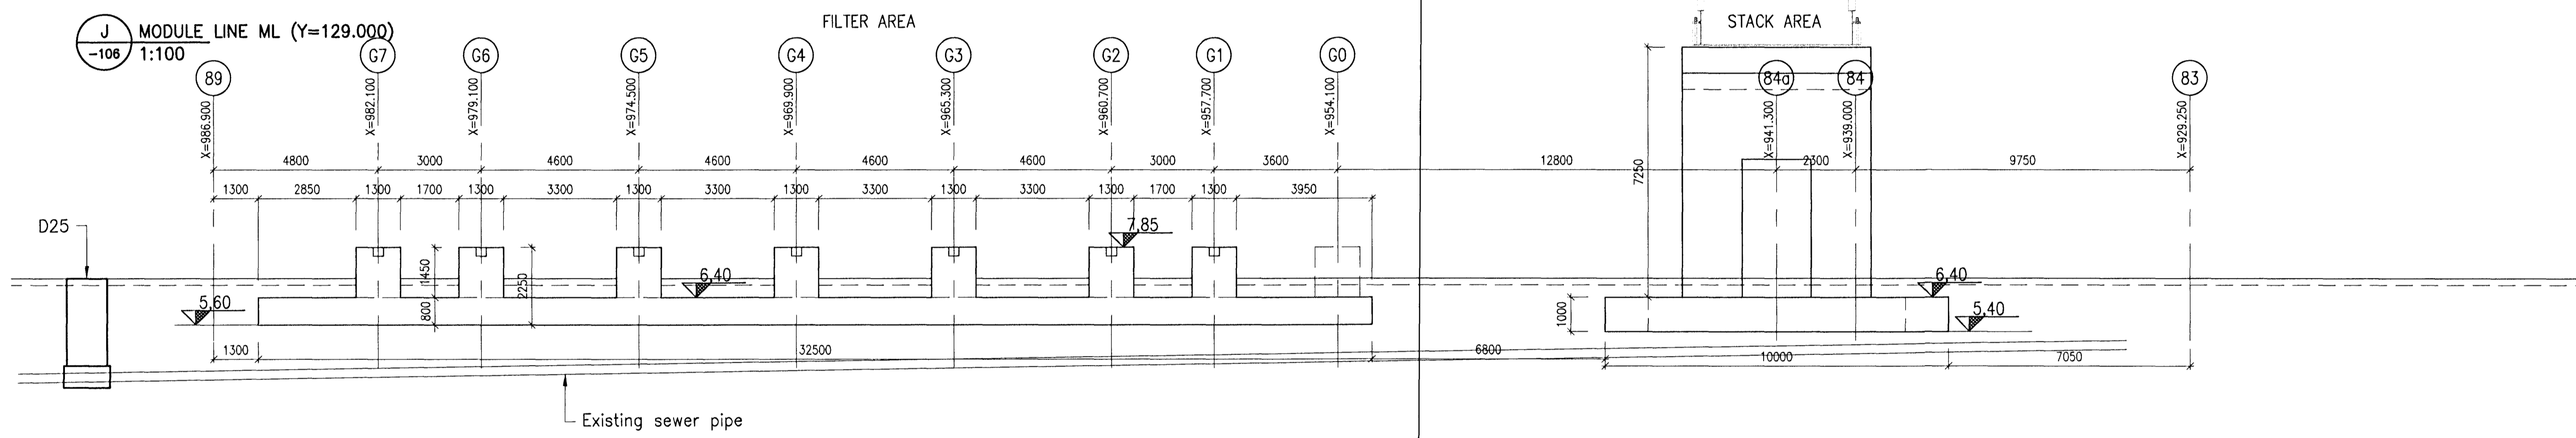


Nick Indrisson
Kt. 181144-3949

SUBSTATION 54

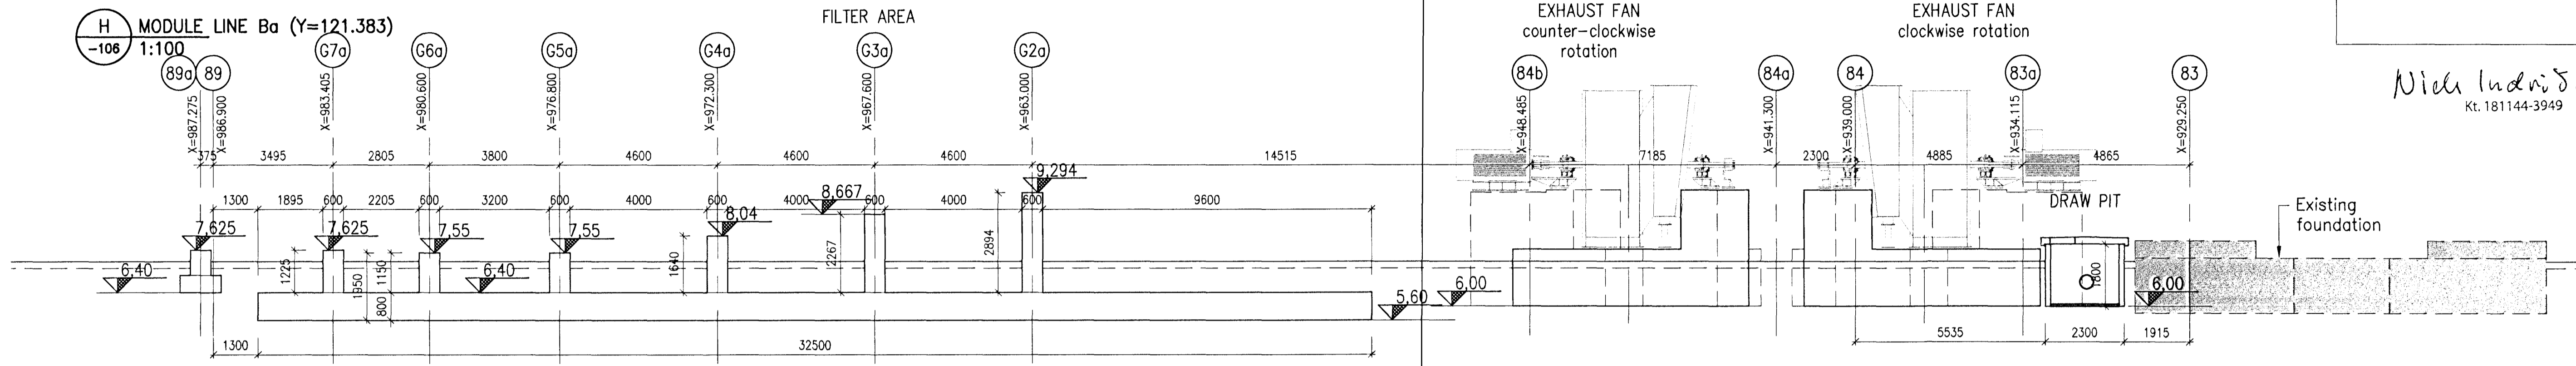

IPU Keyplan - Scale: 1:15000

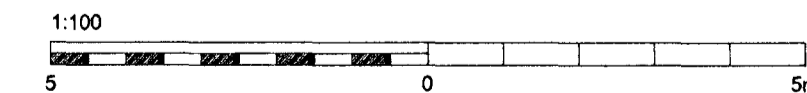

Skýringar: Embedded conduits not shown on this drawing, refer to electrical drawings
Legend: IPU-431-FJ-017-101 and IPU-431-FB-017-101 to -103.

4 Issued for construction Útg. nr. 4 Rev. no.	Lóping Description	2011.11.02 Dagsetning Date	BEL Hafi/Tei Des./Drw	NI Yfirt Ckd	PE Notk. heiti Suppl. Ref.	Notk. heiti ISAL Ref.	This drawing is the property of Rio Tinto Alcan Iceland Ltd. and handed out for personal use only. It may neither be copied nor made available to others without permission of Rio Tinto Alcan Iceland Ltd. The receiver is liable for any misuse. Stærð: A1 Mkv.: 1:100 Formati: NI Dimensions without tolerances according to ISO 2768-1 medium.			Dagsetning / Date 2011.09.05	IPU-430 GAS TREATMENT GTC2A FOUNDATION, SECTION FORMWORK	Flokkur nr.: Blað nr.: Næsta bl.:
										Hönnuð / Designed bEL		Teikn / Drawn bEL