



101 SECTION 101
111 1:50

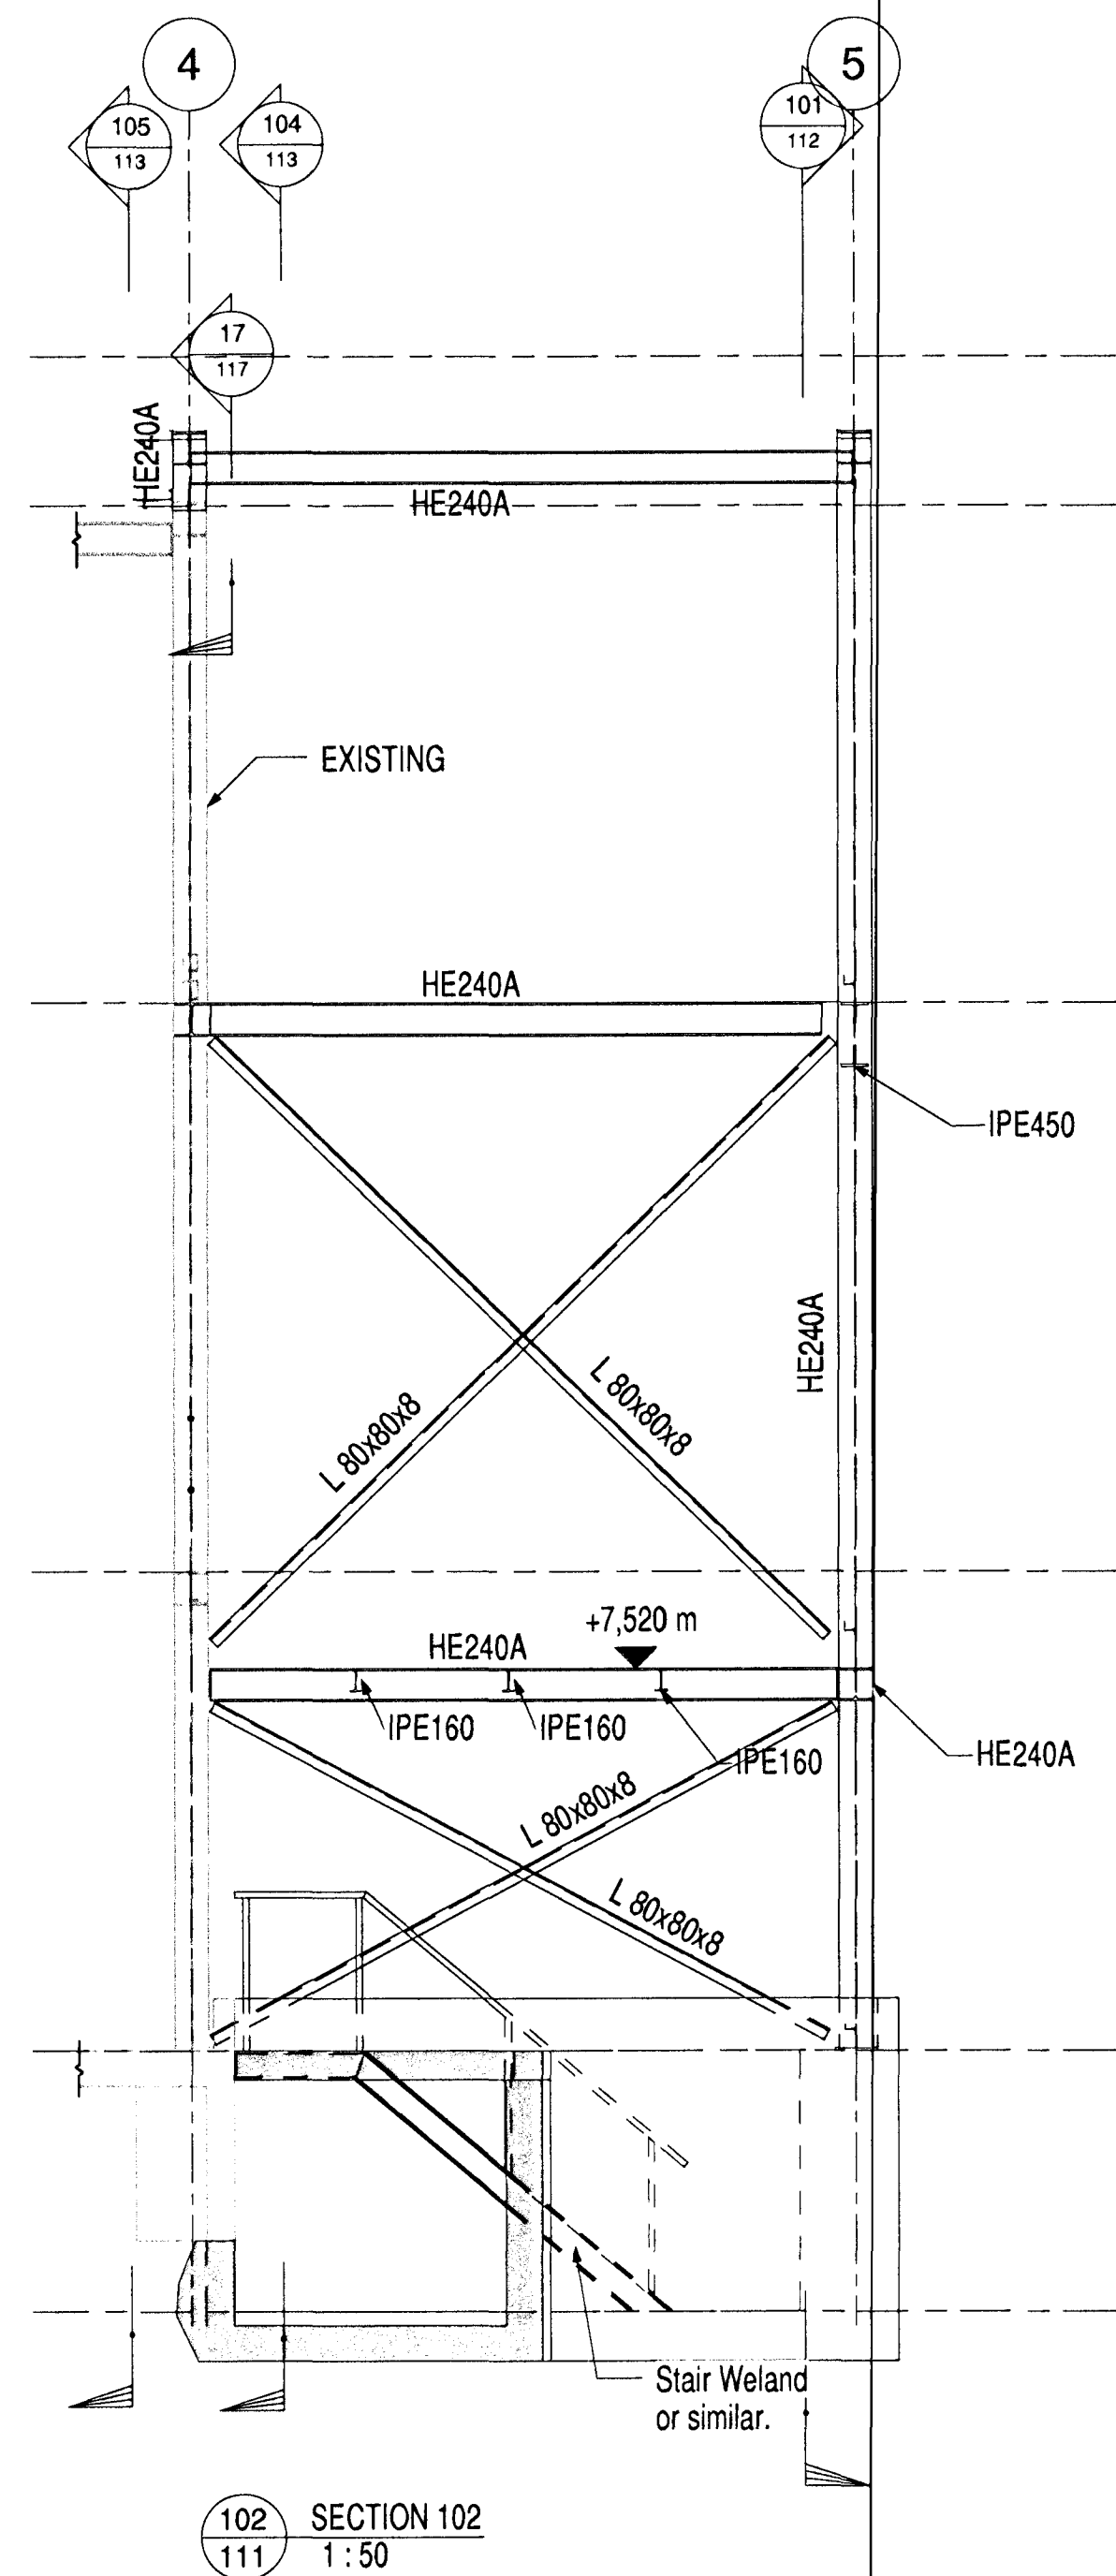


102 SECTION 102
111 1:50

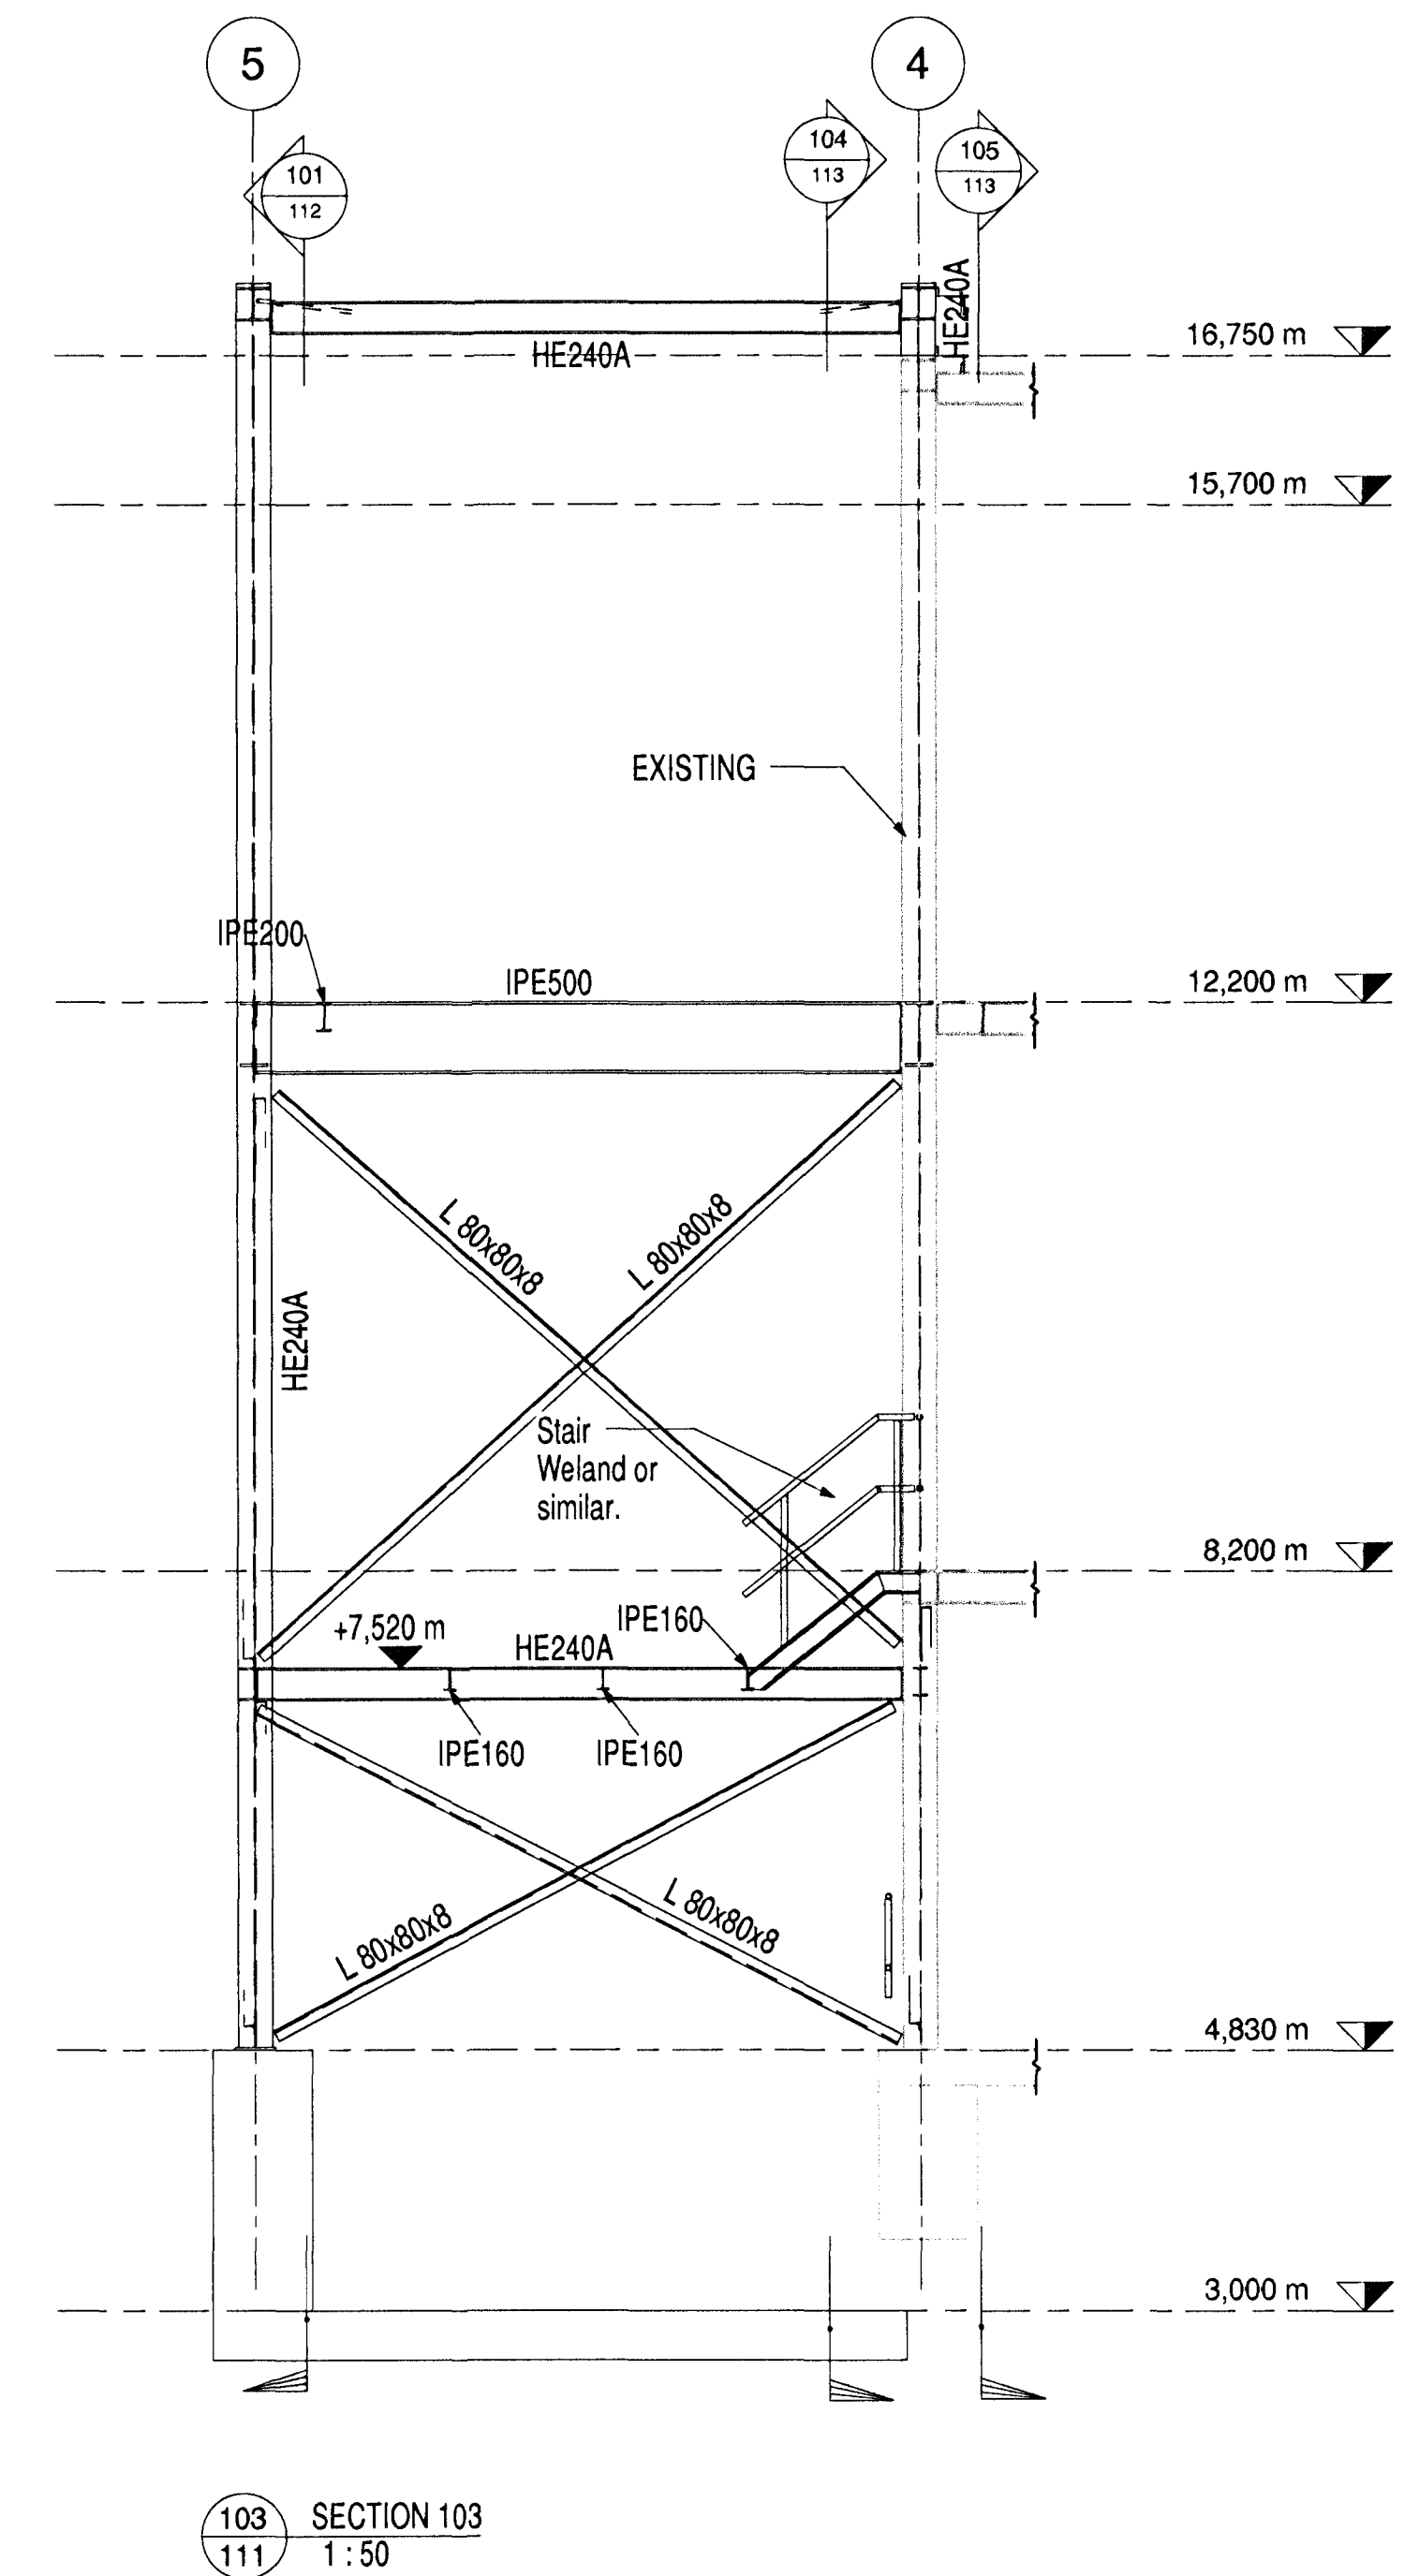

103 SECTION 103
111 1:50

C:\DPI\04 IPU\300 Raw Material and Finished Products\320 Handling and Storage - Port\321 Alumina\Drawings\Revit\DP0.rvt

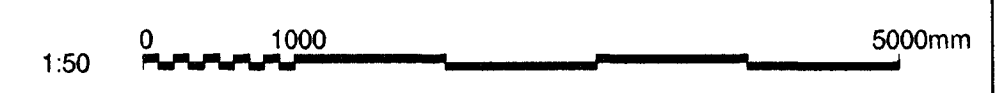

Skýringar:
Explanations:

Utg. nr. Rev. no.	Lýsing Description	Dagsetning Date	Höfundur Des/Drw	Yfirlit Chk	Netk. heim Suppl. Ref	Netk. heim ISAL Ref
5	Issue for construction	2012-04-27	IAJ	NI	JF	

This drawing is the property of Rio Tinto Alcan Iceland Ltd. and handed out for personal use only. It may neither be copied nor made available to others without permission of Rio Tinto Alcan Iceland Ltd. The receiver is liable for any misuse.

Start: A1 Mv.: 1:50
Form: A1 Scale: 1:50
Dimensions without tolerances according to ISO 2768-1 medium.

Dagsetning / Date	2011-10-21
Hannað / Designed	IAJ/DM
Tekni / Drawn	MM / DM
Vertakni / Supplier	HRV
Tekni nr. vertakna / Supplier drw no.	IPU-321-ZA-208-112
Samþykkt / Approved	NI
Yfirlit / Chkd	NI
Hlutur af / Part of:	

IPU-321 ALUMINA DP0 EXTENSION SECTIONS STEEL WORKS		
Flokkur nr.:	Bláð nr.:	Næsta bláð nr.:
Kostn. nr. - Coro / Búrn. nr. - Eq. no		
AKS		
Tökn. nr. ISAL Drw no. of ISAL	ISAL	Bygt. Rev
IPU-321-ZA-208-112	ISAL	C
ISAL Yfirfráð og skráð, dags / ISAL Checked, date		
ISAL Samþykkt, dags / ISAL Approval, date		