




Samþykkt þann
 19 JAN 2011
 Byggingatvívtrúinn / Hafnarfríðl
 F.H. Hrólfrur S. Gunnlaugsson

Nick Indriðsson
 N.I.

S5
 220 NORTH SIDE VIEW

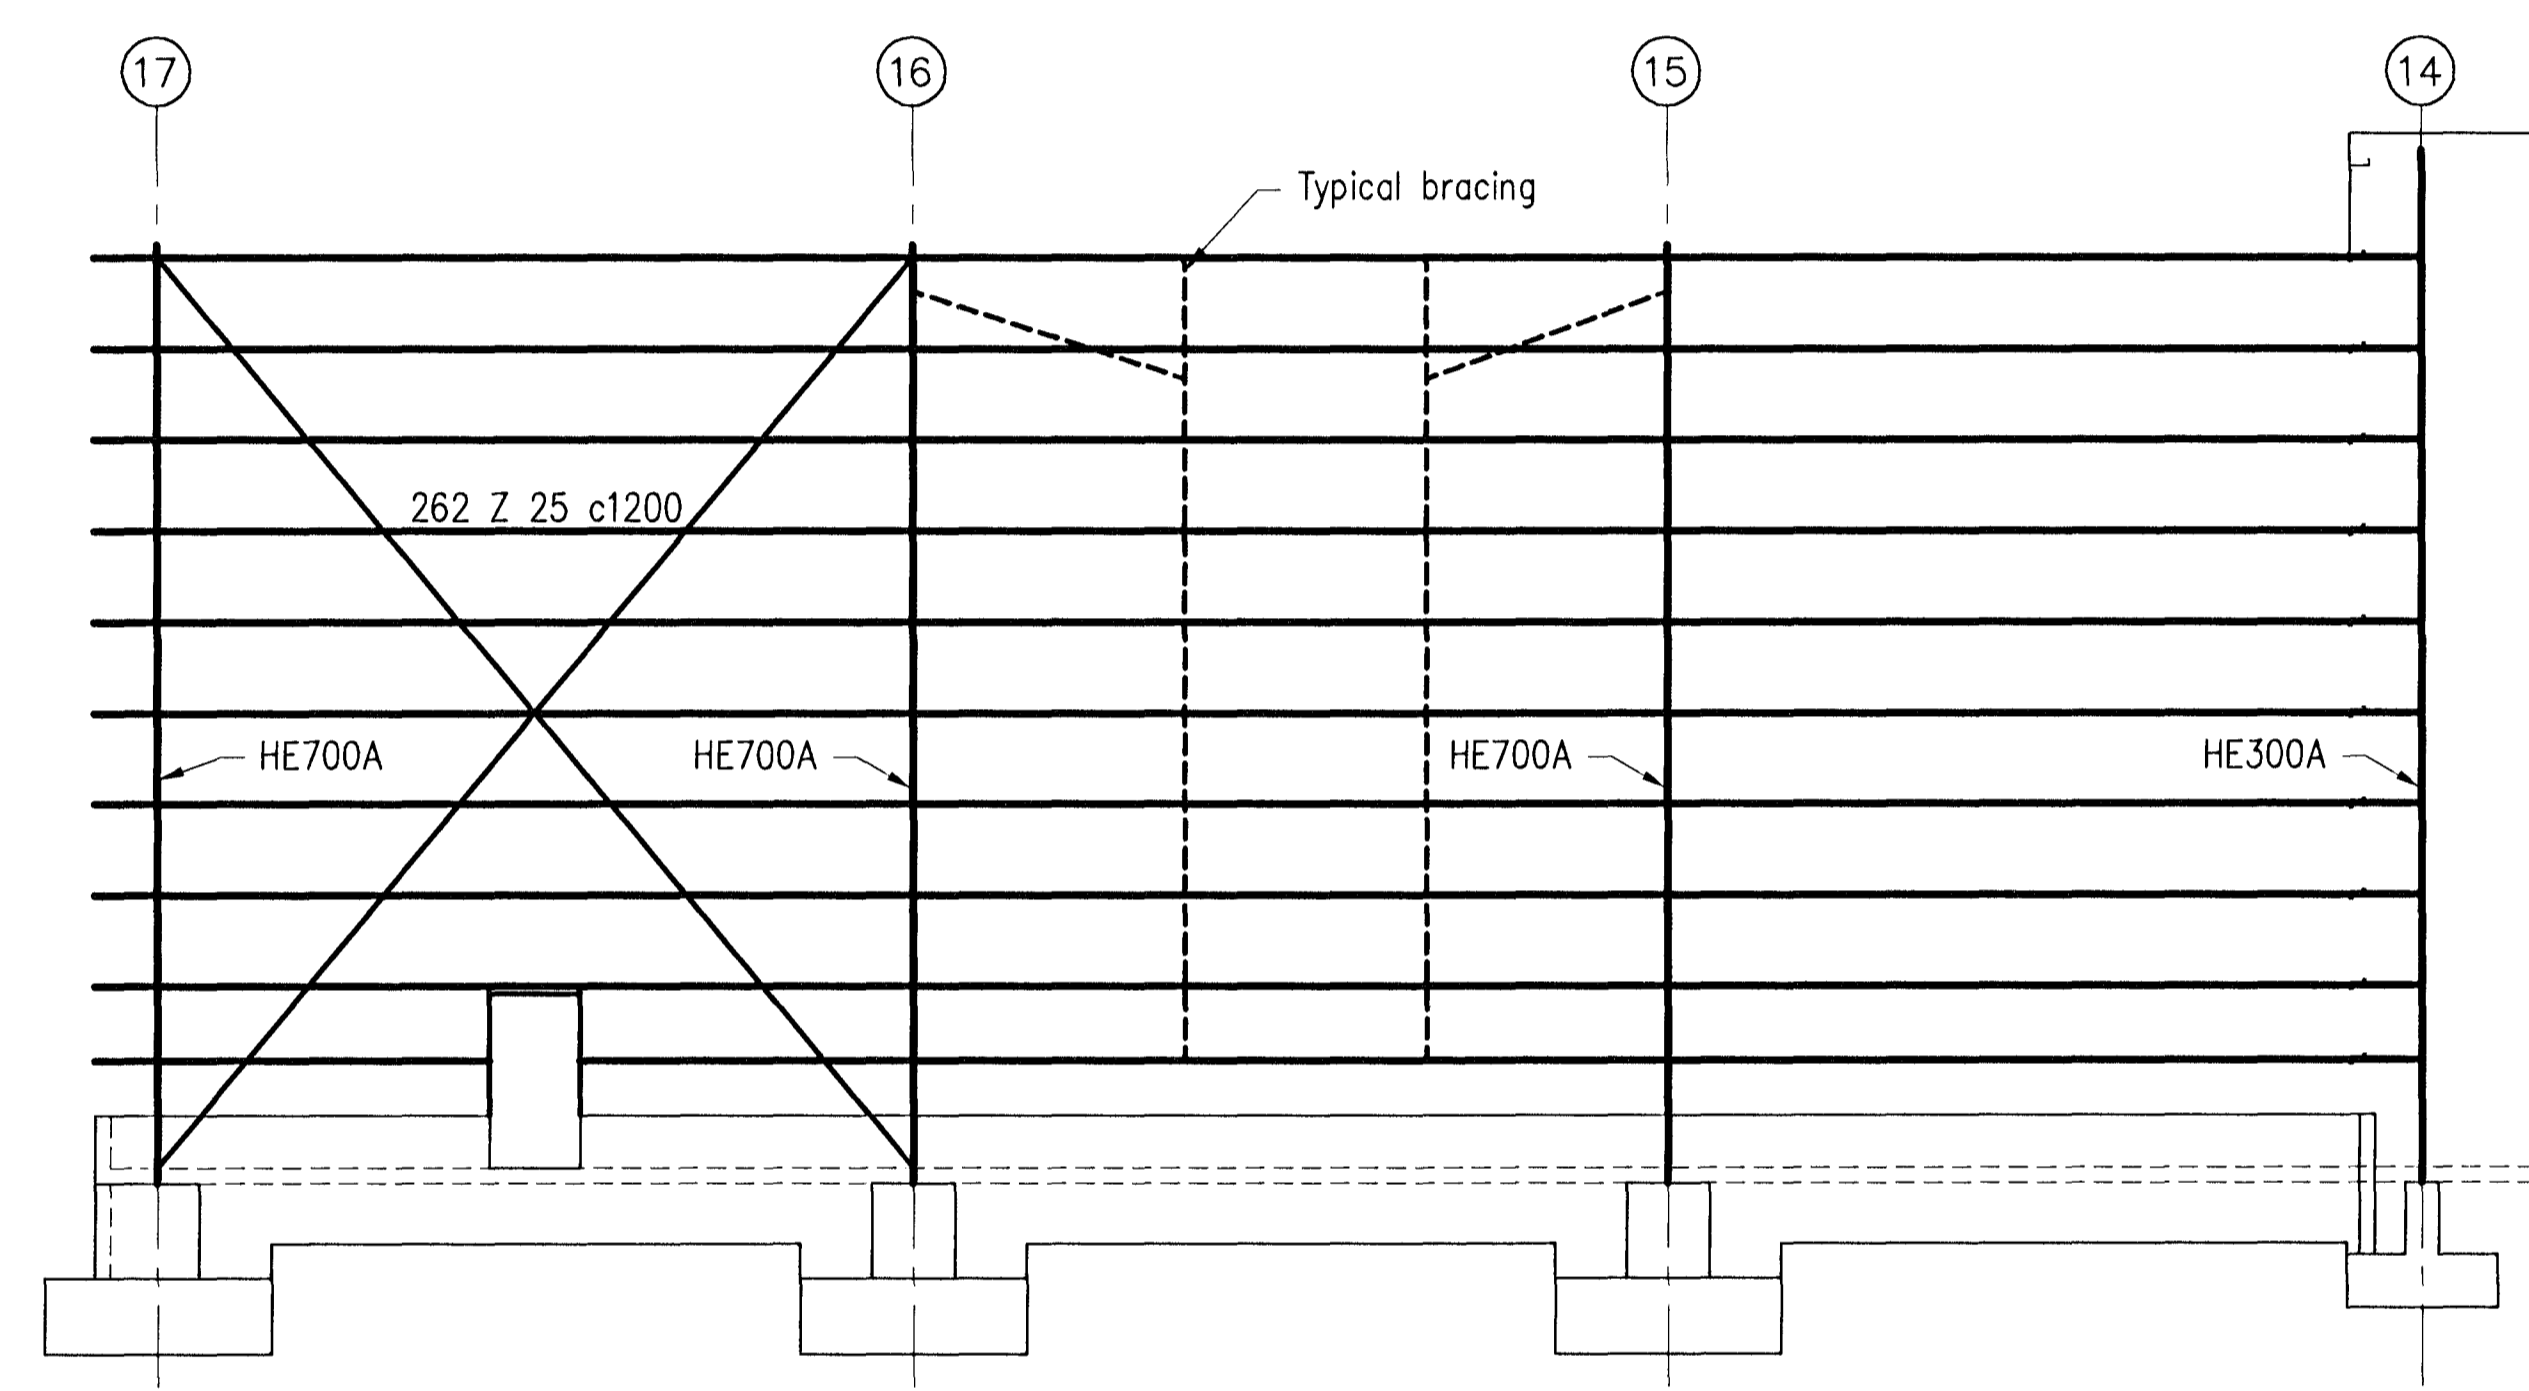

S6
 220 EAST SIDE VIEW

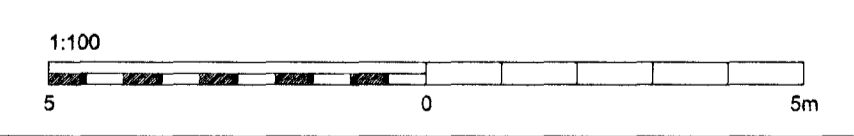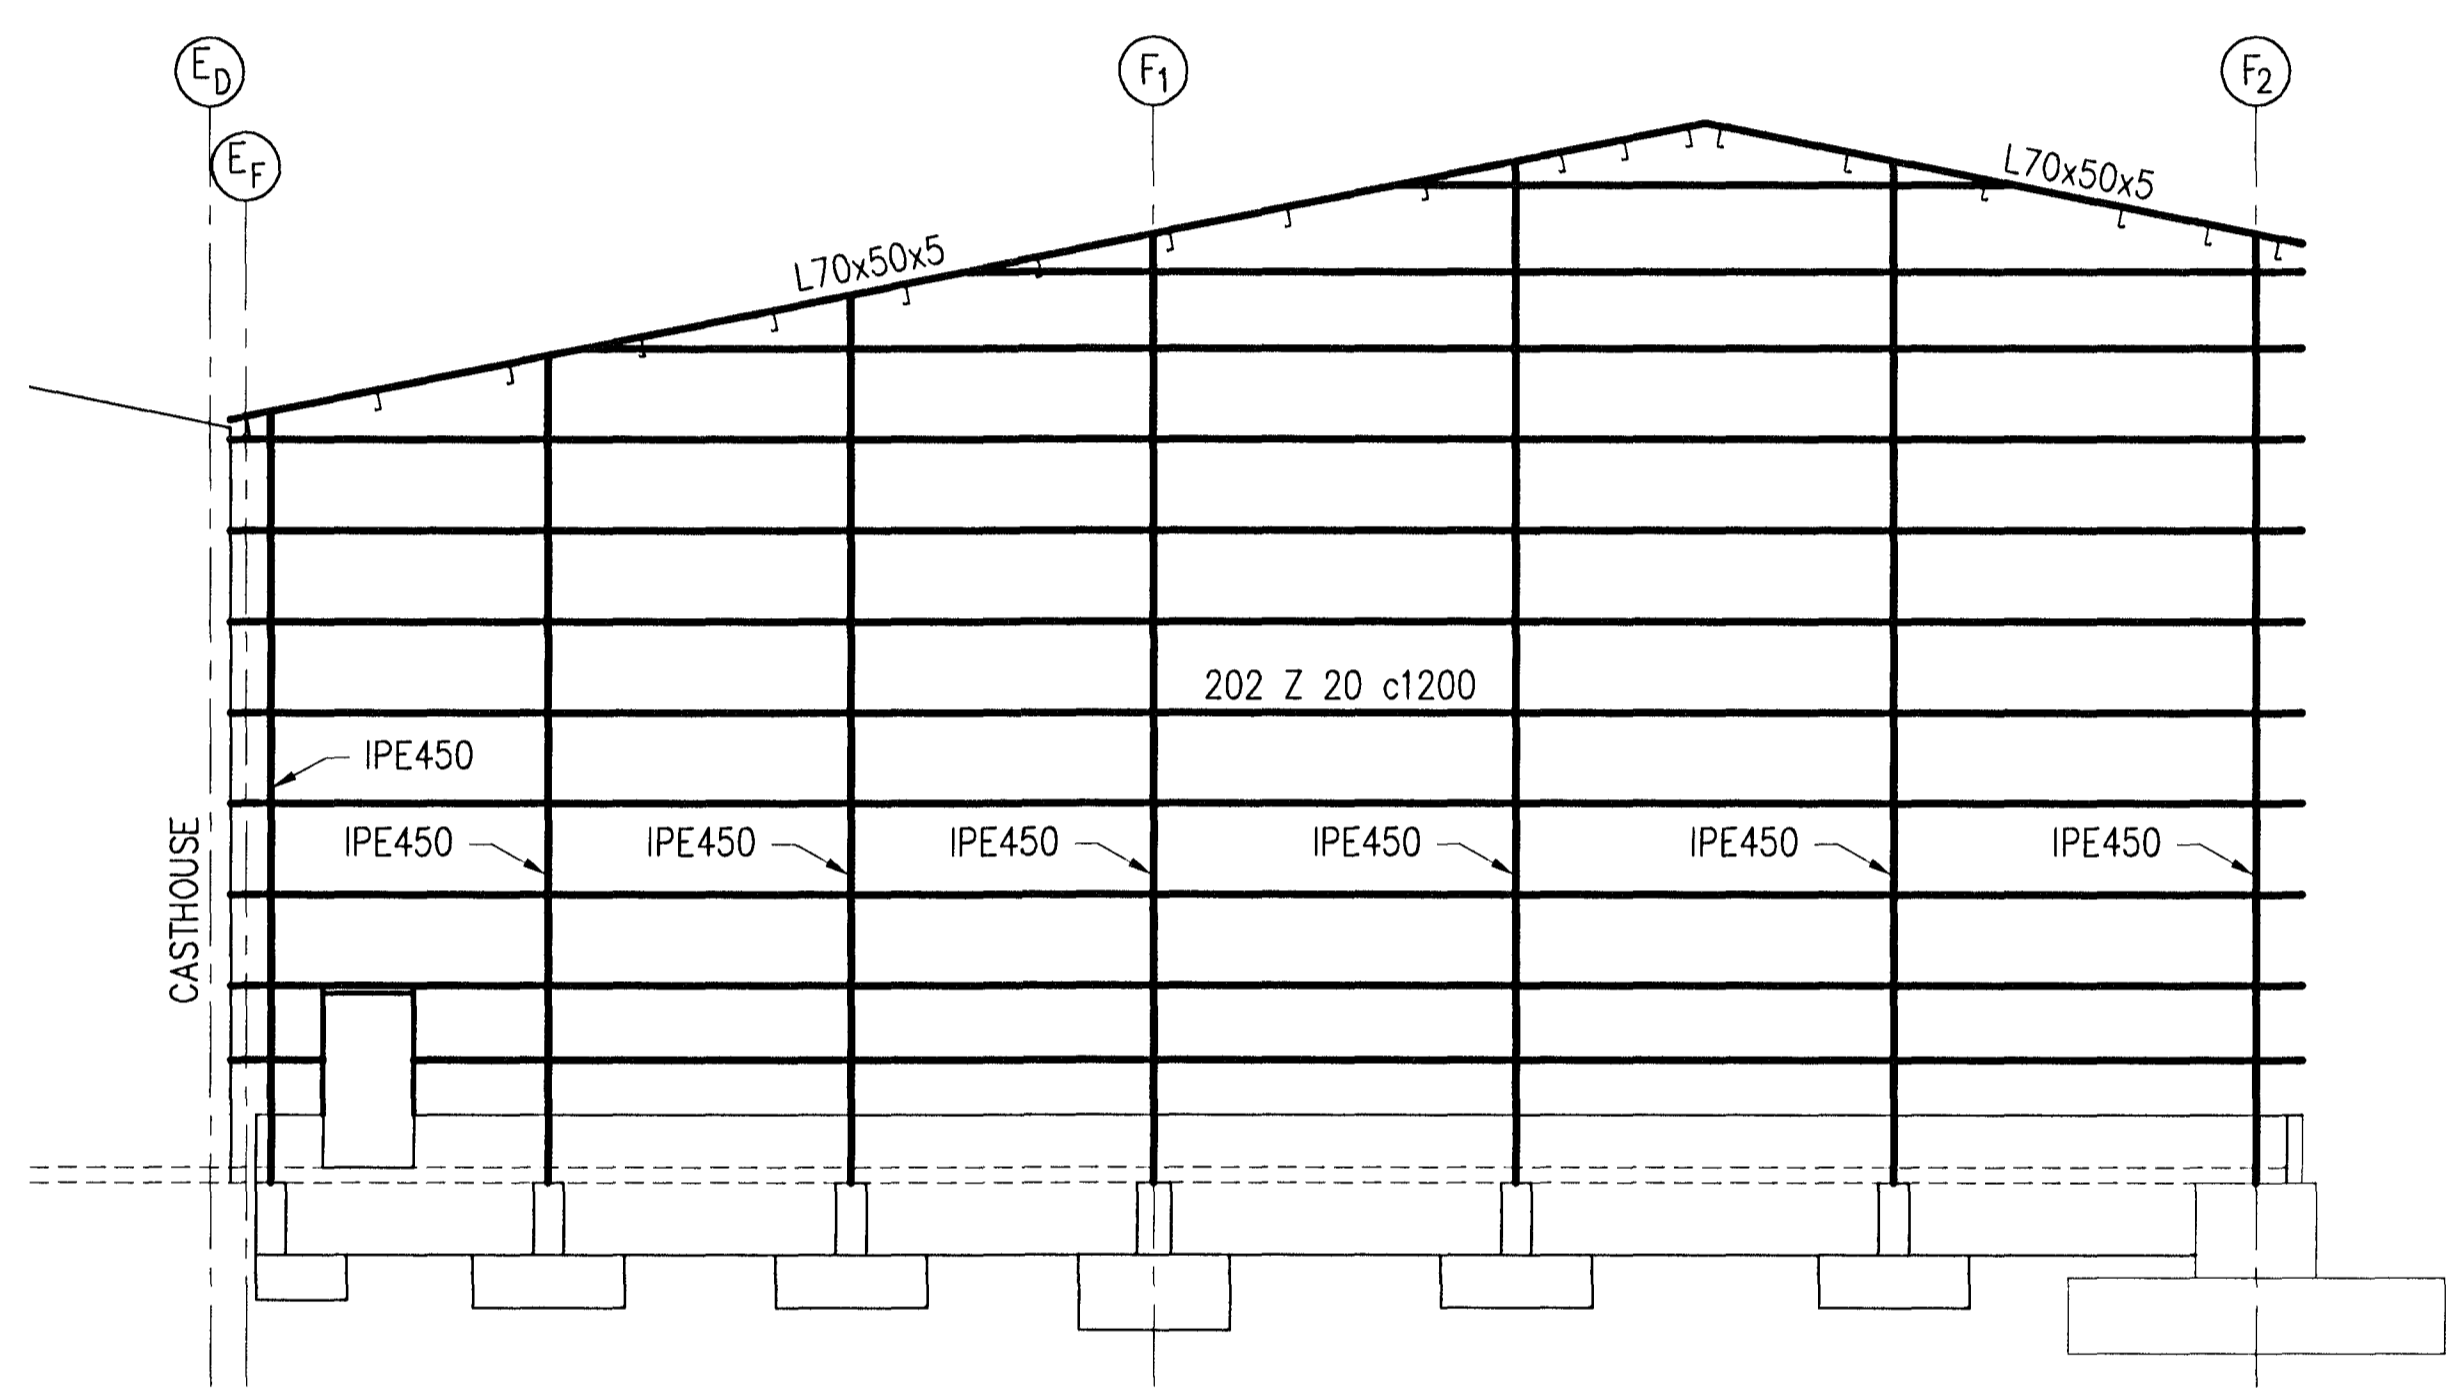

Skýringar:
 Explanations:



This drawing is the property of the Rio Tinto Alcan Iceland Ltd. and handed out for personal use only. It may neither be copied nor made available to others without permission of the Rio Tinto Alcan Iceland Ltd. The receiver is liable for any misuse.

3	Issued for construction	10.11.24	Kjpp		
Breyt. Rev.	Breyting Revision	Daga Date	Samb. Approved	Nokk. heimil. Released	
Tilv. teikningar nr. ISAL Ref. drawing no. of ISAL		Samsetn. teikningar nr. ISAL Assembly drawing no. of ISAL			

Fjöldi stykka Number of pieces	Hlutur Object	Atriði Item	Efni Material	eo. stik Weight (kg)	total f. heild byggt	Althugsamerki Remarks
IV III II I	ICC CASTHOUSE EXTENSION BUILDINGS BUILDING 2 AND SUPSTATION 58 STEEL STRUCTURE, SIDE VIEWS S5 & S6					Starð Format: A1 Mkv. Scale: 1:100 AKS no.
Teknað Drawn	HS/LDB	2010.05.28	Yfirfarið Checked	NI		Teknir. veltið / Drawn of Suppl. Breyt./Rev. ACC-611-ZA-518-223 C
Teknað Drawn			Yfirfarið og skráð Checked and filed			Samþykkt Approved N.I. Dr. no. of ISAL / Tekn. nr. ISAL Breyt./Rev.
RioTinto Alcan		Staurmátt Alcan Iceland Ltd IS-222 Hafnarfríðlur		Nokun heimil.ð Released		