
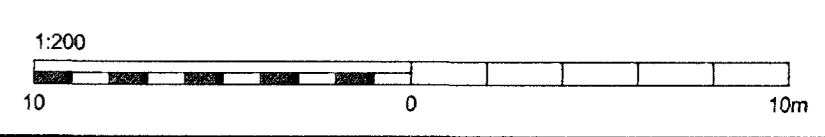


Sampykkt þann
 19 JAN 2011
 Byggingaáæðunni Hafnarfréð
 P.h. Hrólfur S. Gunnlaugsson

Níli Indriðason
 NI

TW 4
212 NORTH SIDE VIEW
 TEMPORARY WALL LINE F

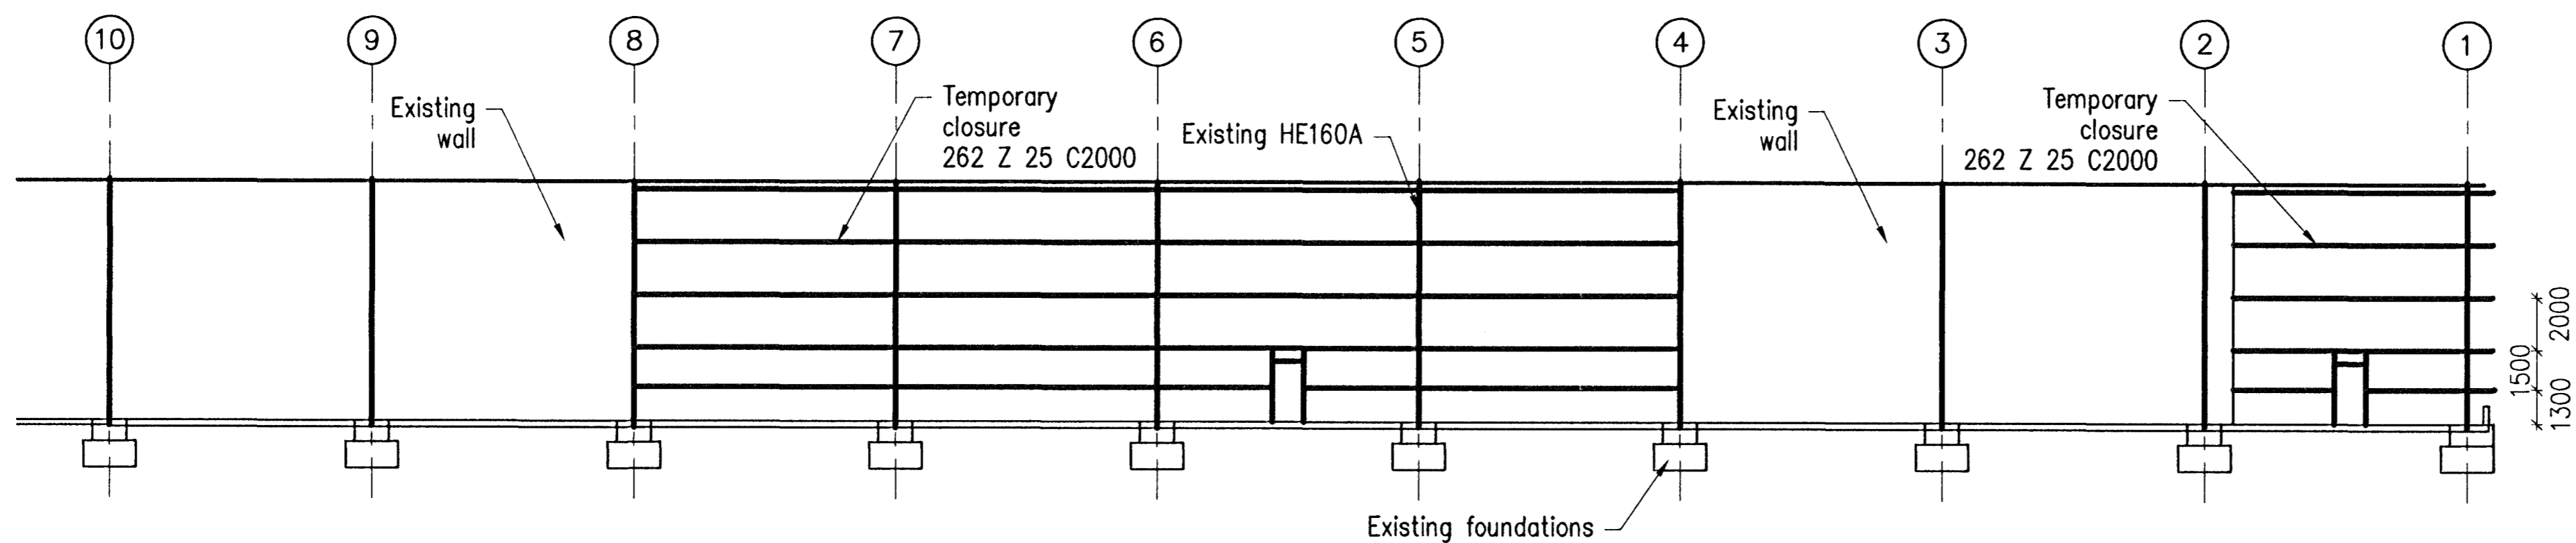

Skýringar:
 Explanations:



This drawing is the property of the Rio Tinto Alcan Iceland Ltd and handed out for personal use only. It may neither be copied nor made available to others without permission of the Rio Tinto Alcan Iceland Ltd. The receiver is liable for any misuse.

2	Issue for construction	10.11.24	Kjg		
Breyt. Rev.	Breyting Revision	Dags. Date	Samb. Approved	Netk. heiml. Released	
Tilv. teikningar nr. ISAL Ref. drawing no. of ISAL		Samsetn. teikningar nr. ISAL Assembly drawing no. of ISAL			

Fjöldi stykkja Number of pieces	Hlutur Object	Atriði Item	Efni Material	eo. stk Weight (kg) Eyrngd	totalt í heild Total weight	Athugasemdir Remarks
IV III II I	ICC					Stærð A1 Mv. Scale 1:200 Kostnaður - Síðna. / Óbna - Eqna.
CASTHOUSE EXTENSION BUILDINGS TEMPORARY STRUCTURES, STEP 2 STEEL STRUCTURE, SIDE VIEWS						
Vertið / Supplier						
HRV						
Teiknað Drawn	GMG	2010.11.01	Yfirfarið Checked	NI	Samb. þykki Approved	NI
Rio Tinto Alcan						
Teiknað Drawn	Yfirfarið og skráð Checked and filed		Núlika heimilsið Released			