



FOUNDATION F1b

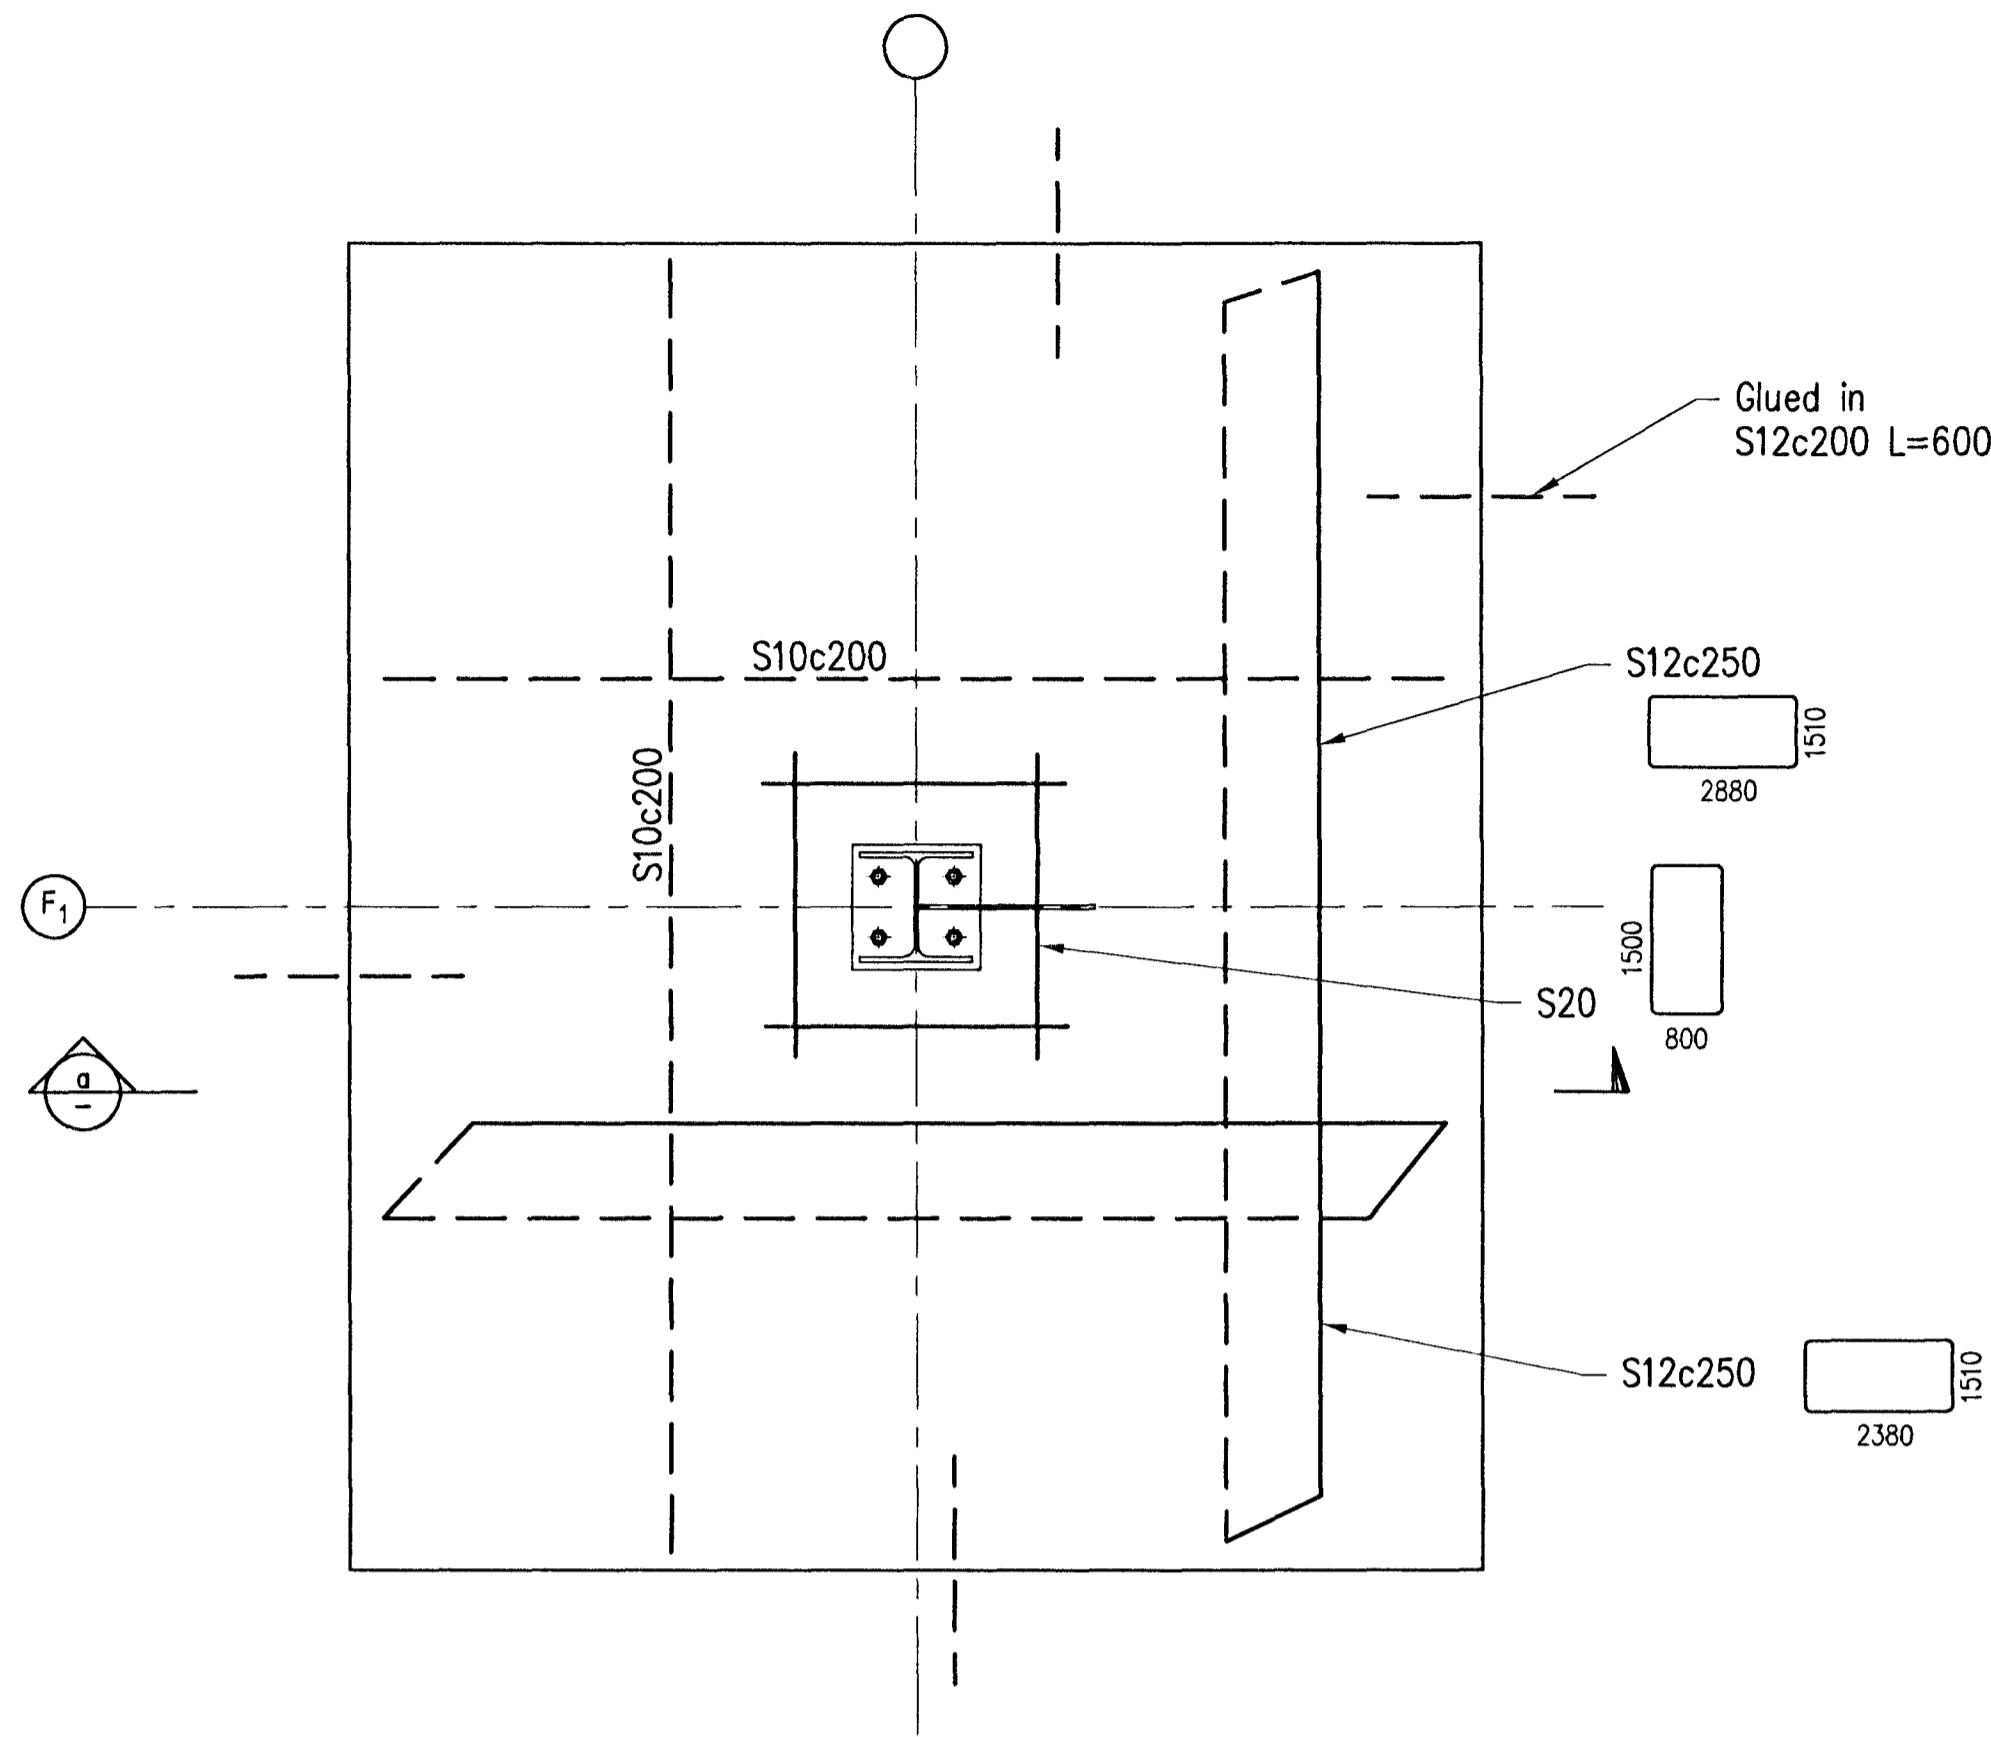

FOUNDATION F2b

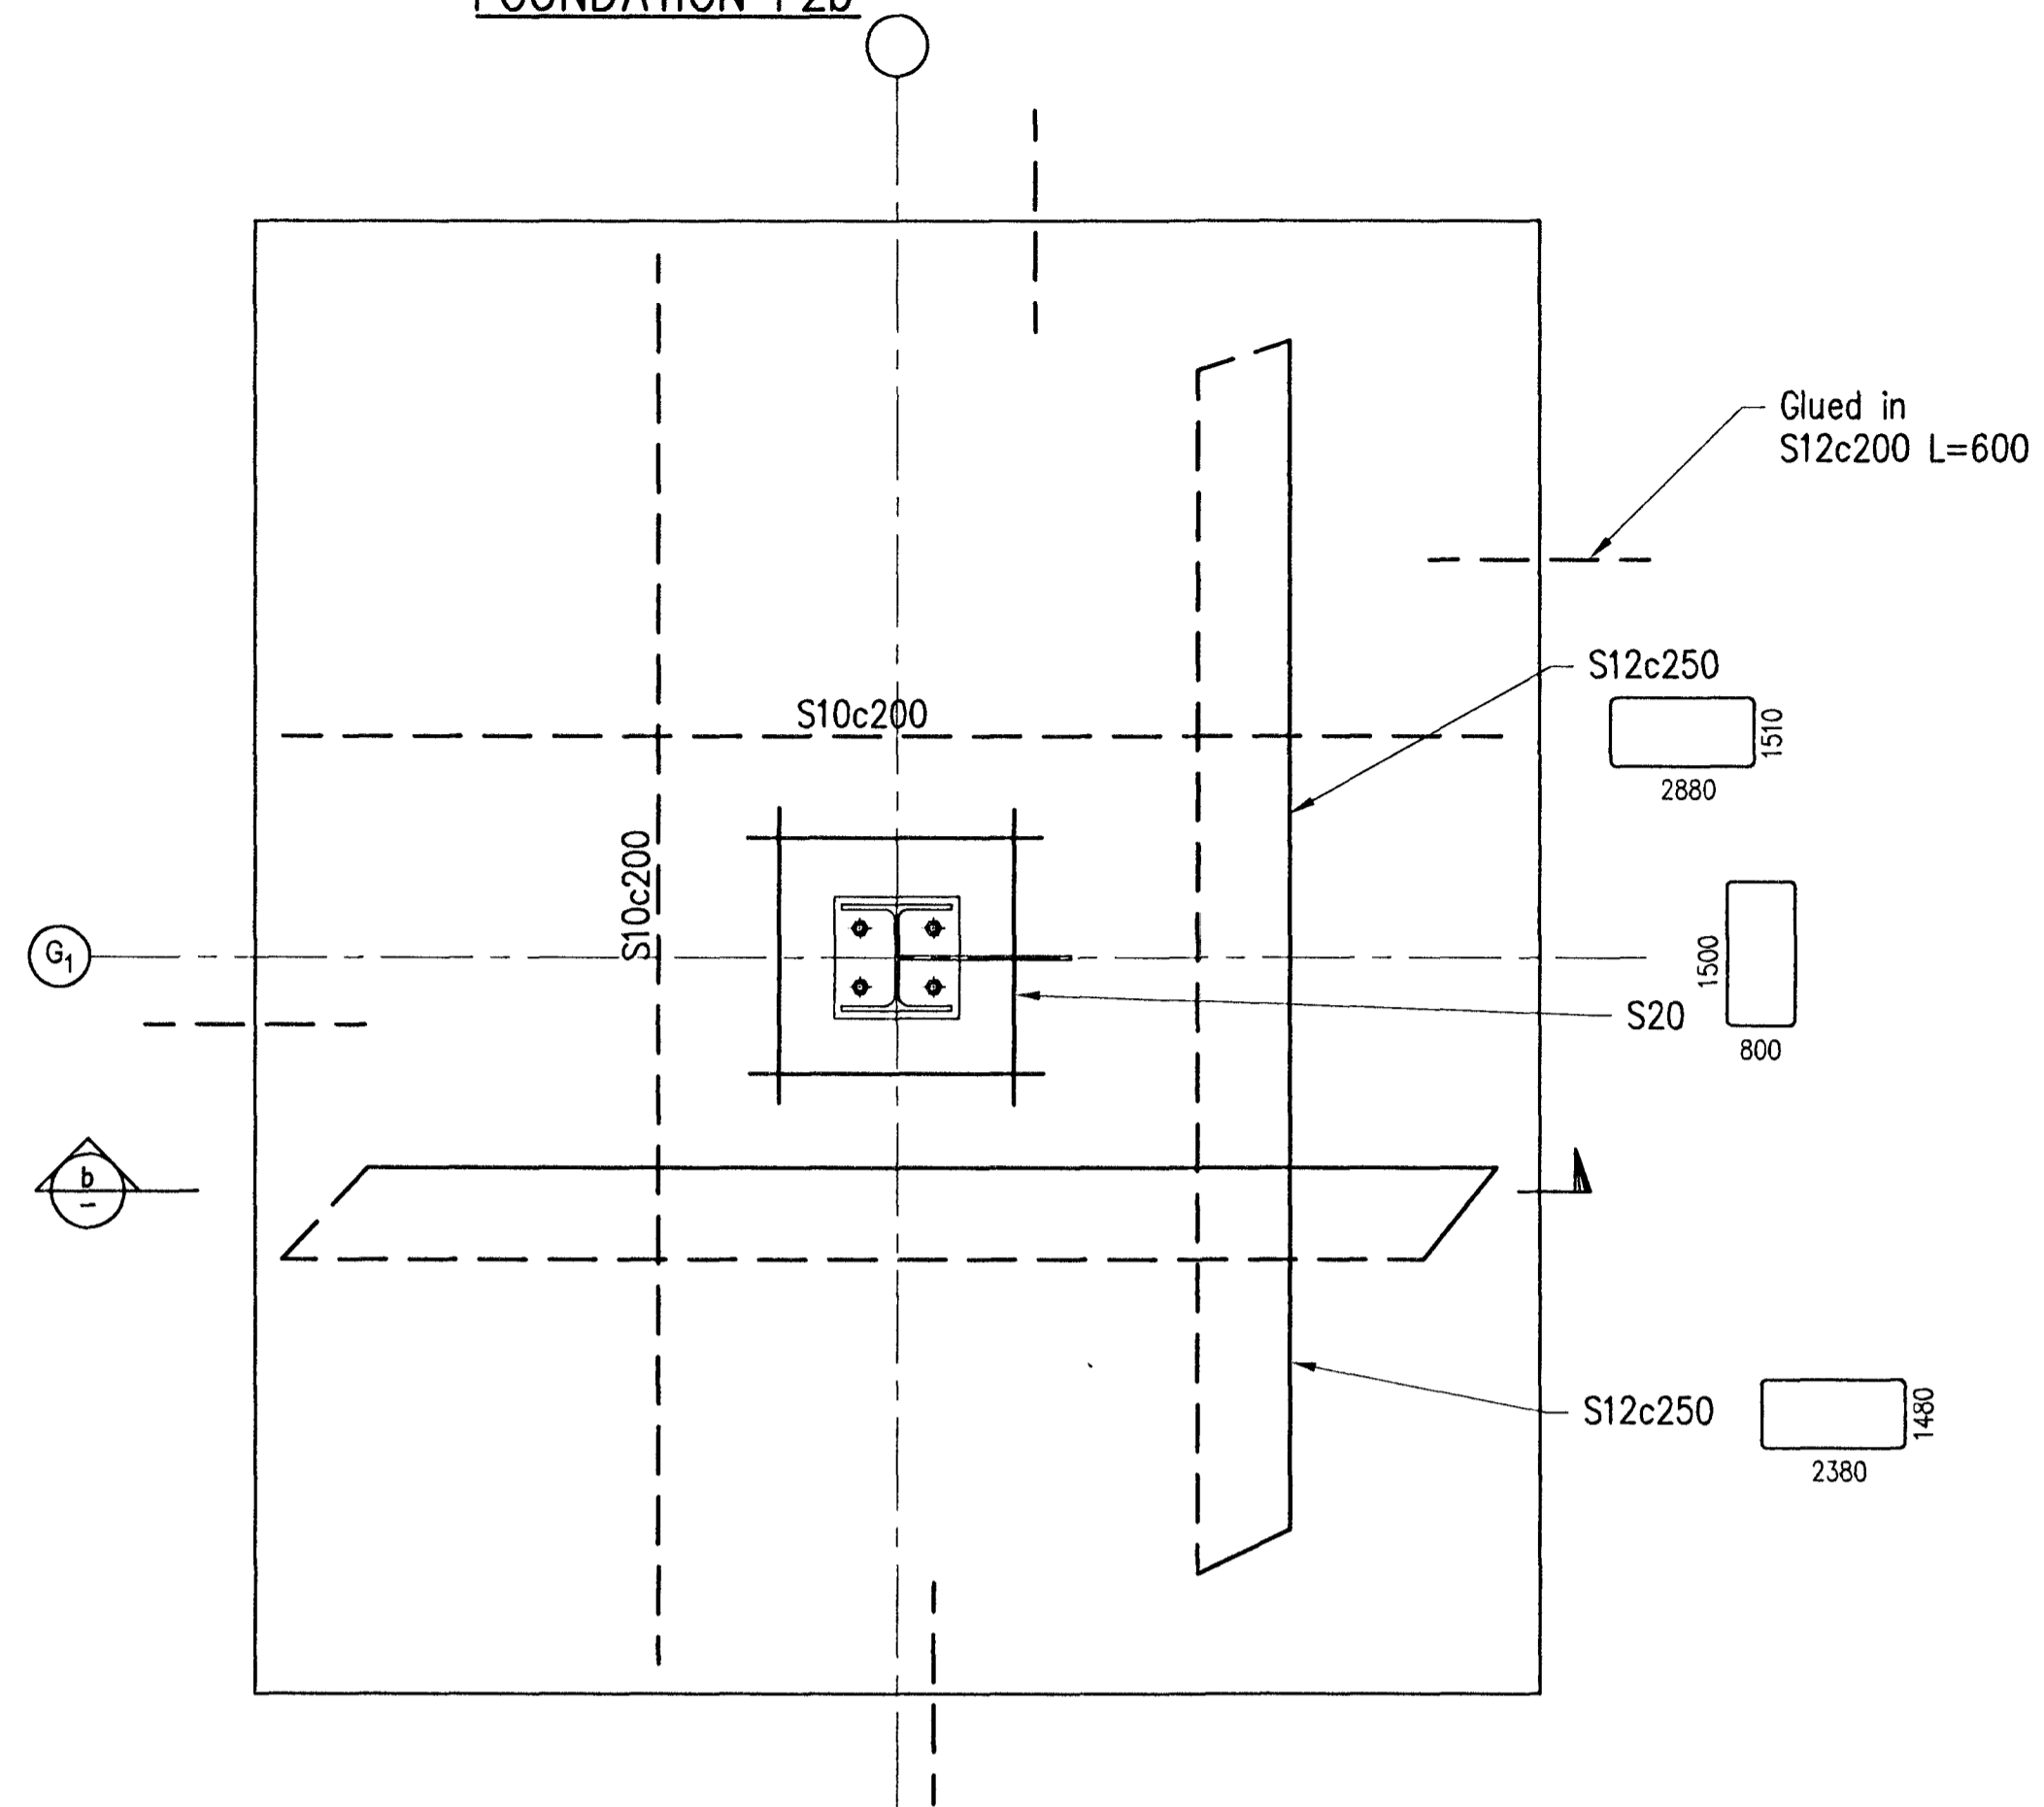


Samþykkt þann

19 JAN 2011


Byggingarúmráðgjafi  
F.H. Hraðfús S. Gunnlaugsson

Níels Indriðason


a

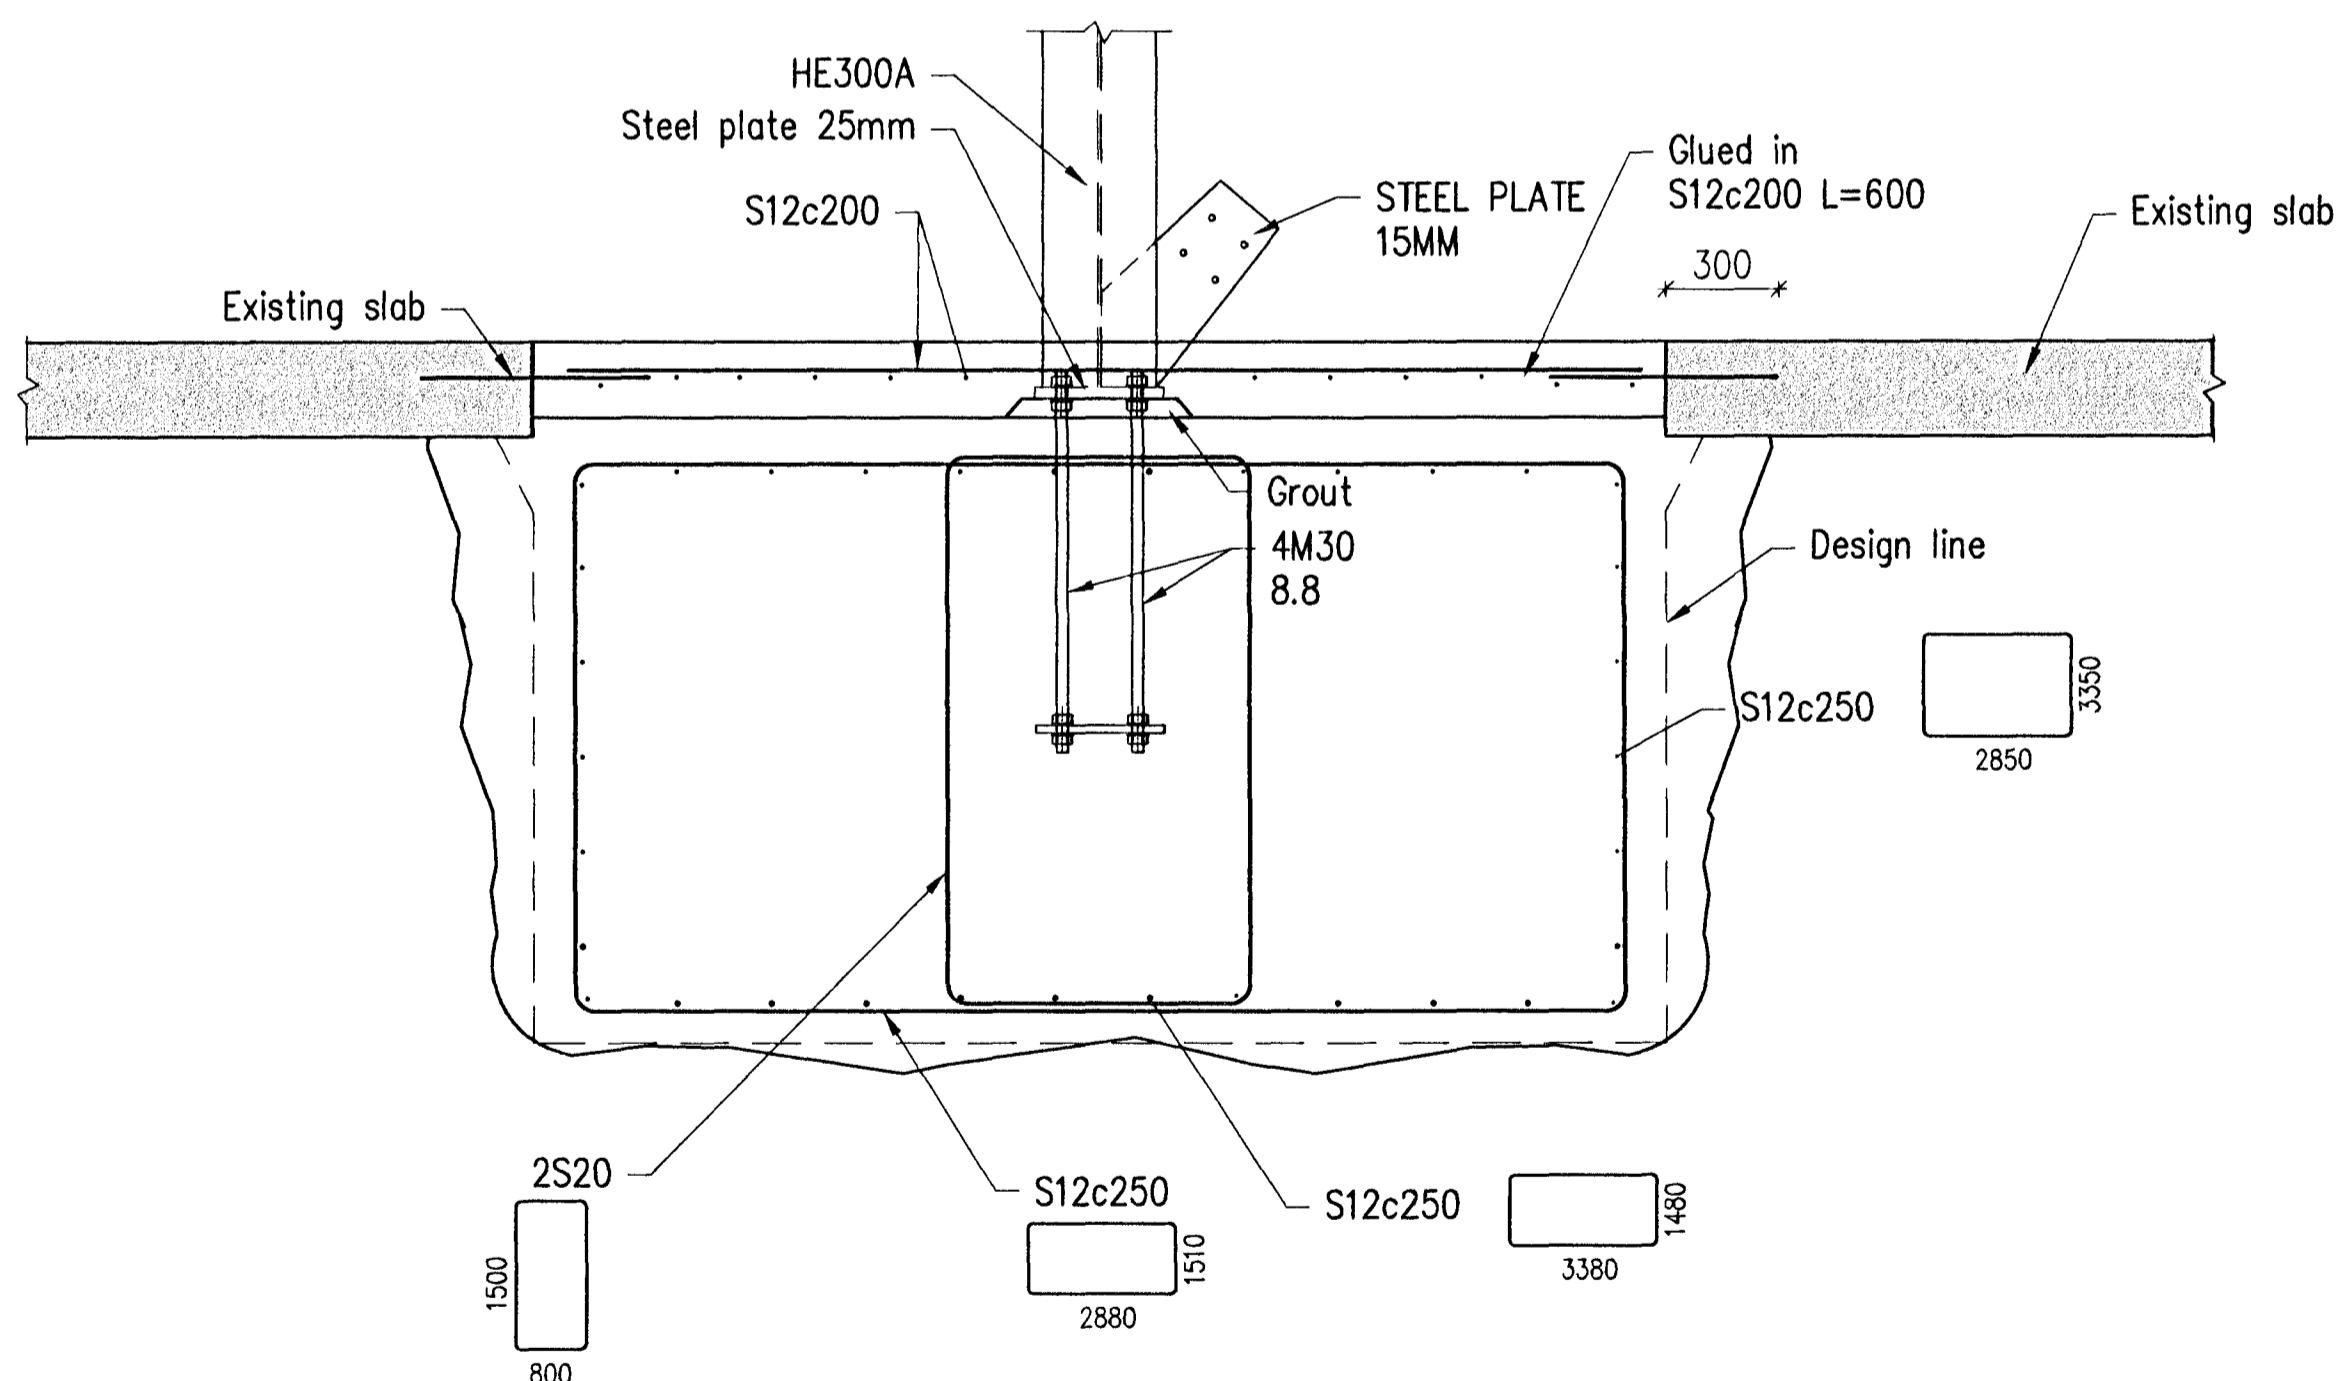

b

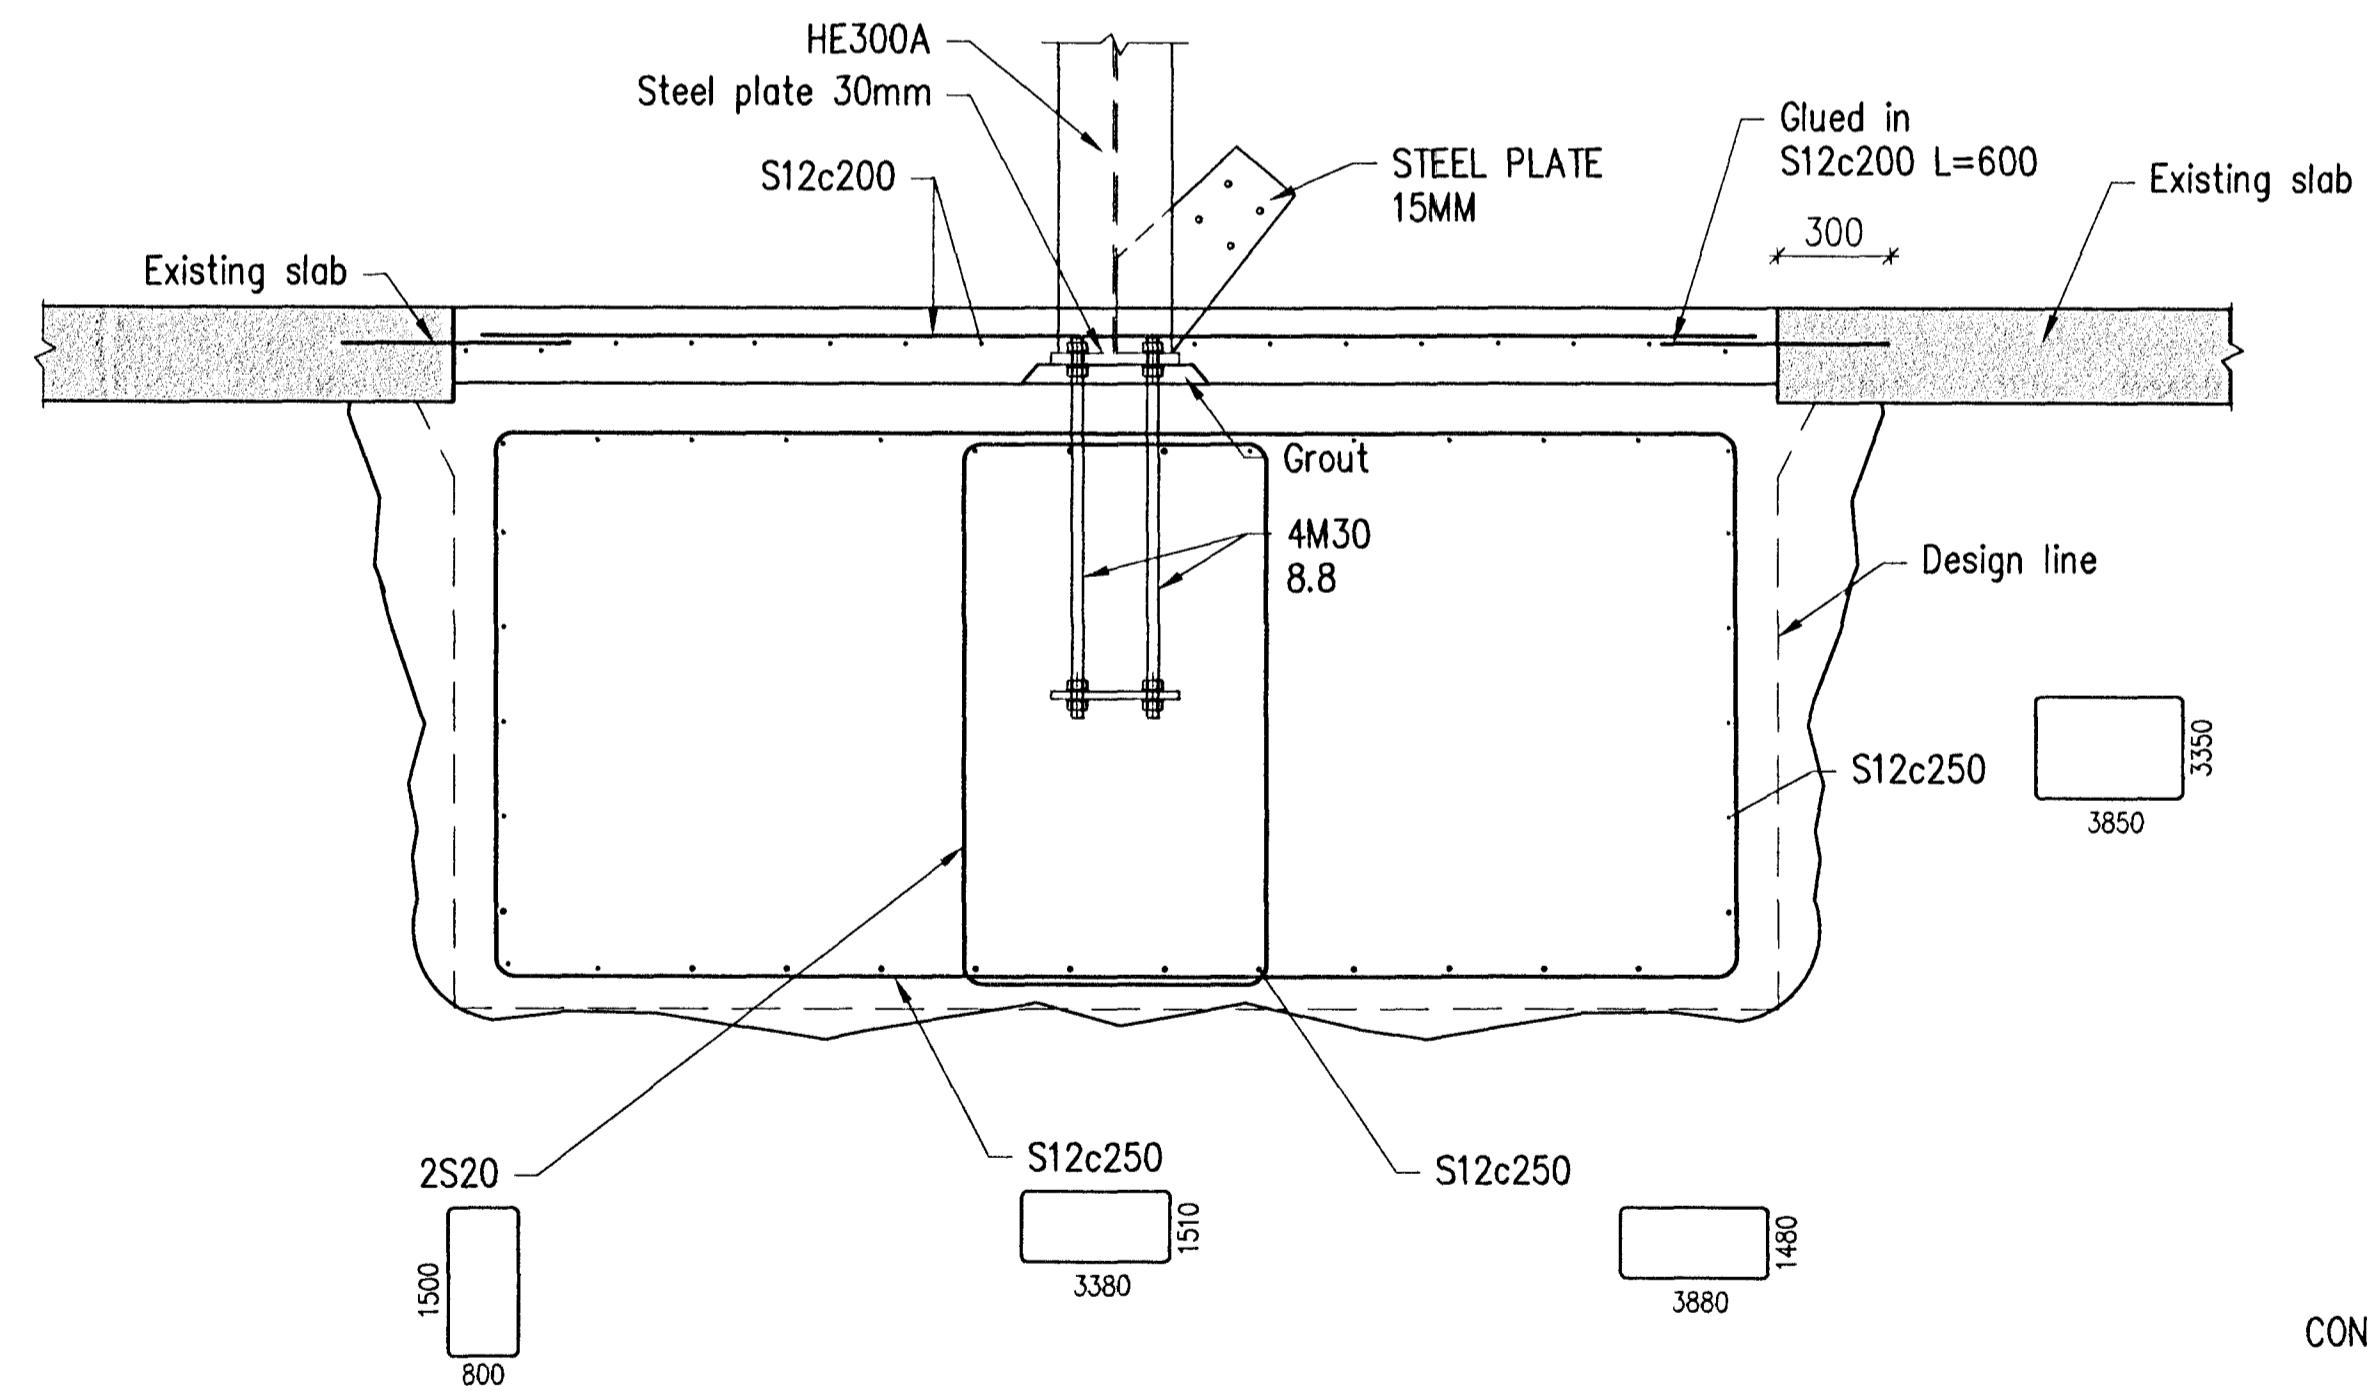

CONCRETE: C30/37;XF3-38

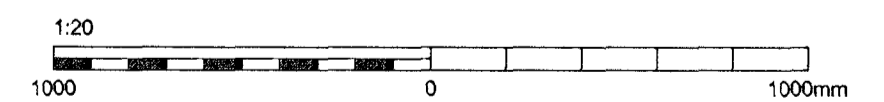

Skýringar:  
Explanations:



3	Issued for construction	10.11.24	Kjg		
Rev.	Revised	Date	Appr.	Notk. heimil.	Released
Tákn. númer nr. ISAL		Samsetningartekning nr. ISAL			
Ref. númer nr. ISAL		Assembly drawing no. of ISAL			

This drawing is the property of the Rio Tinto Alcan Iceland Ltd. and handed out for personal use only. It may neither be copied nor made available to others without permission of the Rio Tinto Alcan Iceland Ltd. The receiver is liable for any misuse.

Fjöldi stúkkja Number of pieces	Hlutur Object	Alröð Item	Efni Material	eo. stk. (kg)	Totalt í heild (kg)	Athugasemdir Remarks
IV   III   II   I	ICC CASTHOUSE EXTENSION BUILDINGS BUILDING 2, REINFORCEMENT FOUNDATIONS F1b AND F2b					Stærð Forma Scale A1 Mkv. Scale 1:20 Kostnaður-Búnaður / Cost-Eqns.
Tölu nr. verktaka / Drawn no. of supplier		
