



SLAB PLAN – A, 1:50


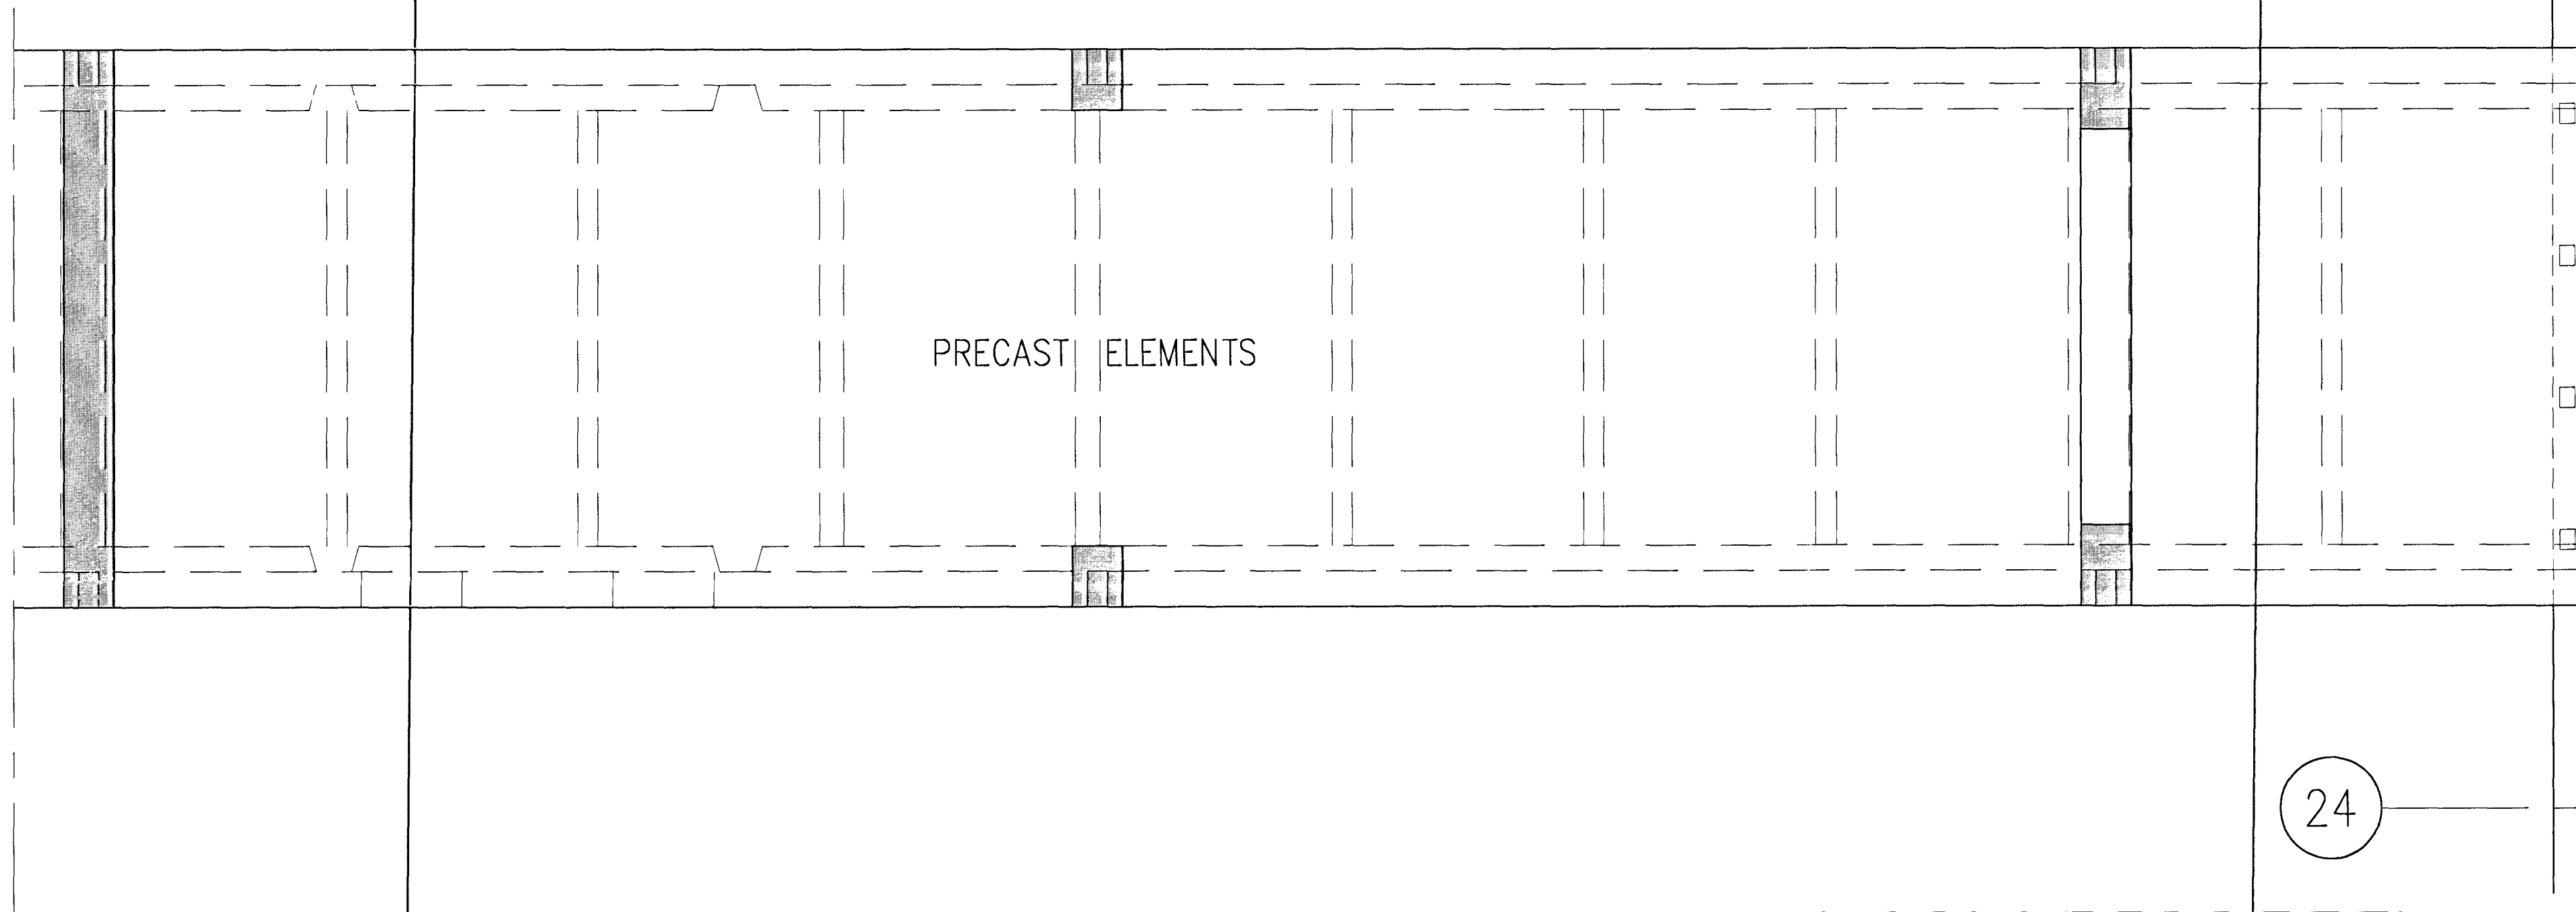


SLAB PLAN – B, 1:50

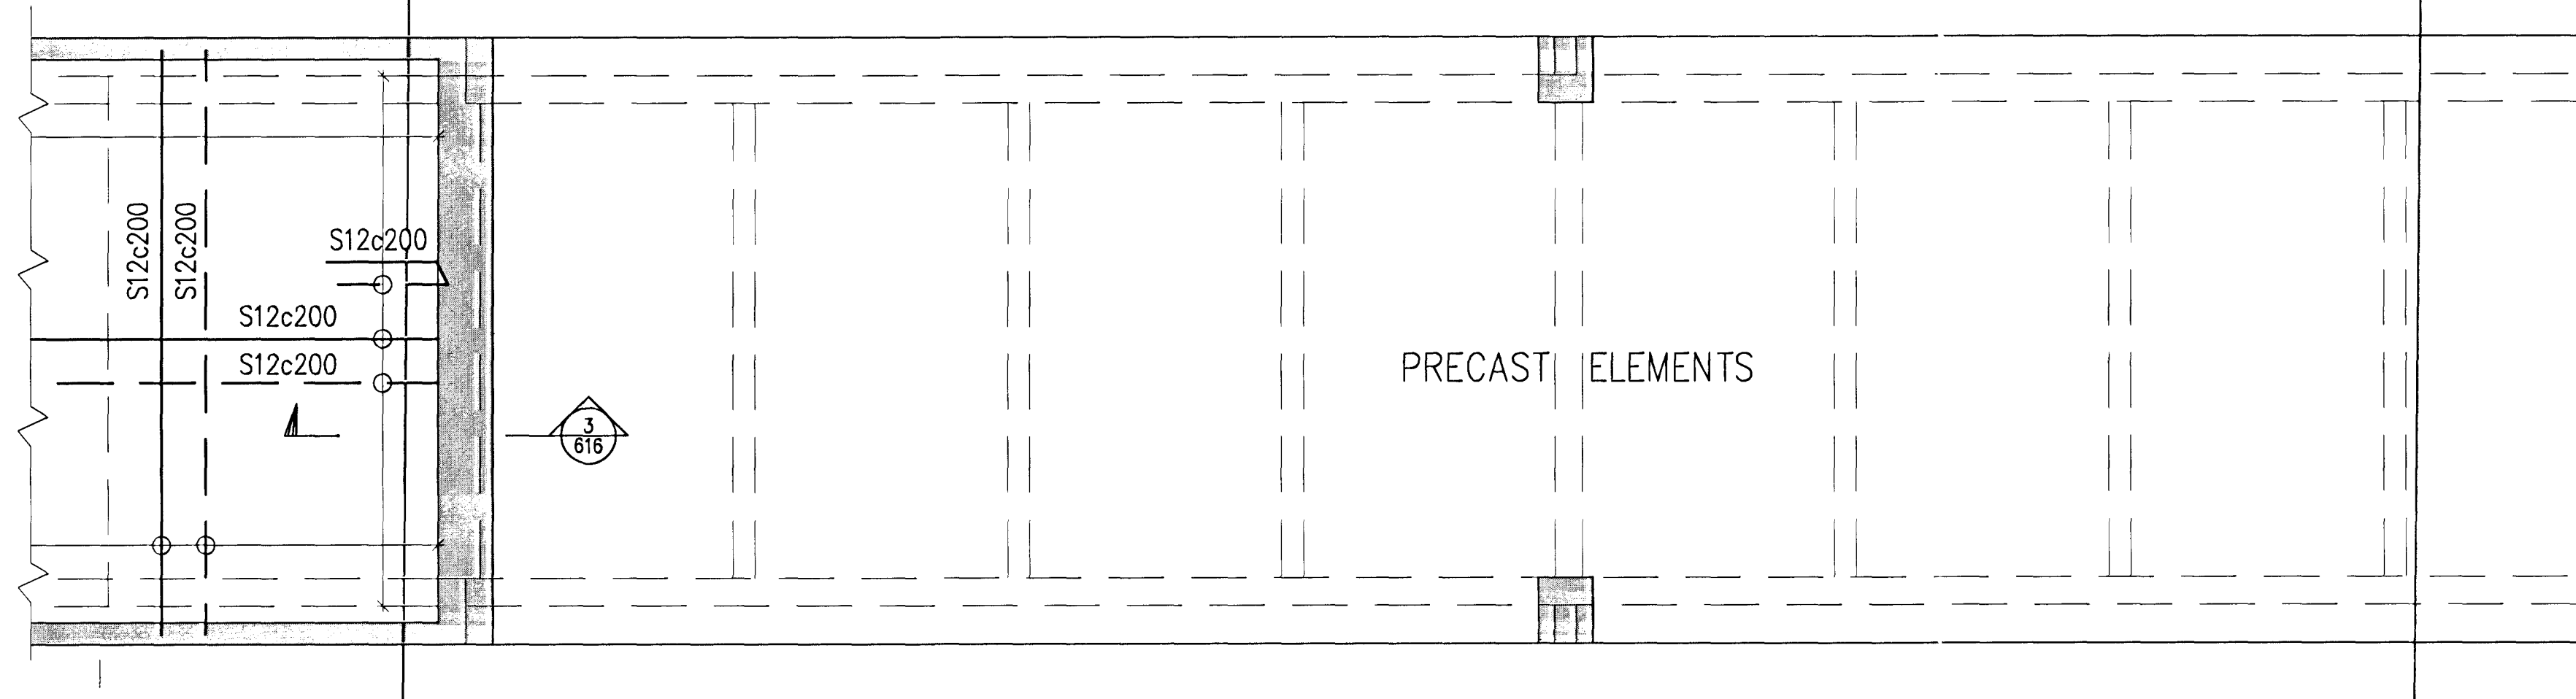

Samþykkt þann
02 OCT 2012
Byggingafultrúinn í Hafnarfirði
F.h. Sigurður Steinar Jónsson

Níels Indriðason
Kt. 181144-3949
NI

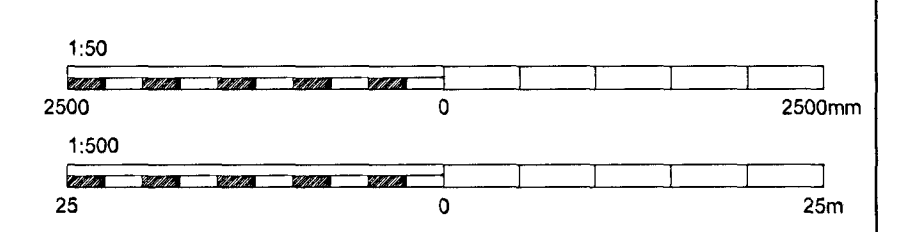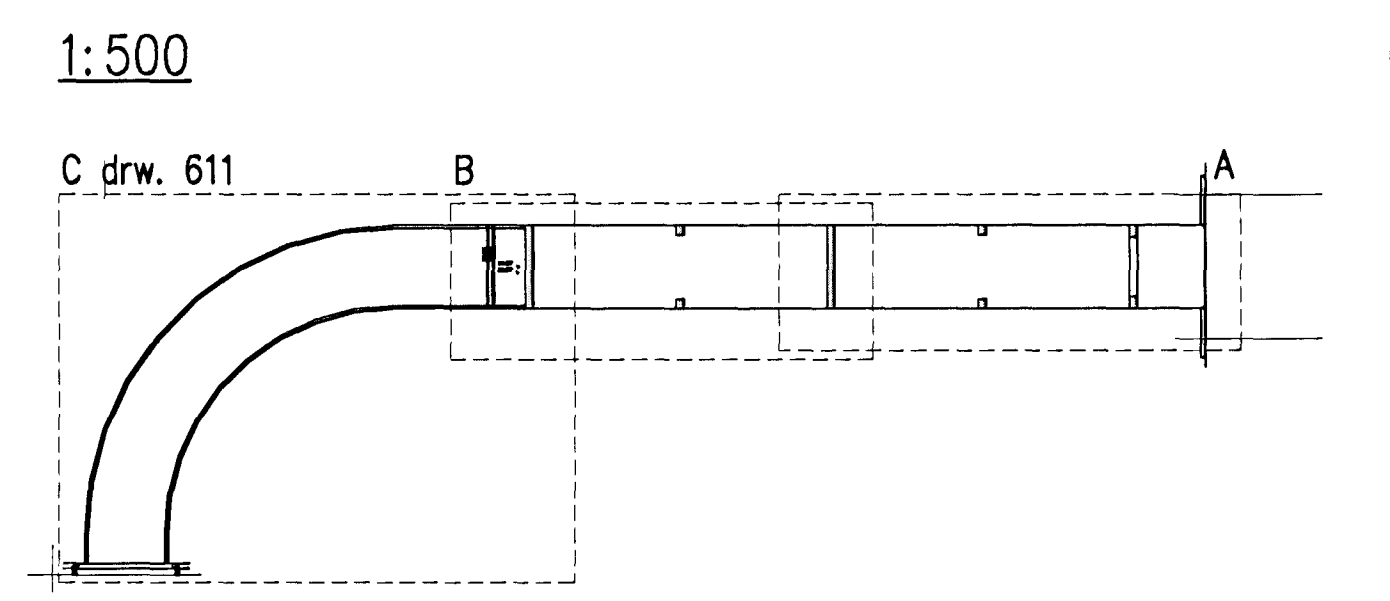

Skýringar: Legend:	GENERAL NOTES see drawing ICC-611-CA-541-600	Precast elements are shown on VHA drawings	This drawing is the property of Rio Tinto Alcan Iceland Ltd. and is loaned out for personal use only. It may neither be copied nor made available to others without permission of Rio Tinto Alcan Iceland Ltd. The receiver is liable for any misuse.					Dagsetning / Date 2011.04.07		IPU-CASTHOUSE EXTENSION BUILDINGS, RAMPS		Flokkur nr.: Blað nr.: Næsta bl.: RAMP 1
	CONCRETE: C30/37:XF3-38							Hannað / Designed HS/GMG	Tekni / Drawn LDB	Kostnaður-Cena. / Búnaður-Égna 5010 16957		
	Concrete cover for reinforcement (tolerances acc. to FSENV1992) Top of slab with traffic 60 mm except slab on filling 40 mm Precast elements are shown on contractors drawings						Verktaki / Supplier HRV	Teg. teikningar / Dwg. type REINFORCEMENT		AKS UF002		
							Tekni- og veiktaka / Supplier drw. no. ICC-611-CA-541-610	Sinnátt / Approved NI		Breyt / Rev. A		
							Hluti af: / Part of:					
							ISAL Yfirland og skráð, dags / ISAL Checked, date		ISAL Samþykkt, dags / ISAL Approval, date			