




Samþykkt þann


08 FEB. 2002

Byggingatulltrúinn í Hafnarfirði
F.h. Kristján Þórarinnsson


KJP

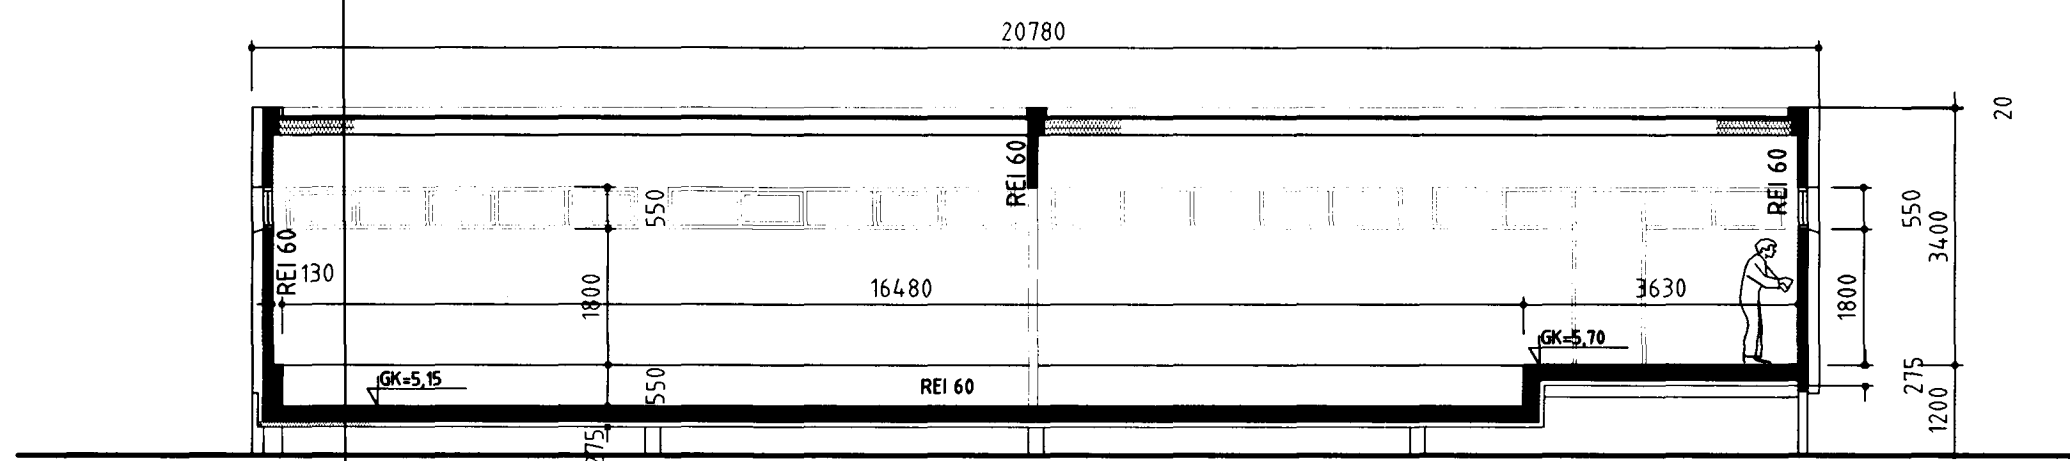


SNEIÐING A-A
1:100

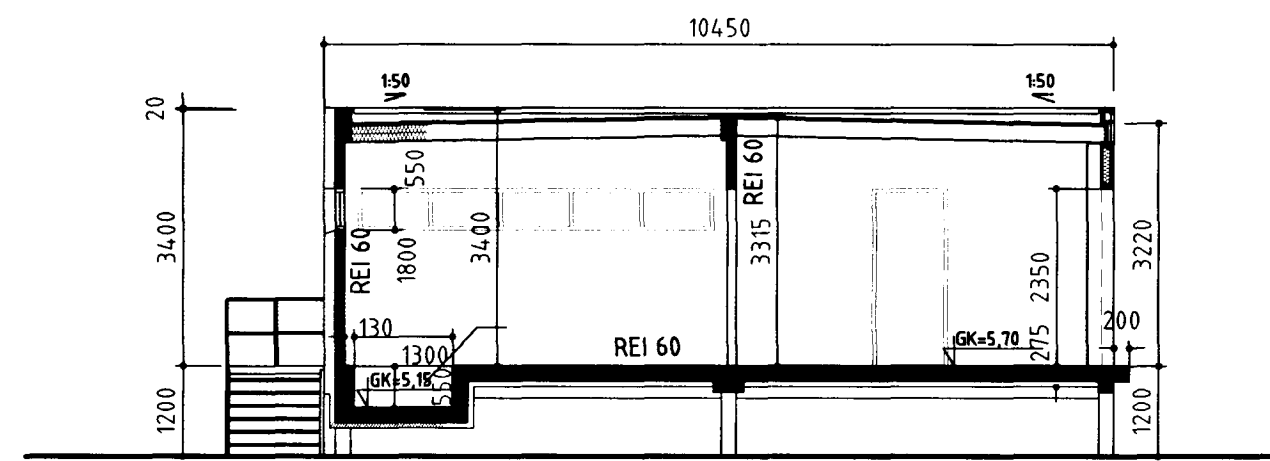


SNEIÐING B-B
1:100

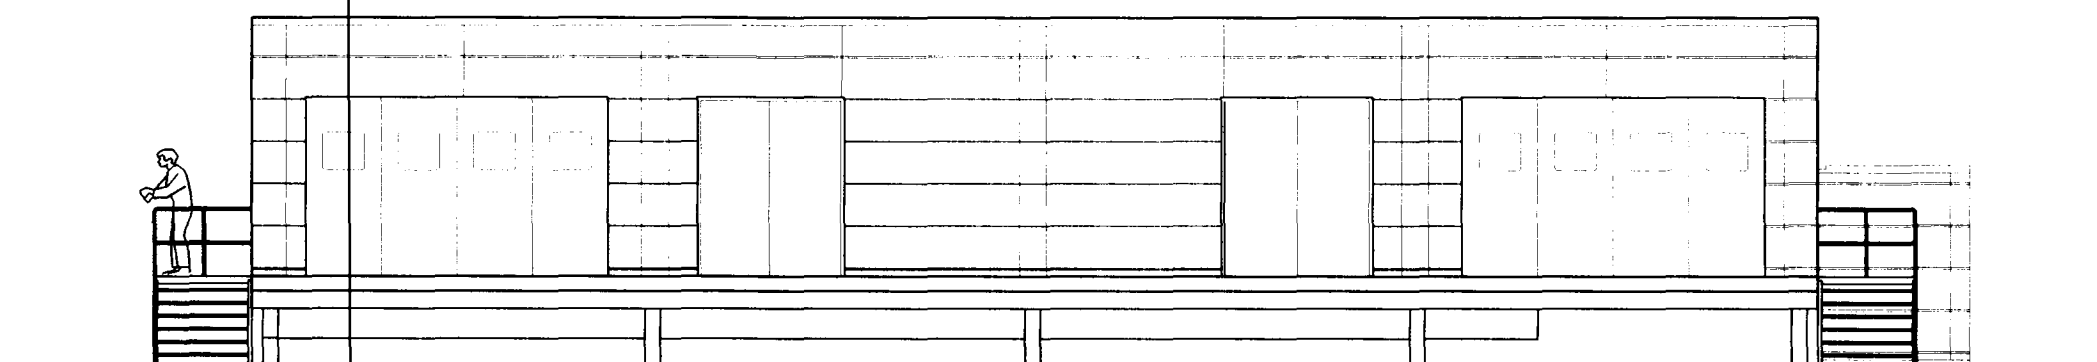


ÚTLIT SUÐUR
1:100

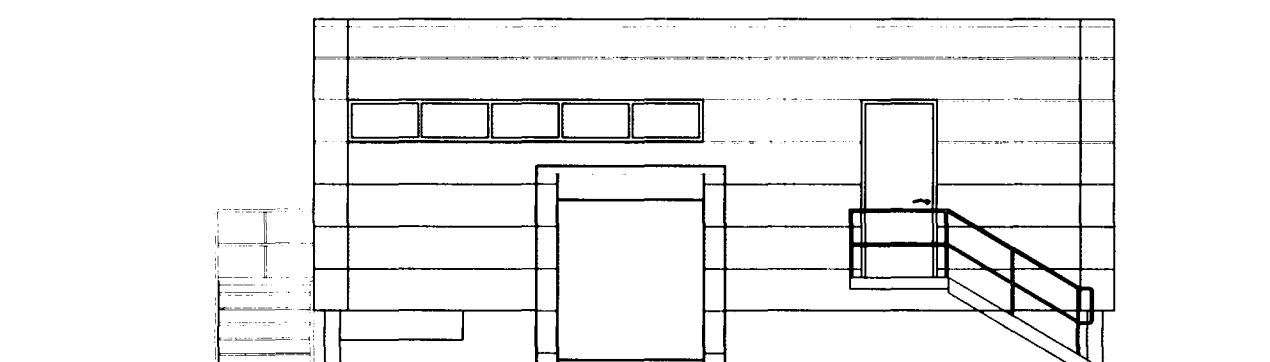

ÚTLIT AUSTUR
1:100

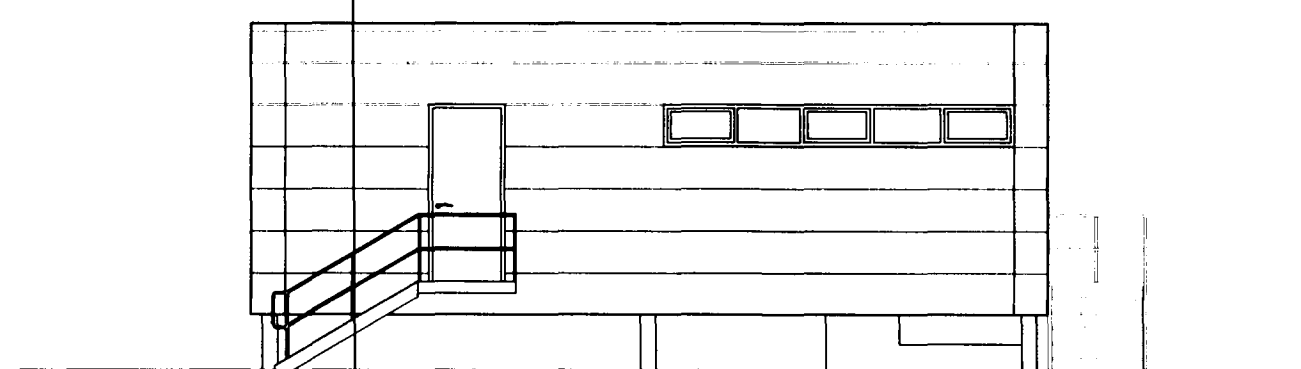

ÚTLIT VESTUR
1:100

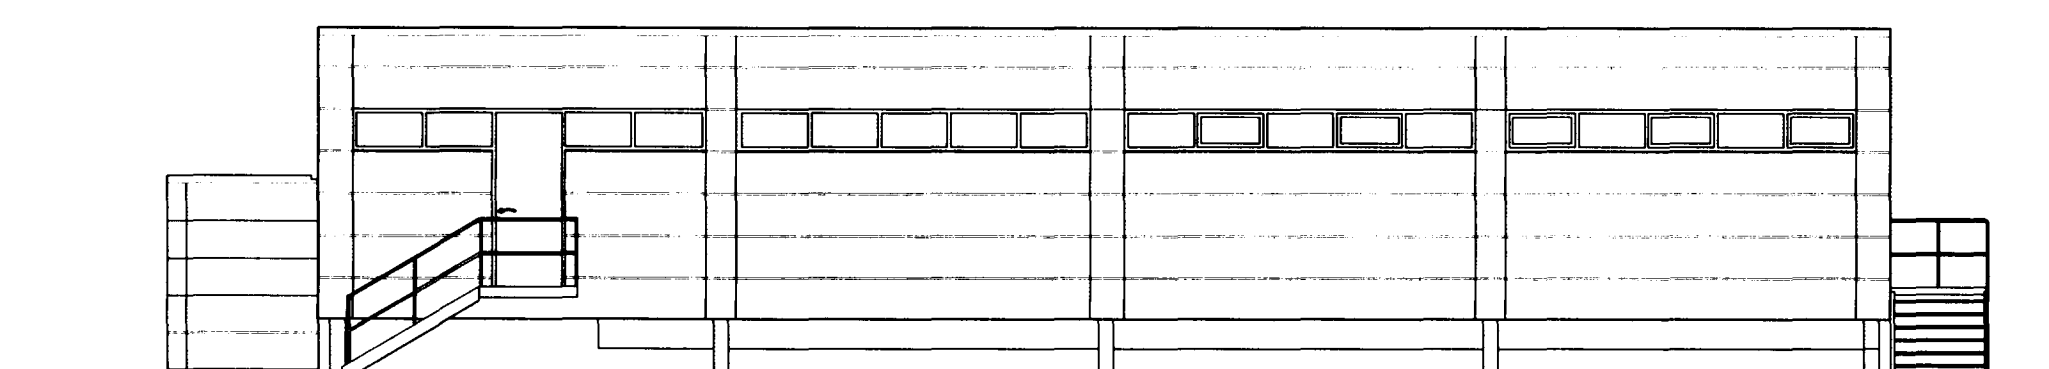

ÚTLIT NORÐUR
1:100

BREYTINGAR		
NR.	DAGS.	BREYTING



HÁTEIGSVEGI 7
105 REYKJAVÍK
ICELAND
TEL: +354 561 1910
+354 561 1921
FAX: +354 561 1921
TEKTON@TEKTON.IS
WWW.TEKTON.IS
KT: 471293-2109

HÖNNUN - SKIPULAG - RÁÐGGJÖF

HAUKUR HÁRDARSON ARKITEKT FAI / FSSA 221162-2269
HUGI GUÐMUNDSSON 211066-5129
PÁLMI GUÐMUNDSSON ARKITEKT FAI 200258-3719

SAMÞYKKT

VERK

GASSTÖÐ Í STRAUMSVÍK (HAFNARFJ.)
ÁFYLLINGARHÚS MHL. 03

TEIKNING

SNEIÐINGAR / ÚTLIT

KVARÐI

1:100



DAGS.

31.01.02

TEKNAD AF

JT

TEIKNING NR.

11-01