


Tengi T4c300 L=750 staðsett sitt á hvað

Snitteinar M20 L=500c300 heitgalv. Bora skal 250 mm inn í vegg og teinarnar festir með tvíþátta boltalími

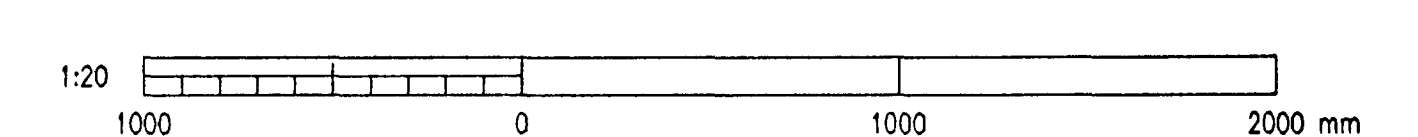

Sambýkkt þann
 02.08.2002
 Byggingafráttir og Skýringar
 E.Þ. Sigurbjartur Halldórsson

Skýringar: Explanations: J:\99-1xx\99110\Jordsk\Annex\ANN-28126-127.DWG

IV	III	II	I
This drawing is the property of the Alcan Iceland Ltd, and handed out for personal use only. It may neither be copied nor made available to others without permission of the Alcan Iceland Ltd. The receiver is liable for any misuse.			
B	SNIDUM 1,2 OG 3 BREYTT	30.08.2002	SE SVS
A	MERKINGAR OFL.	31.05.2002	SE SVS
Breyt. Rev.	Breyting Revision	Dags. Date	Samb. Approved Notk. heimil Released
Tilvækingar nr. ISAL Ref.drawing no. of ISAL		Samsætningarnúmer nr. ISAL Assembly drawing no. of ISAL	

Fjöldi stúkkja Number of pieces	Stærð Size	Alnúmer Item	Efni Material	eo.stk Weight	totalt heild Total	Athugasemdir Remarks
1	A1	Steypuskáli. Mhl. 12			6010 1227	
Annex, styrking, stækkun						
Styrktarveggir við baðhús, snið						
VST						
ALCAN PRIMARY METAL EUROPE						
ISAL						
IS-222 Hafnarfordur						
166777						B
Tilvækingar nr. ISAL Ref.drawing no. of ISAL						
Samsætningarnúmer nr. ISAL Assembly drawing no. of ISAL						
Tilvækingar nr. ISAL Ref.drawing no. of ISAL						
Samsætningarnúmer nr. ISAL Assembly drawing no. of ISAL						

VST Verkfæðingafélagið
 Sigurðar Thoroddeyri hf.