


CONCRETE: C30/37-38-S2

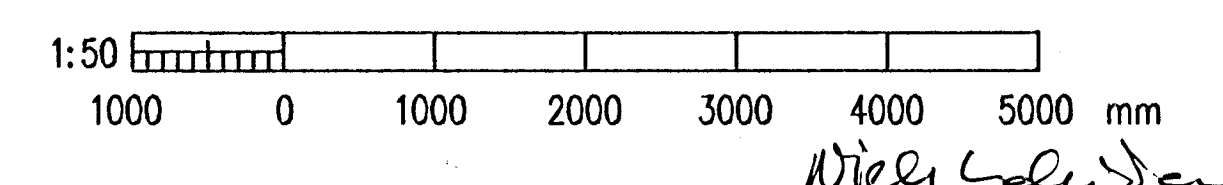

<b>VST</b> VST CONSULTING ENGINEERS Ltd. Armula 4 108 Reykjavik Iceland Tel: +354 569 5000 Fax: +354 569 5010		95.120 - 26.113	
<b>ICELANDIC ALUMINIUM COMPANY LTD.</b>	DRAWN 98.04.10 SQ APPROVED 98.04.10 FGS PROCESS 98.04.10 NI PROJECT 98.04.10 NI SCALE 1:50 FORMWORK AT	SUBSTATION 120 CONCRETE WORK GROUND FLOOR/SLAB EL. 8.70 FORMWORK	
<b>ALUSUISSE ALESA</b>	<b>ALUSUISSE ENGINEERING LTD. ZURICH SWITZERLAND</b>	79000-35413	
<b>ISAL</b>	<b>ICELANDIC ALUMINIUM CO. LTD</b>	188.413	

1	1998.07.18	APPROVED FOR CONSTRUCTION	FGS	N.I.														
REV. NO.	DATE	REVISION	BY	APP.	REV. NO.	DATE	REVISION	BY	APP.	NOTES	REFERENCE DRAWING	DRAWING NUMBER						