


CONCRETE: C30/37-38-S2

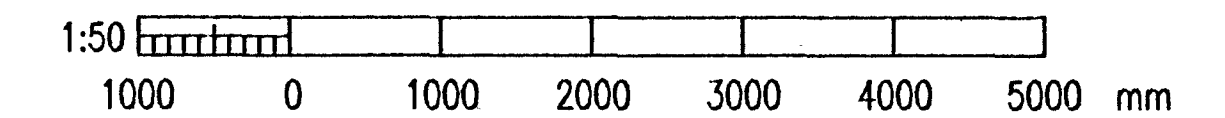

Willi Helber

VST CONSULTING ENGINEERS Ltd. <small>Armata 4 108 Reykjavik Iceland Tel: +354 569 5000 Fax: +354 569 5010</small>		95.120 - 26.116	
ICELANDIC ALUMINIUM COMPANY LTD.	<small>DRAWN 98.04.10 SQ</small> <small>APPROVED 98.04.10 FGS</small> <small>PROCESS 98.04.10 N</small> <small>PROJECT 98.04.10 N</small> <small>SCALE 1:50 FORMSET A1</small>	SUBSTATION 120 CONCRETE WORK SECTION AA FORMWORK	
ALUSUISSE ALESA	ALESA ENGINEERING LTD. ZURICH SWITZERLAND	79000-35416	
ISAL	ICELANDIC ALUMINIUM CO. LTD.	188.416	
		1	

This drawing is our property and given for personal use only. It may not be copied or made available to others without our permission. The receiver is responsible for any misuse.

REV. NO.	DATE	REVISION	BY	APP.	REV. NO.	DATE	REVISION	BY	APP.	NOTES	REFERENCE DRAWING	DRAWING NUMBER
1	1998.07.18	APPROVED FOR CONSTRUCTION	FGS	N.I.								