


Niels Halverson

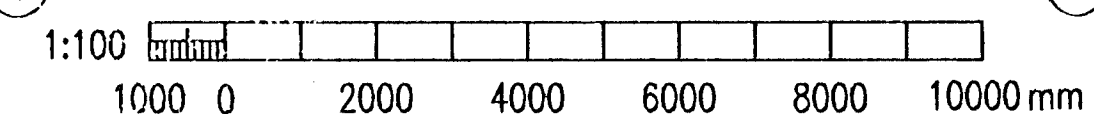

VST VST CONSULTING ENGINEERS Ltd. Armula 4 108 Reykjavik Iceland Tel: +354 569 5000 Fax: +354 569 5010		95.120 - 26.022
ICELANDIC ALUMINIUM COMPANY LTD.	DRAWN 98.03.27 FGS APPROVED 98.03.27 QSS PROCESS 98.03.27 NI PROJECT 98.03.27 NI SCALE 1:100	SWITCHYARD AND MAIN SUBSTATION CONCRETE WORK GENERAL LAYOUT FORMWORK
ALUSUISSE ENGINEERING LTD. ZÜRICH SWITZERLAND	ALESA ALUSUISSE ENGINEERING LTD. ZÜRICH SWITZERLAND	79000-35322
ICELANDIC ALUMINIUM CO. LTD		188.322

REV. NO.	DATE	REVISION	BY	APP.	REV. NO.	DATE	REVISION	BY	APP.	NOTES	REFERENCE DRAWING	DRAWING NUMBER
1	1996.07.10	APPROVED FOR CONSTRUCTION	FGS	N.I.								