


LÓDRÉTT SNID Í VEGG VID ÞIL 1:5

20
3.05

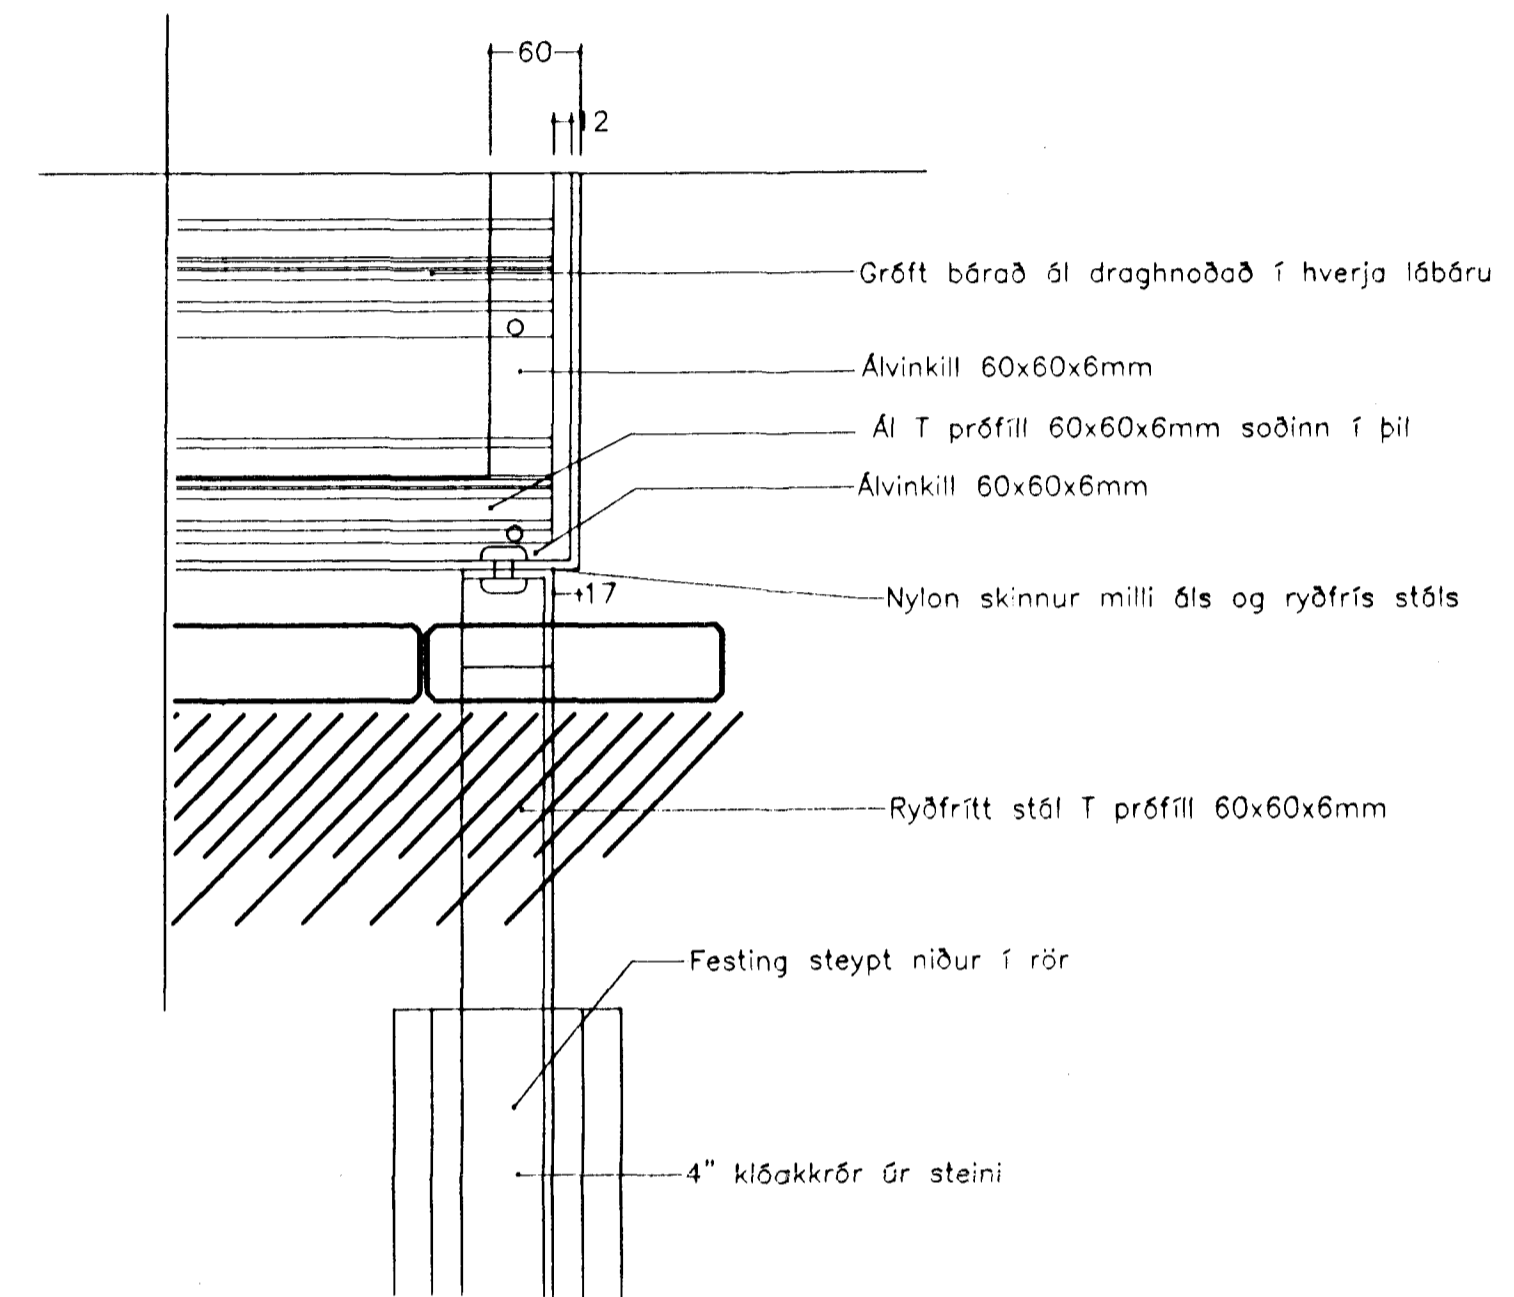

LÓDRÉTT SNID VID ÞIL 1:5

21
3.05

BREYTT: DAGS: LÝSING: BR. AF:

Abdulhadi Profsson arkitekt, F.A.
Abdulhadi Profsson


LMA
HANNAD: A.S.
TEIKNAD: A.S.
DAGS: 14.04.1997
MKV: 1:5
VERKNR: 9601

COPYRIGHT ©
LISTAMÍÐSTÖÐ ARKITEKTA

TEIKNISTOFA TÓNGÖTU 3
101 REYKJAVÍK
SÍMI: 5512070 FAX: 5517748

DEILI 20-21

08 APR 1997
BYGGINGAFLUTNINGUR
5.12

	ICELANDIC ALUMINIUM CO.LTD.
ISAL STRAUMSVÍK BÚNINGSAÐSTADA 1 ANNEXI VID STEYPUKÁLA	
185.735	6010- BA 1227