


12
3.05

LÓDRÉTT SNID VID ÖTVEGG KARLASTURTU 1:5

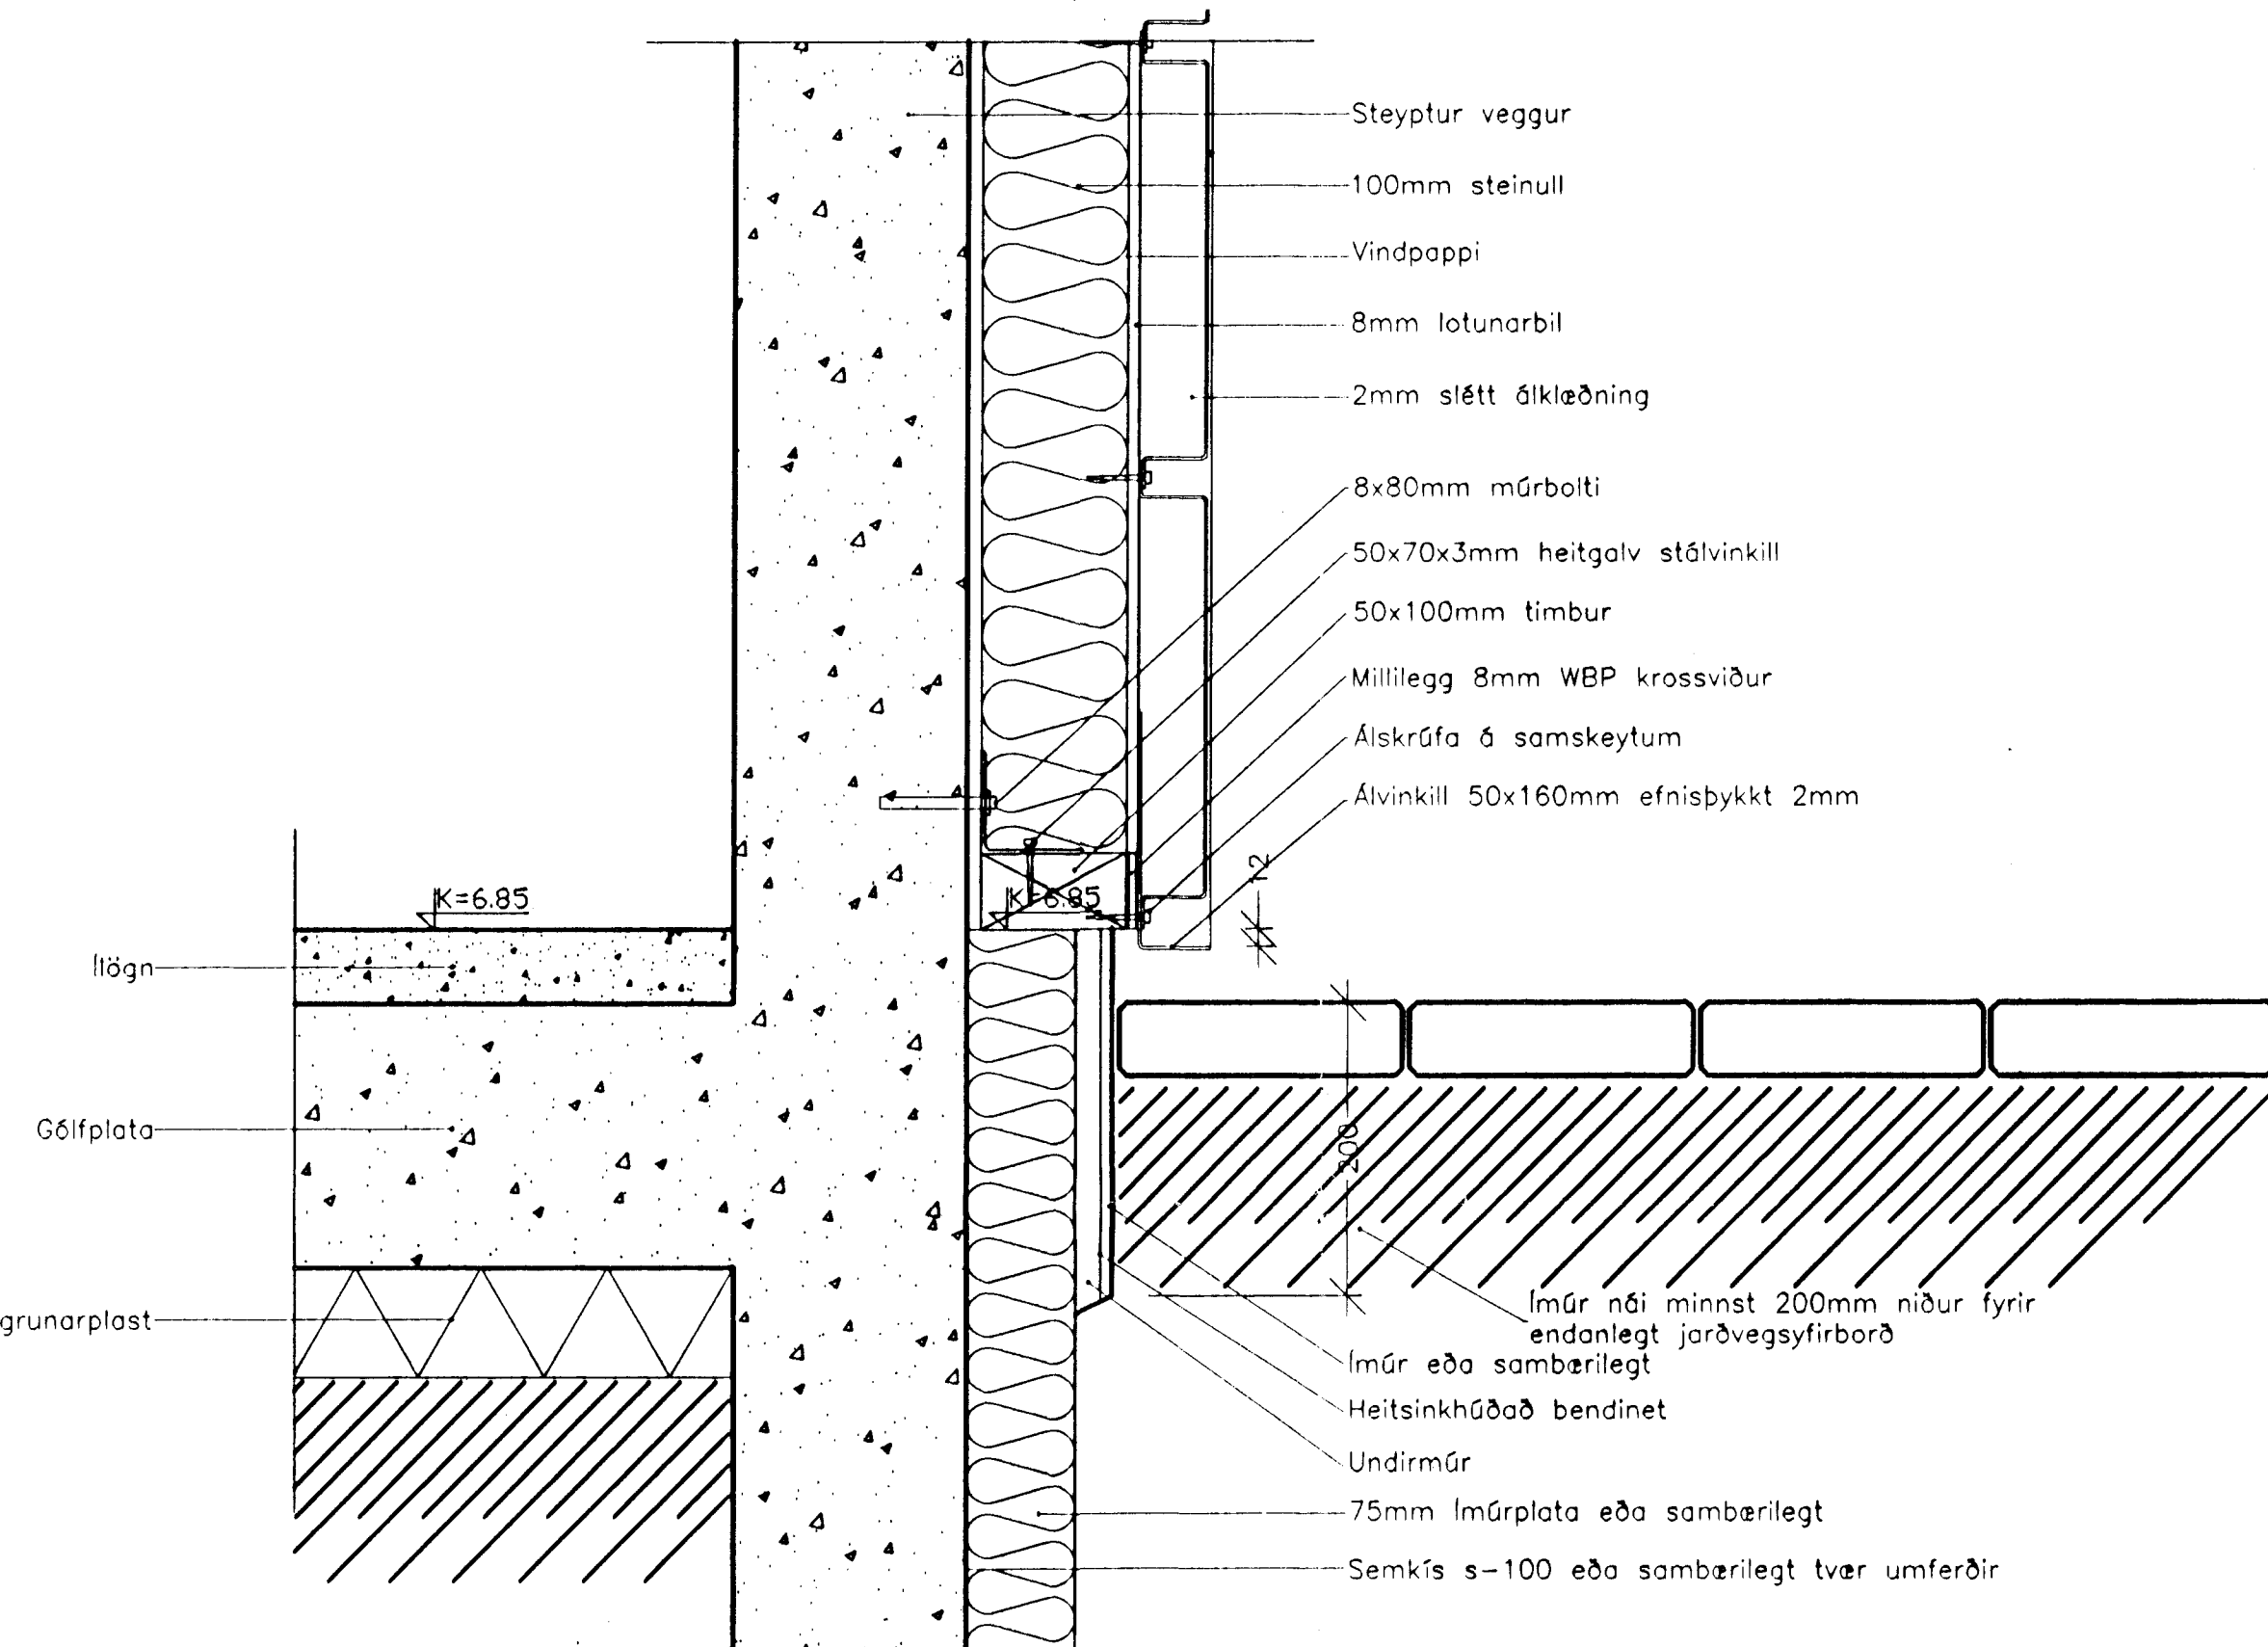

13
3.05

LÓDRÉTT SNID VID ÖTVEGG KALIBADS 1:5

ÞSKILIÐ ER AÐ VERKLYSINGU SÉ FÉLGT
VARIANDI FÉSTINGAR Á ÁRLEIÐINGU

08 AUG. 1997



DEILI 12-13

5.07

BREYTT: DAGS: LYSING: BR. AF:



HANNAÐ: A.S.
TEIKNAD: A.S.
DAGS: 14.04.1997
MKV: 1:5
VERKNR: 9601

TEKNISTOFA TÖNGÖTU 3
101 REYKJAVÍK
SÍMI: 5512070 FAX: 5517748

Abdólfur Þorsson arkitekt, FAI

COPYRIGHT ©
LISTAMÍÐSTÖÐ ARKITEKTA

	ICELANDIC ALUMINIUM CO.LTD.
ISAL STRAUMSVÍK BÖNINGSAÐSTADA I ANNEXI VID STEYPUKÁLA	
185.730	6010- BA 1227