


8  
3.01

LÁRÉTT SNID FRÁGANGUR Á ÚTVEGGJUM KÆLIBADS 1:5

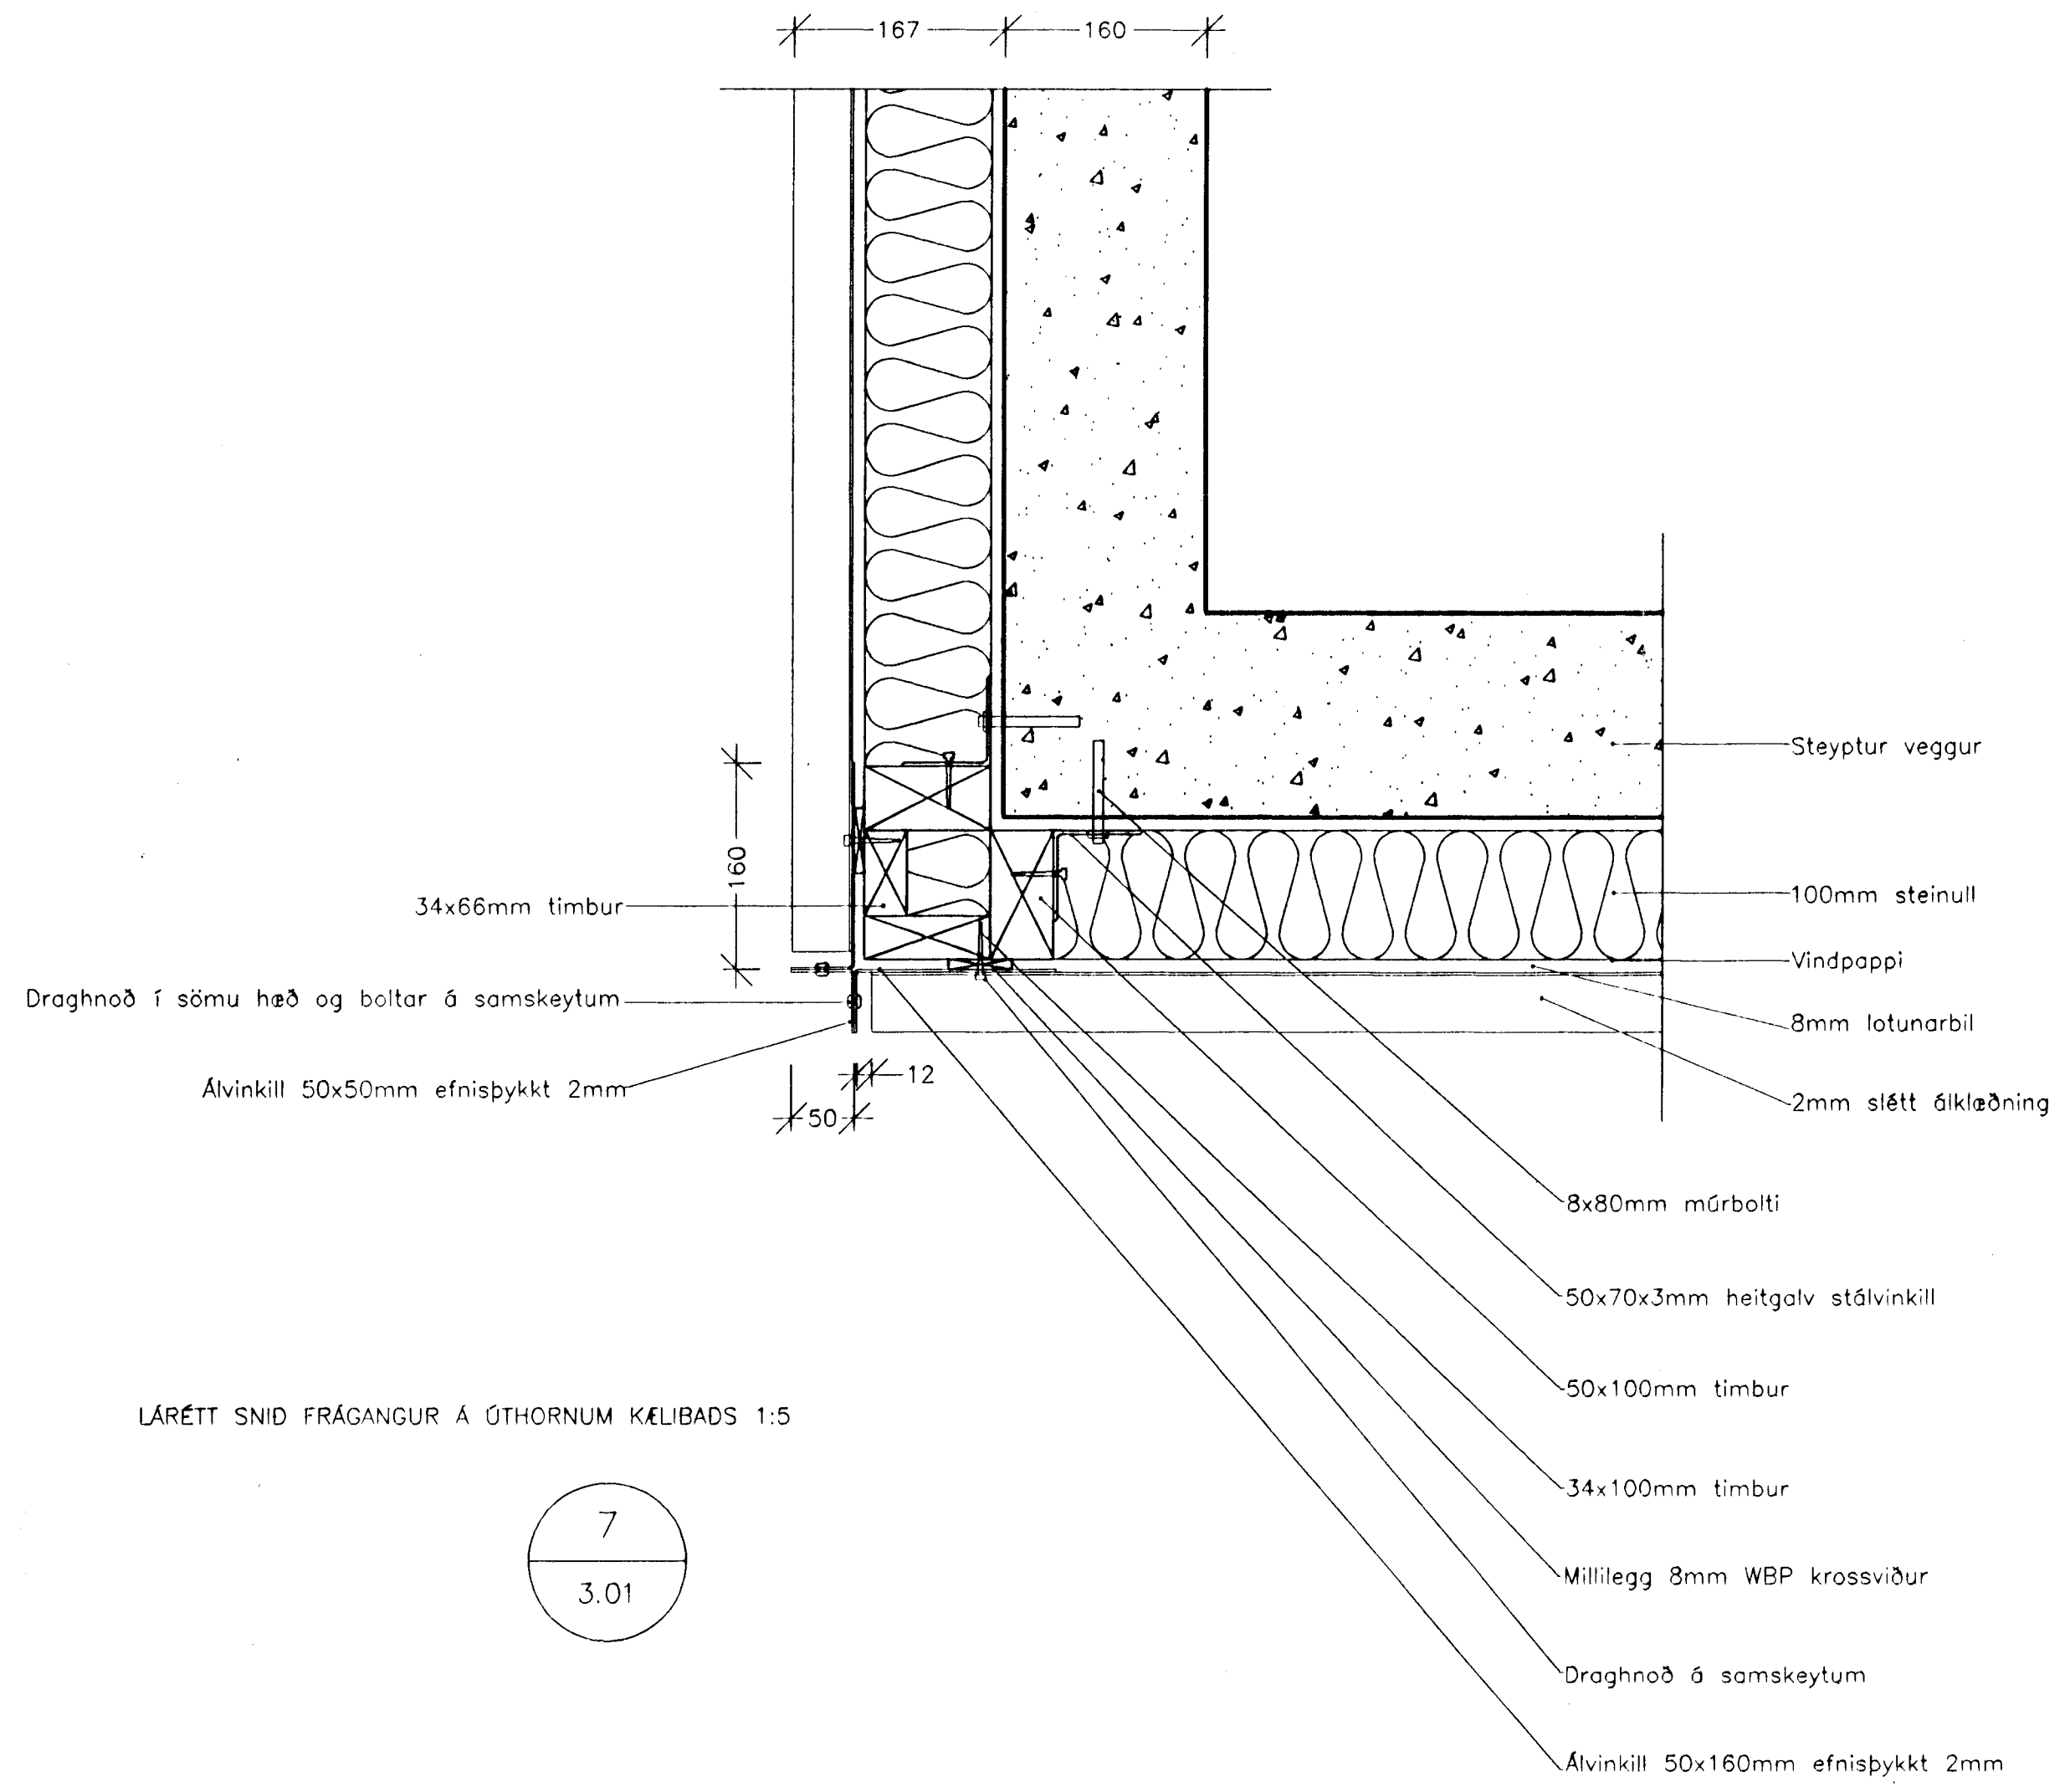

7  
3.01

LÁRÉTT SNID FRÁGANGUR Á ÚTHORNUM KÆLIBADS 1:5

BREYTT: \_\_\_\_\_ DAGS: \_\_\_\_\_ LÝSING: \_\_\_\_\_ BR. AF: \_\_\_\_\_

Abalísir / Þorriason arkitekt / *Abalísir Þorriason*

**LMA** HANNAÐ: A.S. TEIKNAD: A.S. DAGS: 14.04.1997 MKV: 1:5 VERKNR: 9601

TEKNISTOFA TÓNGÖTU 3 101 REYKJAVÍK SÍMI: 5512070 FAX: 5517748

COPYRIGHT © LISTAMÍÐSTÖÐ ARKITEKTA

08. AUG. 1997  
DAGMÁNAFARSTAMPUR  
DAGGGINGAUFULLTRÁÐ  
5.04

DEILI 7-8

	ICELANDIC ALUMINIUM CO.LTD.
ISAL STRAUMSVÍK BÚNINGSAÐSTÁÐA 1. ANNEXI VIÐ STEYPUKÁLA	
185.727	6010- BA 1227