


4
3.01

LÁRÉTT SNID FRÁGANGUR Á MIDJUM SUDURVEGG KARLASTURTUR 1:5

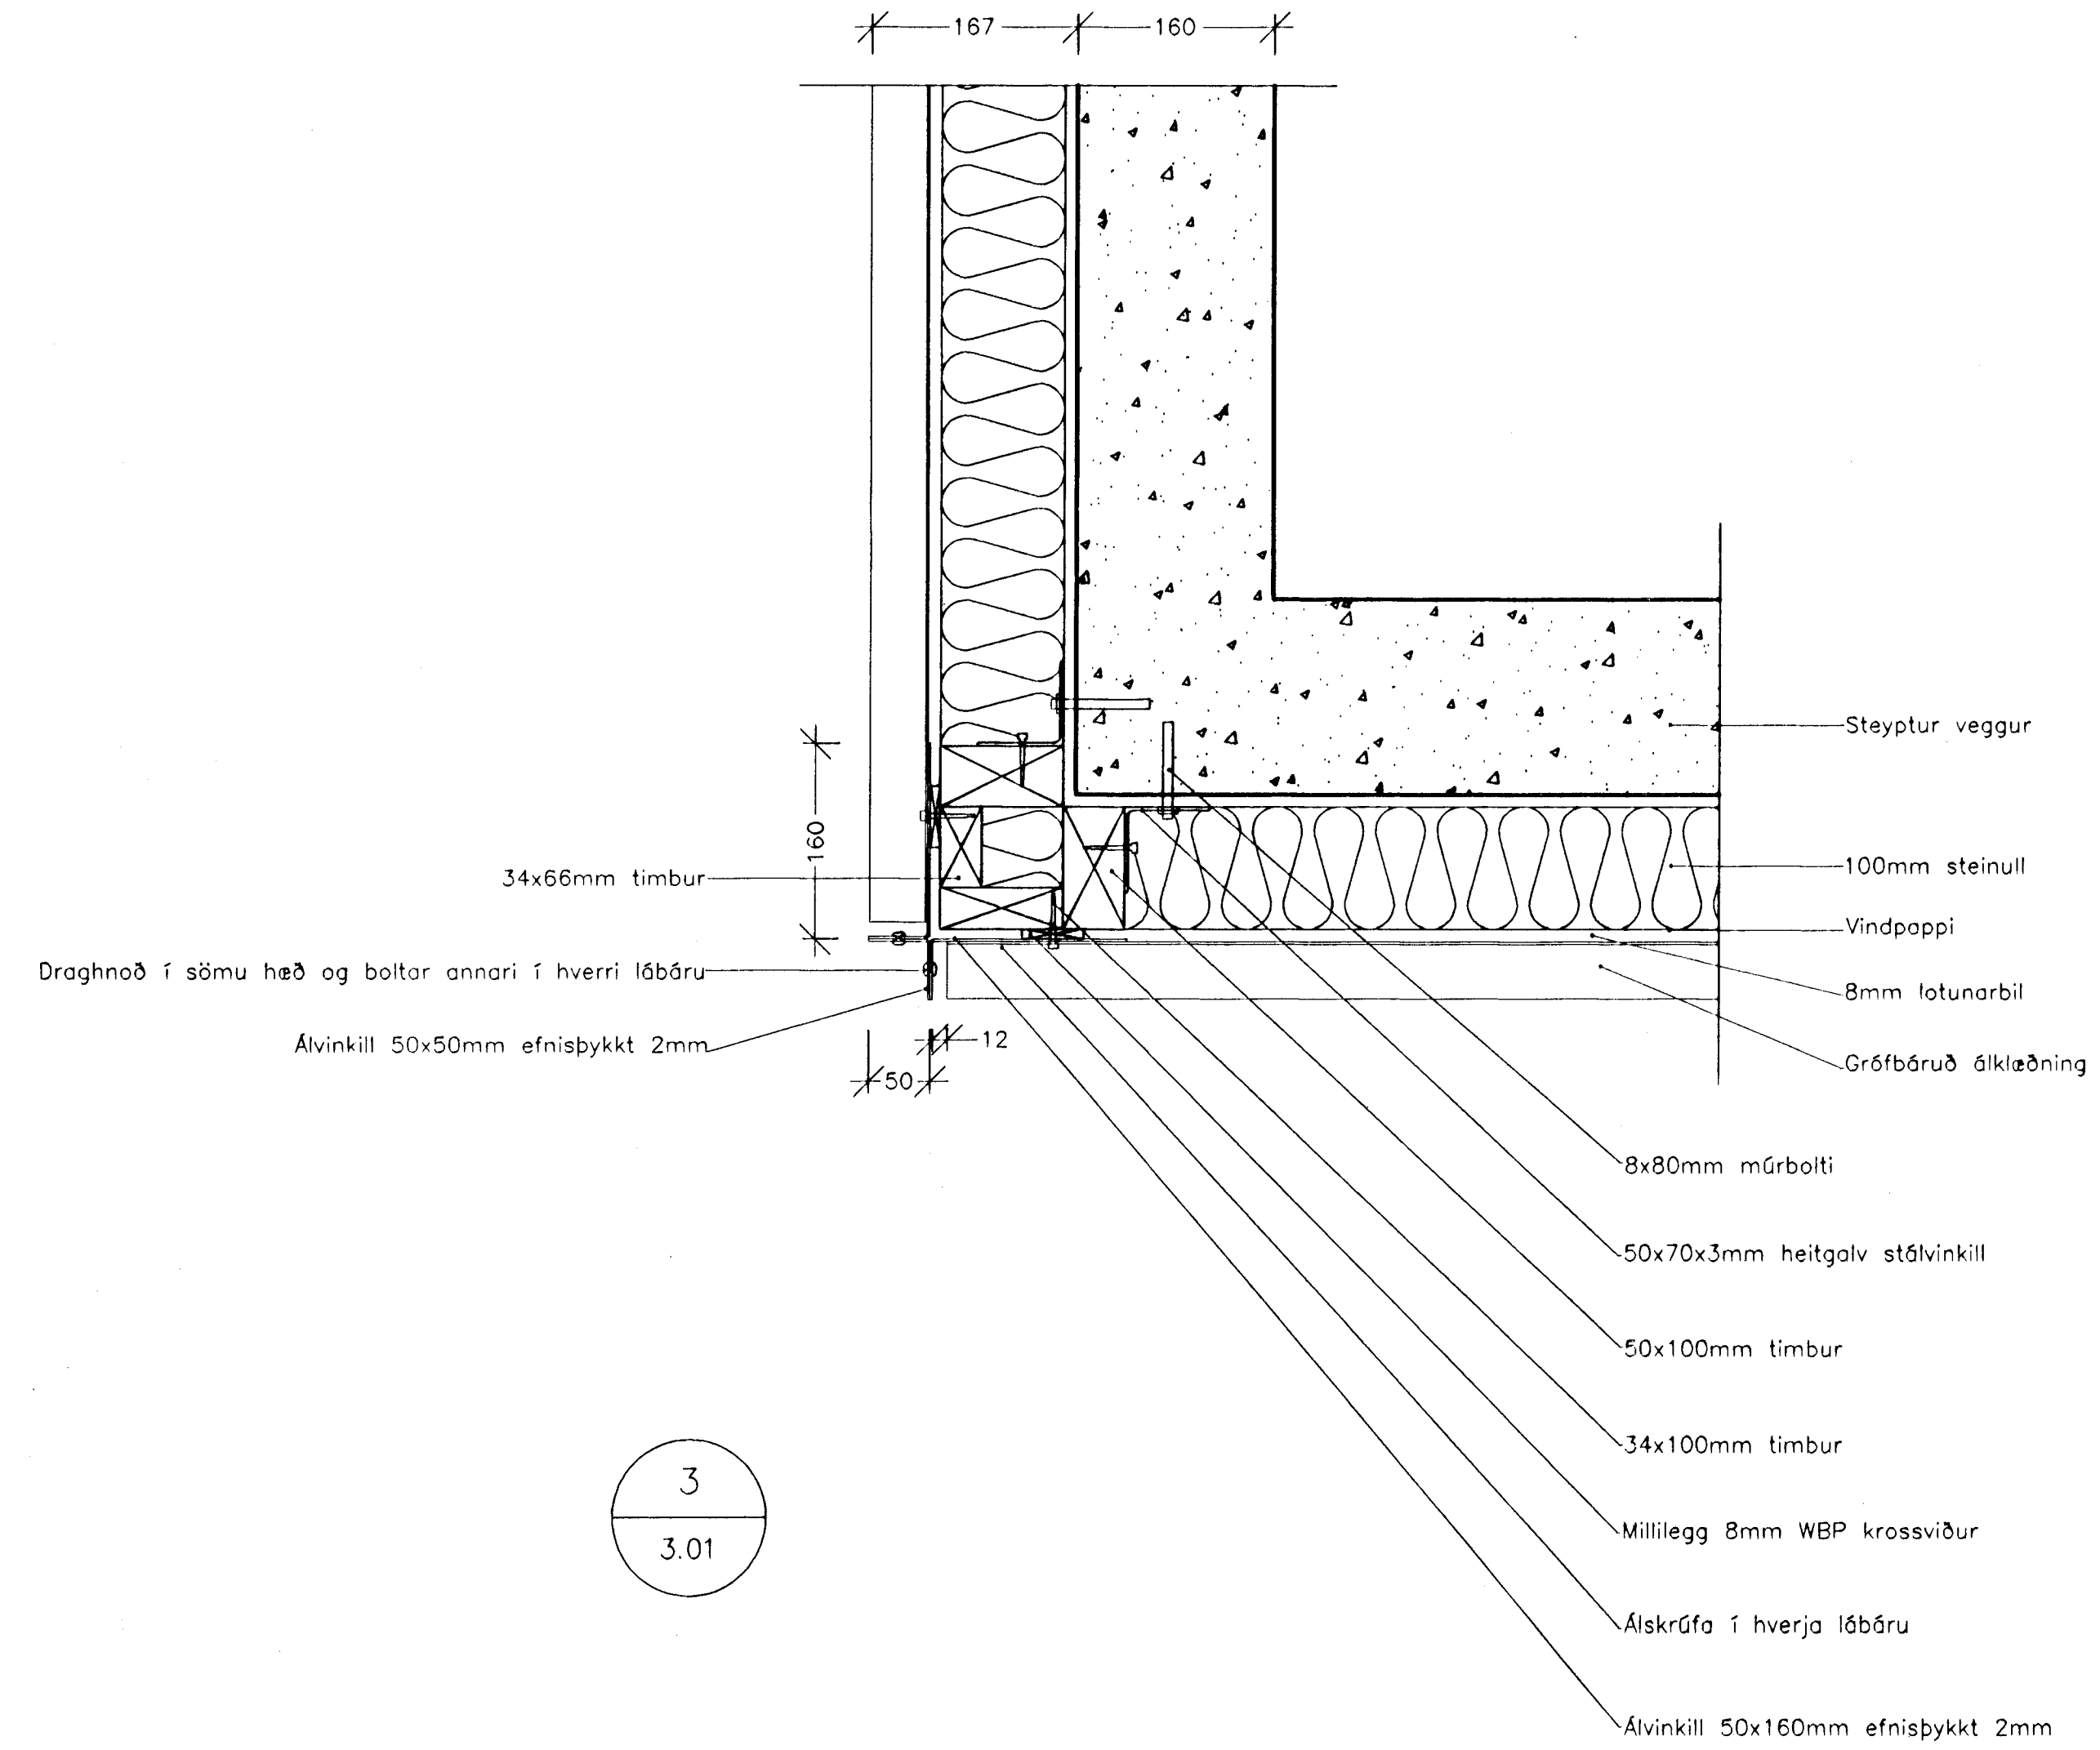

3
3.01

BREYTT: DAGS: LÍSING: BR. AF:

Abalsteinn Björnsson arkitekt FA



HANNAÐ: A.S.
TEIKNAD: A.S.
DAGS: 14.04.1997
MKV: 1:5
VERKNR: 9601

TEIKNISTOFA TÓNGÖTU 3
101 REYKJAVÍK
SÍMI: 5512070 FAX: 5517748

COPYRIGHT ©
LISTAMÍÐSTÖÐ ARKITEKTA

08 AUG. 1997
HAFNAREIÐARDEI
KJÓTTA
SINGARULLI

DEILI 3-4

	ICELANDIC ALUMINIUM CO.LTD.	185.725 6010- BA 1227
	ISAL STRAUMSVÍK BÚNINGSAÐSTÁÐA I ANNEXI VIÐ STEYPUSKÁLA	