


2
3.01

LÁRÉTT SNID FRÁGANGUR HORNA VÍÐ KARLASTURTUR 1:5

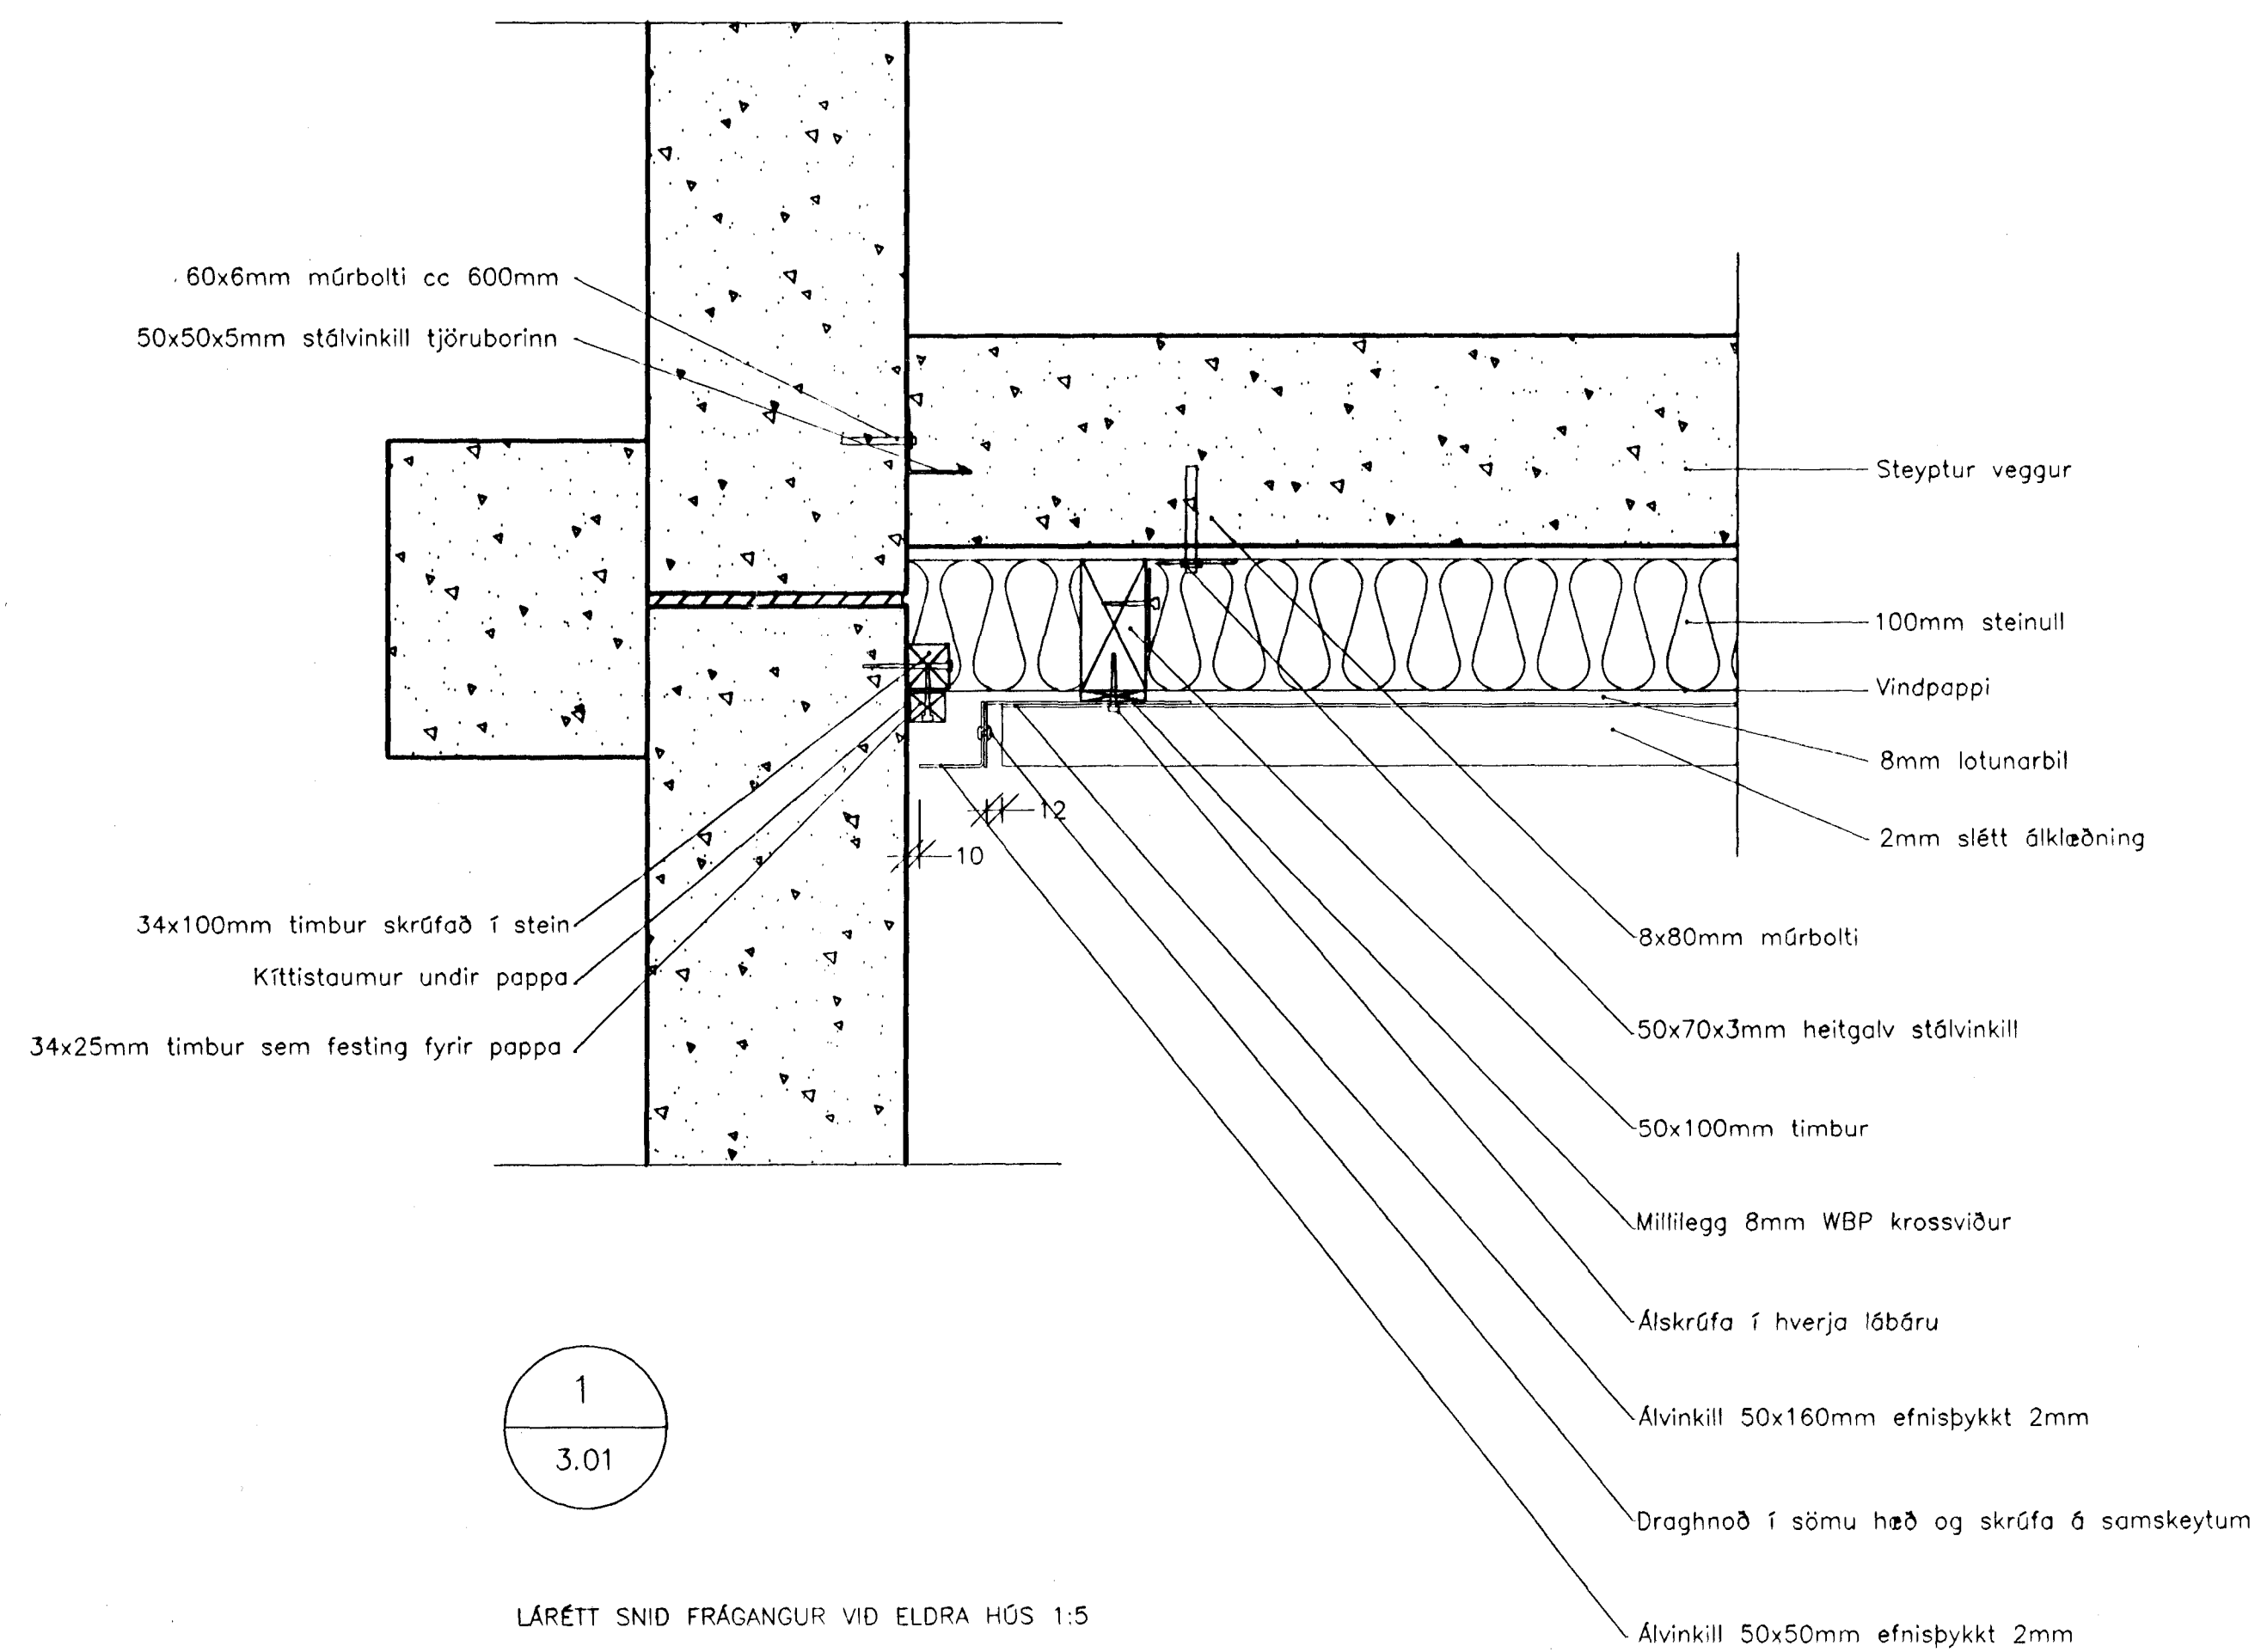

1
3.01

LÁRÉTT SNID FRÁGANGUR VÍÐ ELDRA HÚS 1:5

BREYTT: _____ DAGS: _____ LÍSING: _____ BR. AF: _____



HANNAÐ: A.S.
TEIKNAD: A.S.
DAGS: 14.04.1997
MKV: 1:5
VERKNR: 9601

TEIKNISTOFA 101
SÍMI: 5512070 FAX: 5517748

TÖNGÖTU 3
REYKJAVÍK

Adalvegur 10, 101 Reykjavík, Ísland

COPYRIGHT © LISTAMÍÐSTÖÐ ARKITEKTA



DEILI 1-2

5.01

	ICELANDIC ALUMINIUM CO.LTD.
ISAL STRAUMSVÍK BÖNINGSADSTADA I ANNEXI VÍÐ STEYPUKÁLA	185.724 BA 1227