


SNEIÐING D-D 1:50

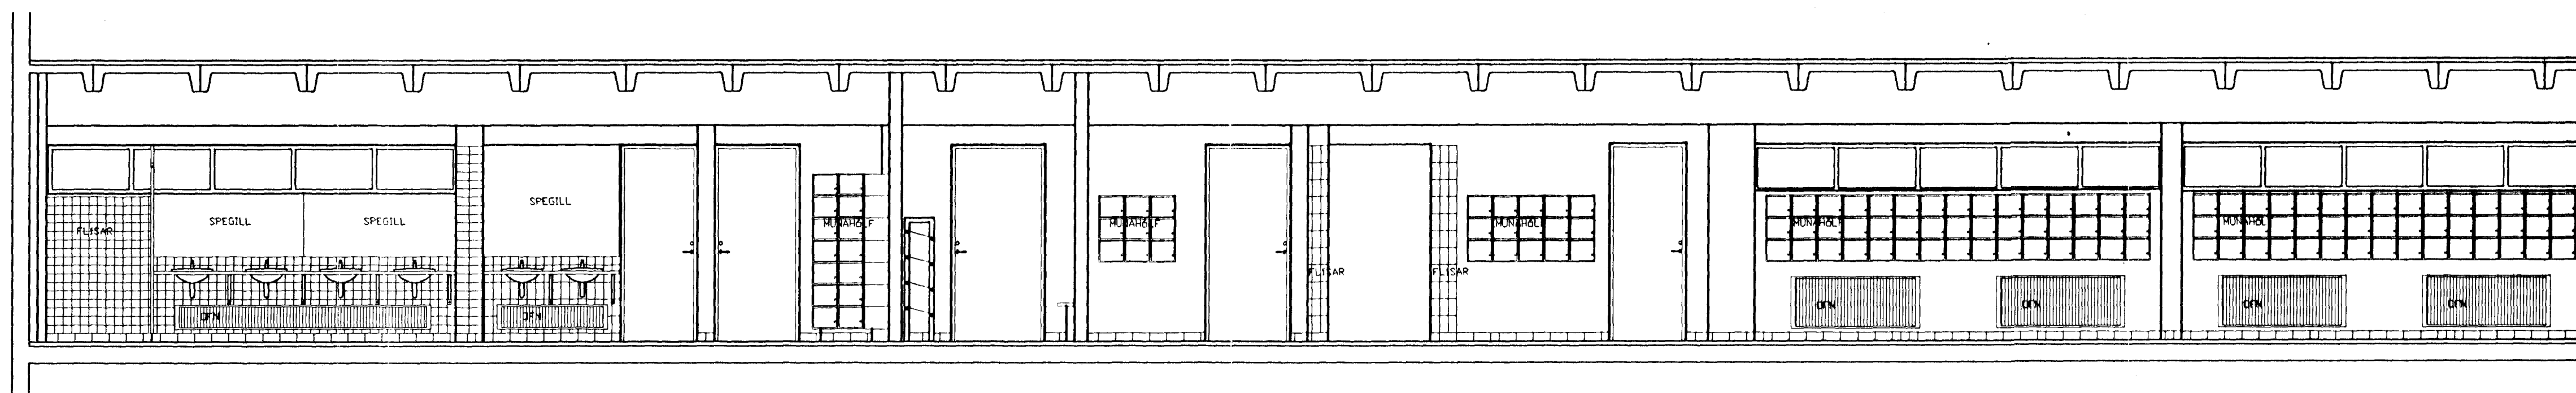

SNEIÐING E-E 1:50

08 AUG. 1997



SNEIÐING D-D OG E-E 3.04

BREYTT: DAGS: LÝSING: BR. AF:

**LMA** HANNAÐ: A.S.  
 TEIKNAD: A.S.  
 DAGS: 28.04.1997  
 MKV: 1:50  
 VERKNR: 9601

TEIKNISTOFA TÓNGÖTU 3  
 101 REYKJAVÍK  
 SÍMI: 5512070 FAX: 5517748

Abalsteinn Snorrason arkitekt FAI  
*Abalsteinn Snorrason*

COPYRIGHT ©  
 LISTAMÍÐSTÖÐ ARKITEKTA

	ICELANDIC ALUMINIUM CO.LTD.	
	ISAL STRAUMSVÍK BÚNINGSAÐSTÁÐA 1, ANNEXI VÍÐ STEYPUKÁLA	6010- BA 1227

185.717