


SNEIDING B-B 1:50

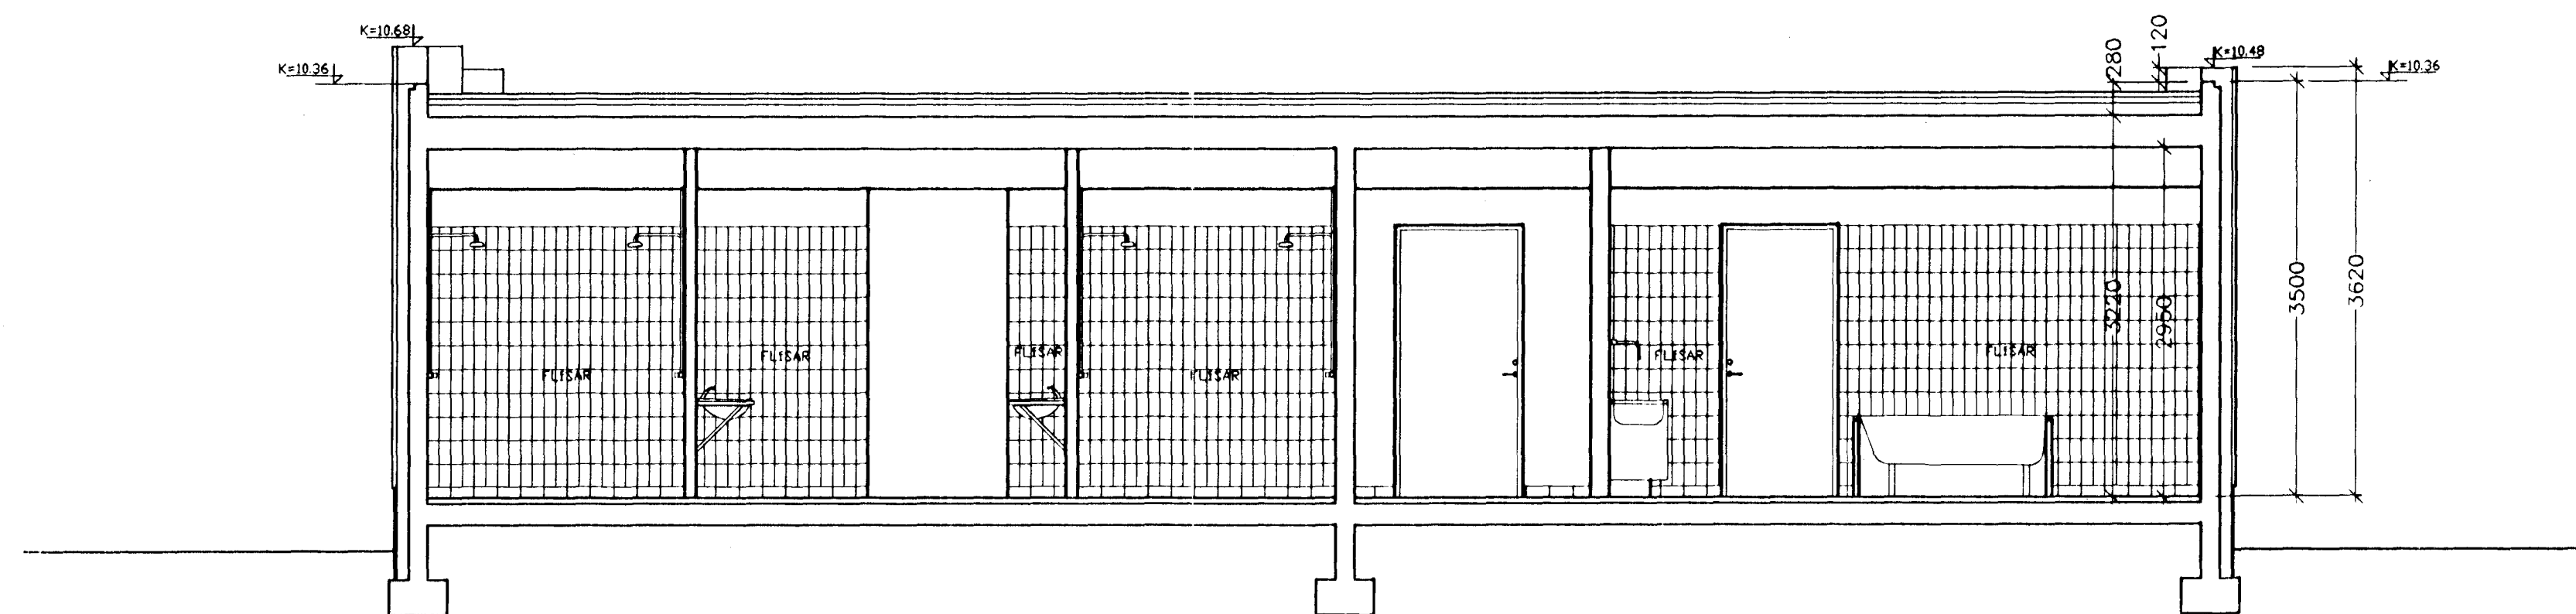

SNEIDING C-C 1:50

0.8 AUG. 1997
 HAFNARJARDARNEIÐ
 Gunnar Gunnarsson
 BYGGINGARLITRÖÐ

SNEIDING B-B OG C-C 3.03

ISAL ICELANDIC ALUMINIUM CO.LTD.

ISAL STRAUMSVÍK
 BÚNINGSAÐSTÁÐA ANNEXI
 VÍÐ STEYPUKÁLA

185.716 6010-
 BA 1227

BREYTT: DAGS: LÝSING: BR. AF:

HANNAD: A.S.
 TEIKNAD: A.S.
 DAGS: 14.04.1997
 MKV: 1:50
 VERKNR: 9601

TEIKNISTOFA TÓNDRU 3
 101 REYKJAVÍK
 Sími: 5512070 FAX: 5517748

LMA

Abdóttir, Professor arkitekt, pd

COPYRIGHT ©
 LISTAMÍÐSTÖÐ ARKITEKTA