



ELEVATION @ LINE "A"  
PHASE I

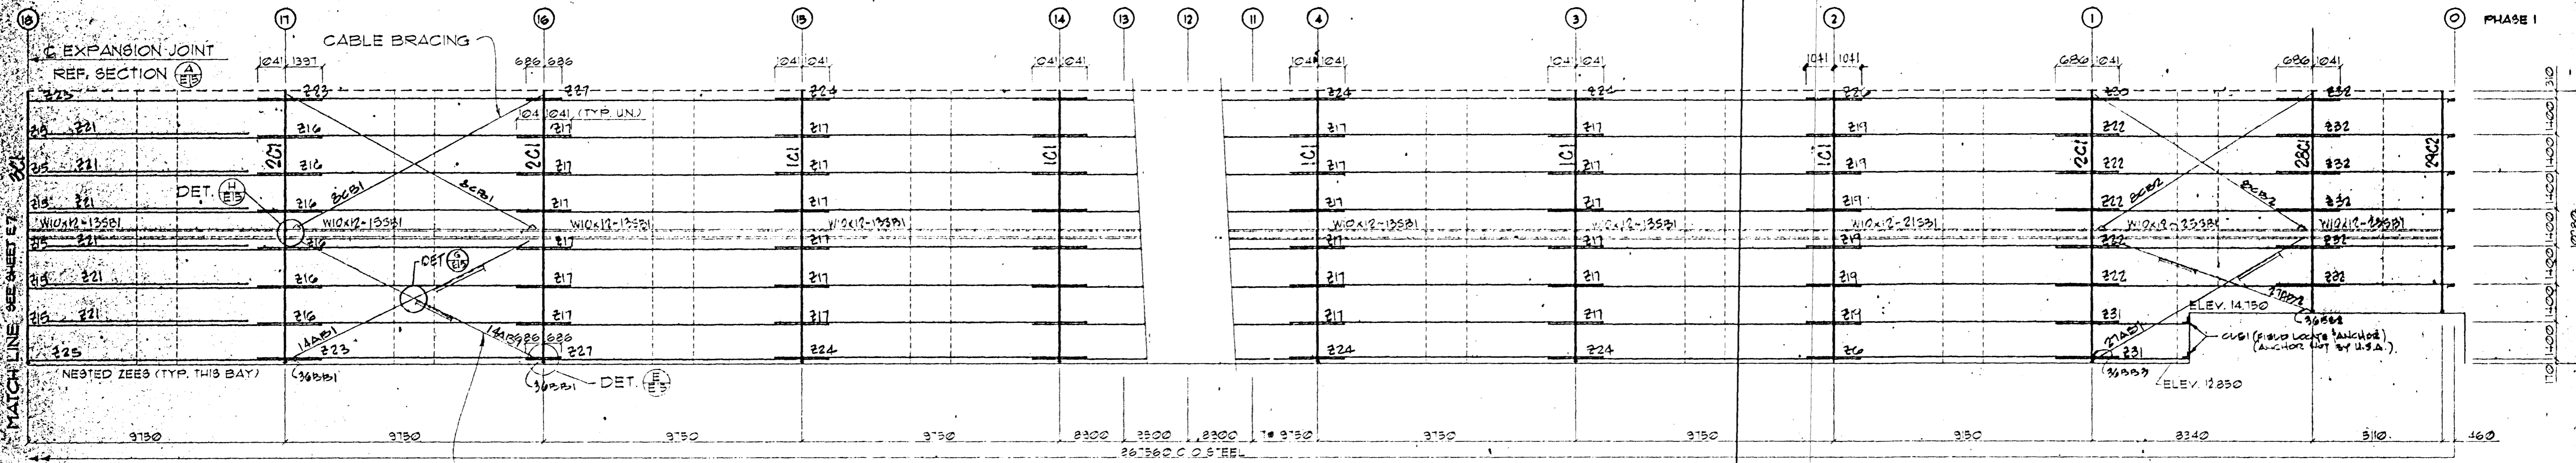

ELEVATION @ LINE "D"  
PHASE I

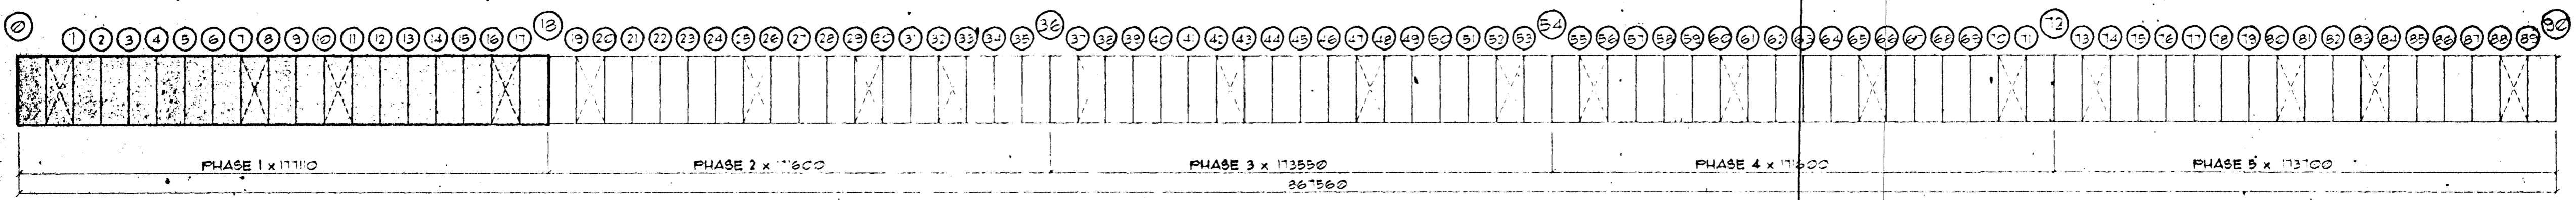

KEY PLAN


☒ DENOTES BRACED BAY

**ERECTOR NOTE:**  
ERECT STEEL WITH PIECE MARKS CORRESPONDING TO LOCATION OF PIECE MARKS ON ERECTION DRAWINGS.  
ERECT AND PLUMB BAYS PROGRESSIVELY TO INSURE OVERALL WIDTH AND LENGTH IS MAINTAINED.

**CUSTOMER NOTE:**  
REFERENCE KEY PLAN FOR CROSS BRACING

BOLT DIAMETER LEGEND		ISSUE	REV. DESCRIPTION	DATE
1/2" = 12.70mm	5/8" = 22.23mm	Δ	APPROVAL	03-13-96
3/4" = 19.05mm	1" = 25.40mm	O	CONSTRUCTION	2-14-96
3/8" = 9.52mm	1 1/4" = 31.75mm			

NOTE: ALL CONNECTION BOLTS ARE A307 1/2" x 25mm LONG UNLESS NOTED.

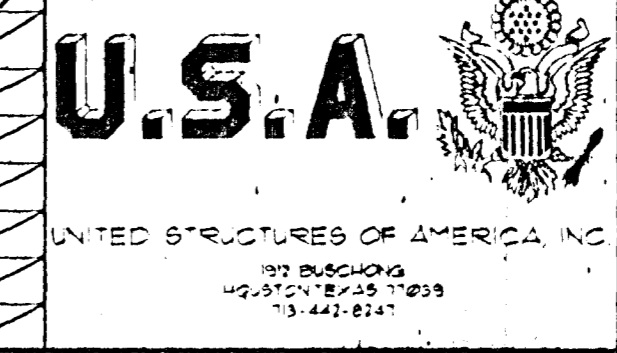

**FOR CONSTRUCTION**

ISAL DWG. NO. 185.966 5012BA2653 PHASE I

DESCRIPTION: ERECTION PLAN - SIDEWALL ELEVATIONS  
 CUSTOMER: ISTAK HF  
 LOCATION: STRAUMSVIK, ICELAND  
 BUYER NO: \_\_\_\_\_

DRAWING BY JD/RRN	DATE 03-15-96	CHECK BY	DATE
JOB 13541	LOADS SEE COVER	DRAWING E6	ISSUE

4-12-97  
CB