



ELEVATION @ LINE "A"  
PHASE 2

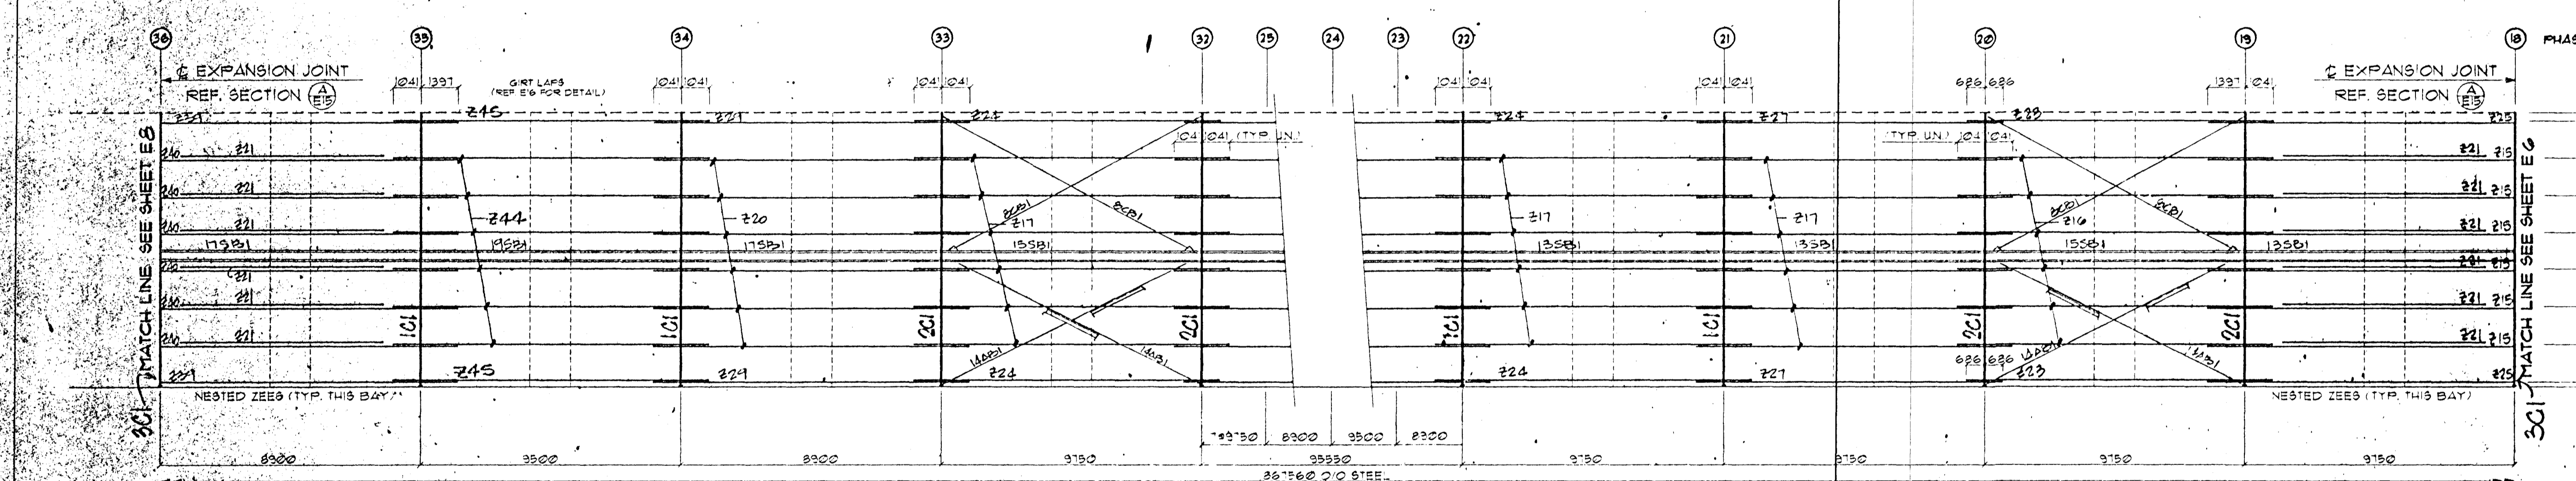

ELEVATION @ LINE "D"  
PHASE 2

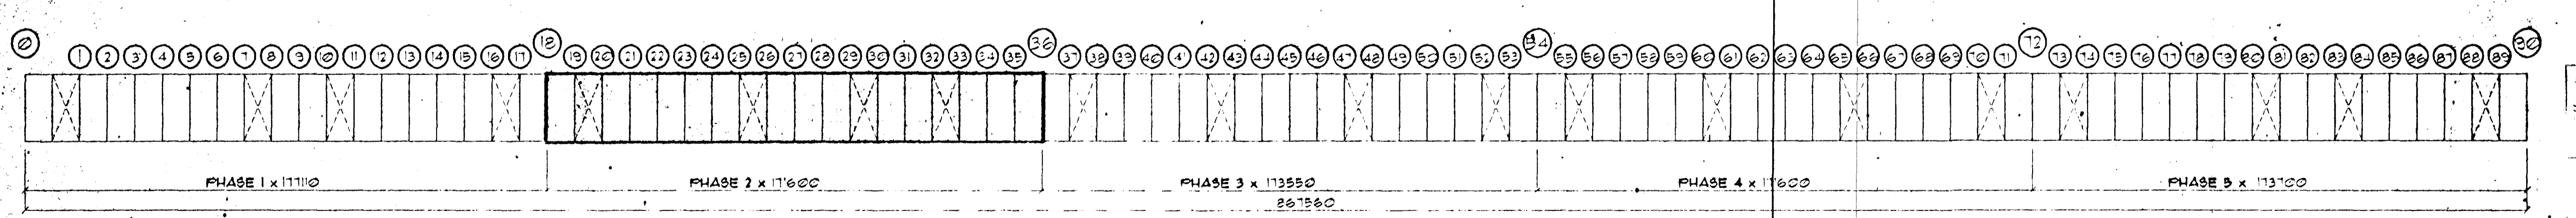


KEY PLAN  
X DENOTES BRACED BAY

**ERECTOR NOTE:**  
ERECT STEEL WITH PIECE MARKS CORRESPONDING TO LOCATION OF PIECE MARKS ON ERECTION DRAWINGS.  
ERECT AND PLUMB BAYS PROGRESSIVELY TO INSURE OVERALL WIDTH AND LENGTH IS MAINTAINED.

**CUSTOMER NOTE:**  
REFERENCE KEY PLAN FOR CROSS BRACING

BOLT DIAMETER LEGEND		ISSUE	REV. DESCRIPTION	DATE	BY
1/2" = 12.70mm	3/4" = 22.23mm	A	APPROVAL	03-23-96	JD
5/8" = 15.88mm	1" = 25.40mm	O	CONSTRUCTION	5/17	JD
3/4" = 19.05mm	1 1/4" = 31.75mm				

NOTE: ALL CONNECTION BOLTS ARE A307 1/2" x 25mm LONG UNLESS NOTED.

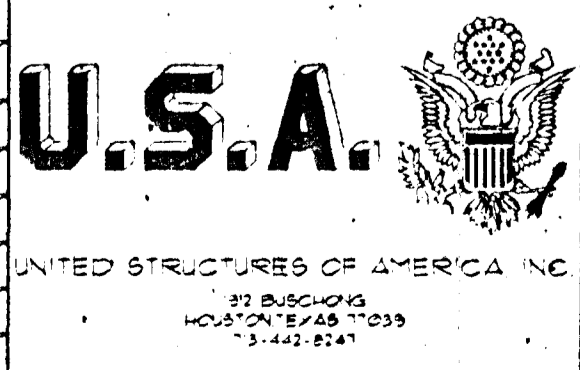

ISAL DWG. NO. 185.967 5012BA2653 PHASE 2

DESCRIPTION: ERECTION PLAN - SIDEWALL ELEVATIONS  
 CUSTOMER: ISTAK HF  
 LOCATION: STRAUMSVIK, ICELAND  
 BUYER NO. \_\_\_\_\_

DRAWING BY: JD/RRN DATE: 03-15-96 CHECK BY: [Signature] DATE: 5/17/96  
 JOB: 13547 LOADS: SEE COVER DRAWING: E1 ISSUE: 0

4-12-97  
CP

FOR CONSTRUCTION