



ELEVATION @ LINE "A"
PHASE 3

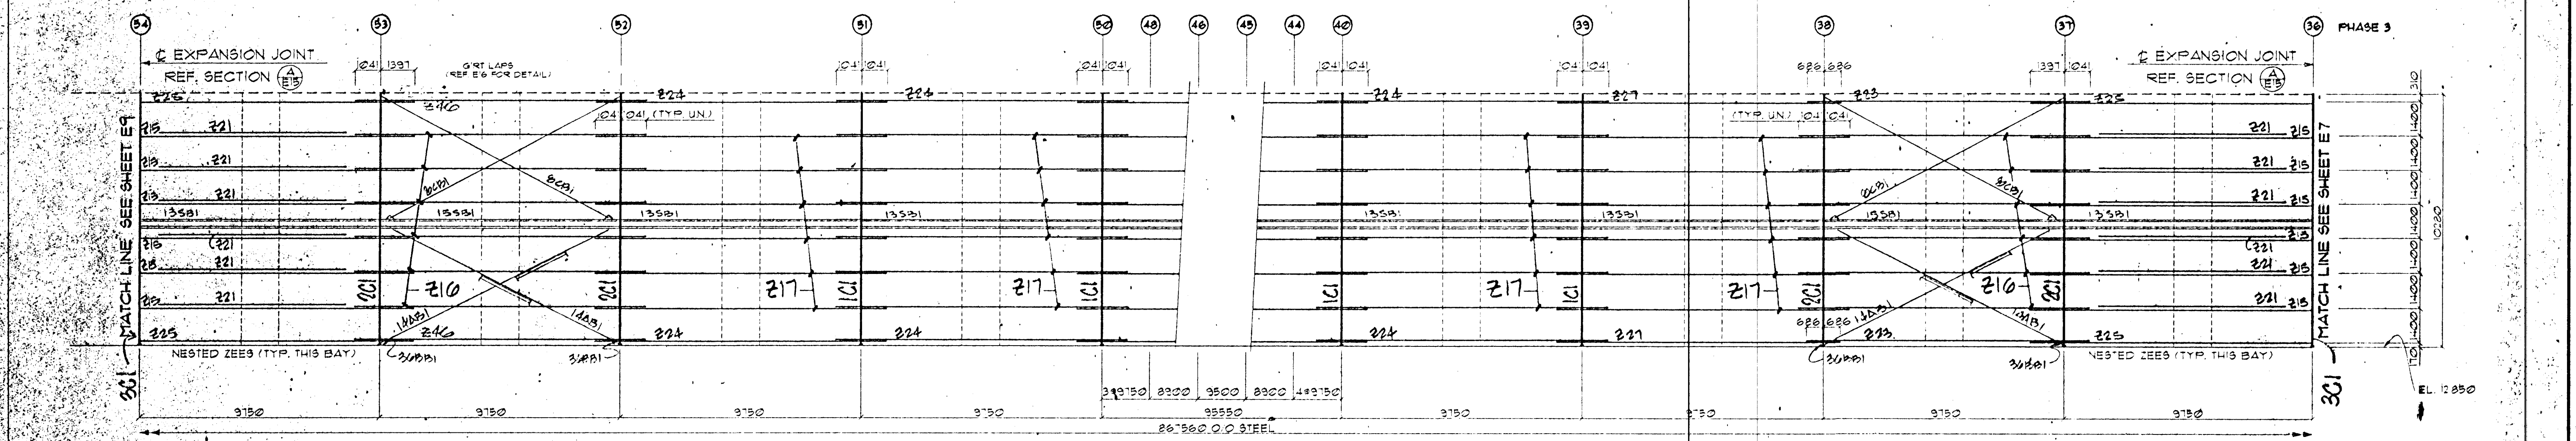

ELEVATION @ LINE "D"
PHASE 3

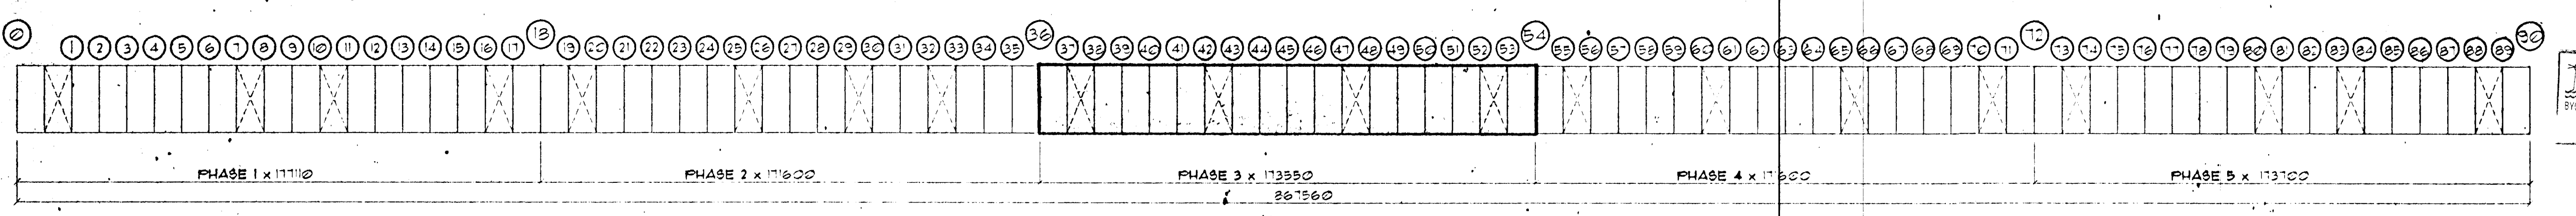

KEY PLAN
X DENOTES BRACED BAY

DATE: 4-12-97
BY: [Signature]
FOR CONSTRUCTION

ERECTOR NOTE:
ERECT STEEL WITH PIECE MARKS CORRESPONDING TO LOCATION OF PIECE MARKS ON ERECTION DRAWINGS.
ERECT AND PLUMB BAYS PROGRESSIVELY TO INSURE OVERALL WIDTH AND LENGTH IS MAINTAINED.

CUSTOMER NOTE:
REFERENCE KEY PLAN FOR CROSS BRACING

BOLT DIAMETER LEGEND		ISSUE	REV. DESCRIPTION	DATE	BY
1/2" = 12.70mm	3/8" = 22.23mm	Δ	APPROVAL	03-15-96	[Signature]
3/4" = 19.05mm	1" = 25.40mm	○	CONSTRUCTION	5/1/96	[Signature]
1 1/8" = 31.75mm					

NOTE: ALL CONNECTION BOLTS ARE A307 1/2" x 25mm LONG UNLESS NOTED.



ISAL DWG. NO. 185.968 5012BA2653 PHASE 3

DESCRIPTION: ERECTION PLAN - SIDEWALL ELEVATIONS
 CUSTOMER: ISTAK HF.
 LOCATION: STRAUMBYK, ICELAND
 BUYER NO.:
 DRAWING BY: JD/RRN DATE: 03-15-96 CHECK BY: [Signature] DATE: 5/1/96
 JOB # 19547 LOADS: SEE COVER DRAWING: E8 ISSUE: 0