



ELEVATION @ LINE "A"
PHASE 4

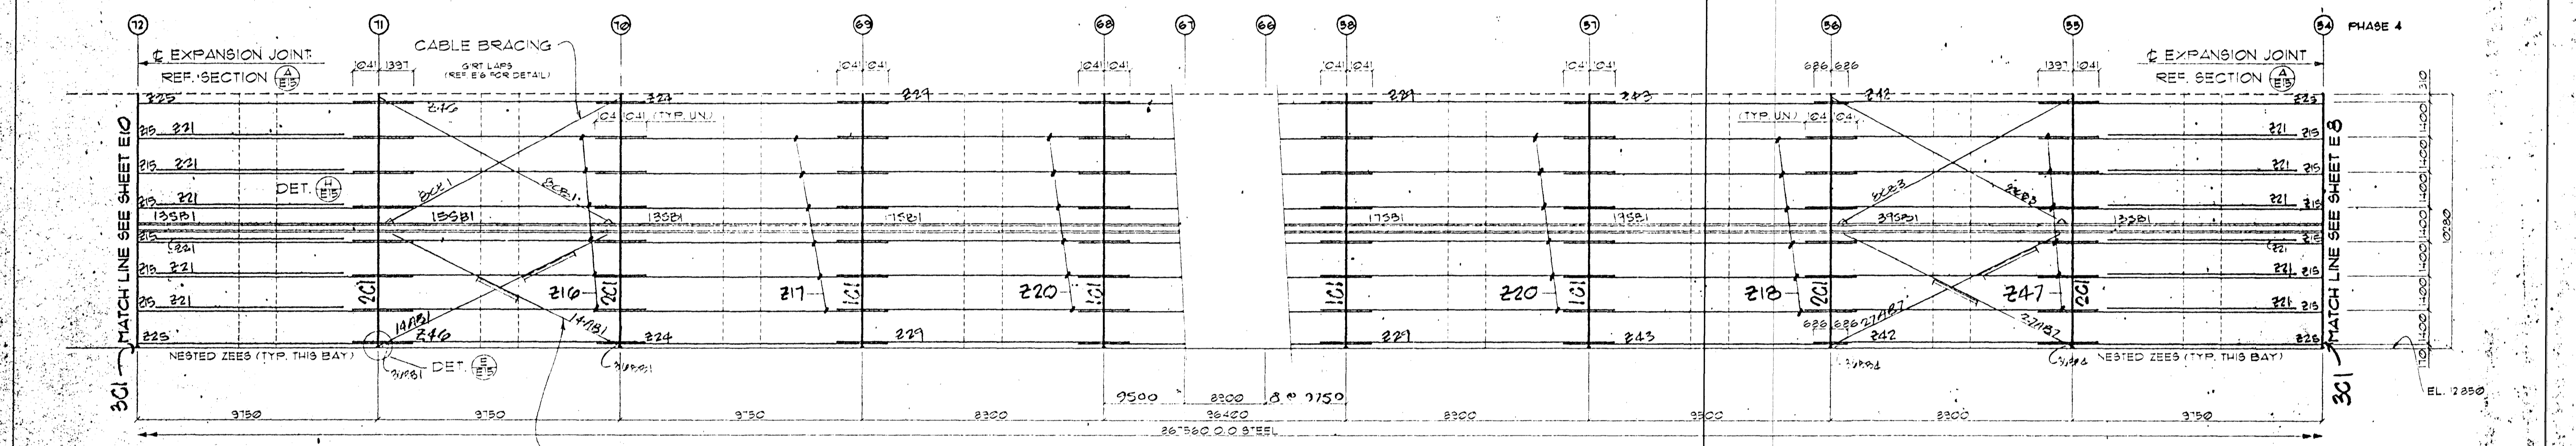

ELEVATION @ LINE "D"
PHASE 4

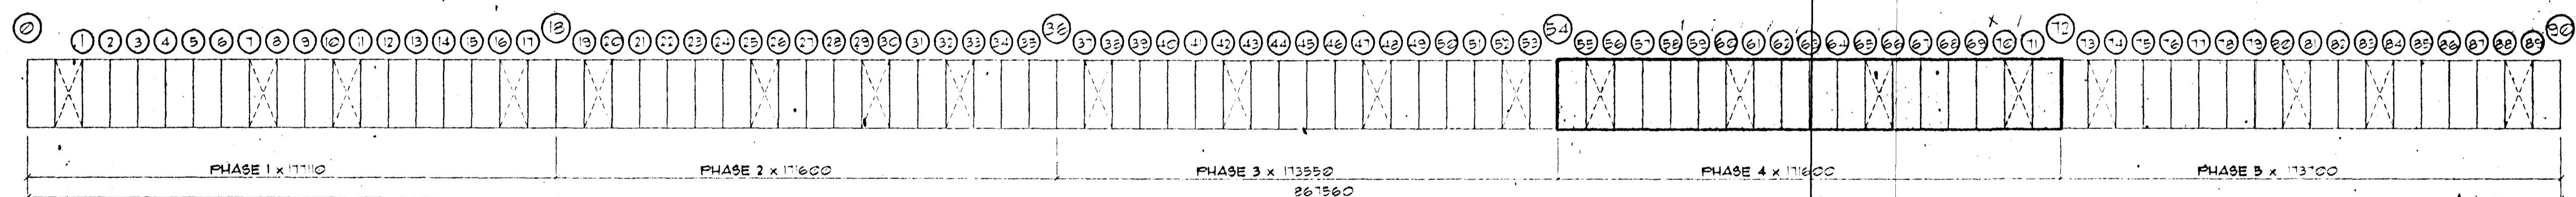


KEY PLAN
DENOTES BRACED BAY

ERECTOR NOTE:
ERECT STEEL WITH PIECE MARKS
CORRESPONDING TO LOCATION
OF PIECE MARKS ON ERECTION
DRAWINGS.
ERECT AND PLUMB BAYS
PROGRESSIVELY TO INSURE
OVERALL WIDTH AND LENGTH
IS MAINTAINED.

CUSTOMER NOTE:
REFERENCE KEY PLAN FOR CROSS
BRACING

BOLT DIAMETER LEGEND		ISSUE	REV. DESCRIPTION	DATE	BY
1/2" = 12.70mm	3/4" = 19.05mm	A	APPROVAL	03-23-36	JD
5/8" = 15.88mm	1" = 25.40mm	O	CONSTRUCTION	5/31/36	JD
3/4" = 19.05mm	1 1/4" = 31.75mm				

NOTE: ALL CONNECTION BOLTS
ARE A307 1/2" x 25mm LONG
UNLESS NOTED.

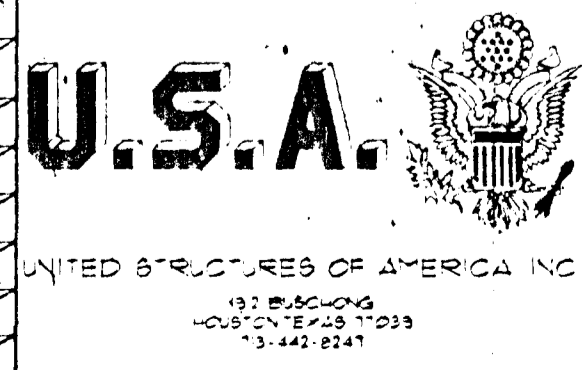

ISAL DWG. NO. 185.969		5012BA2653		PHASE 4	
DESCRIPTION: ERECTION PLAN - SIDEWALL ELEVATIONS					
CUSTOMER: ISTAK HF					
LOCATION: STRAUMSVYK, ICELAND					
BUYER NO:					
DRAWING BY: JD/RRN		DATE: 03-15-36		CHECK BY: JD	
JOB: 19547		LOADS: SEE COVER		DRAWING: E3	
				DATE: 5/31/36	
				ISSUE: 1894E	

FOR CONSTRUCTION
4-12-36
LCS