

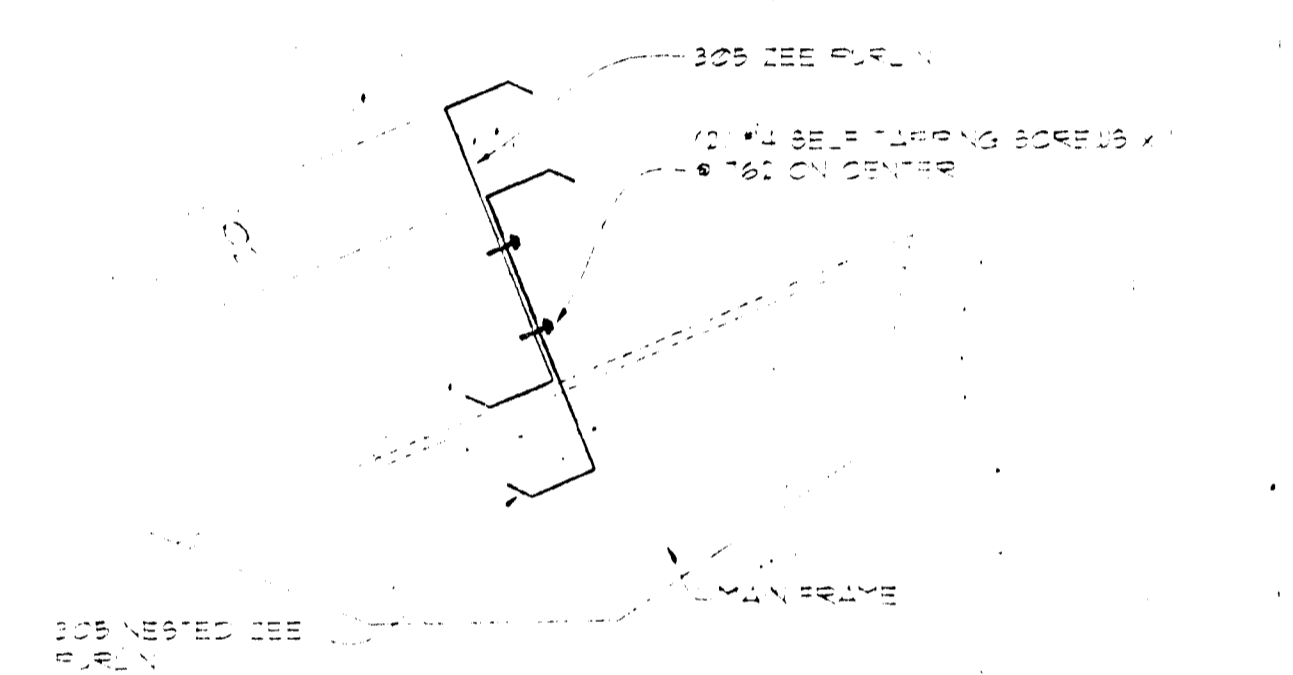
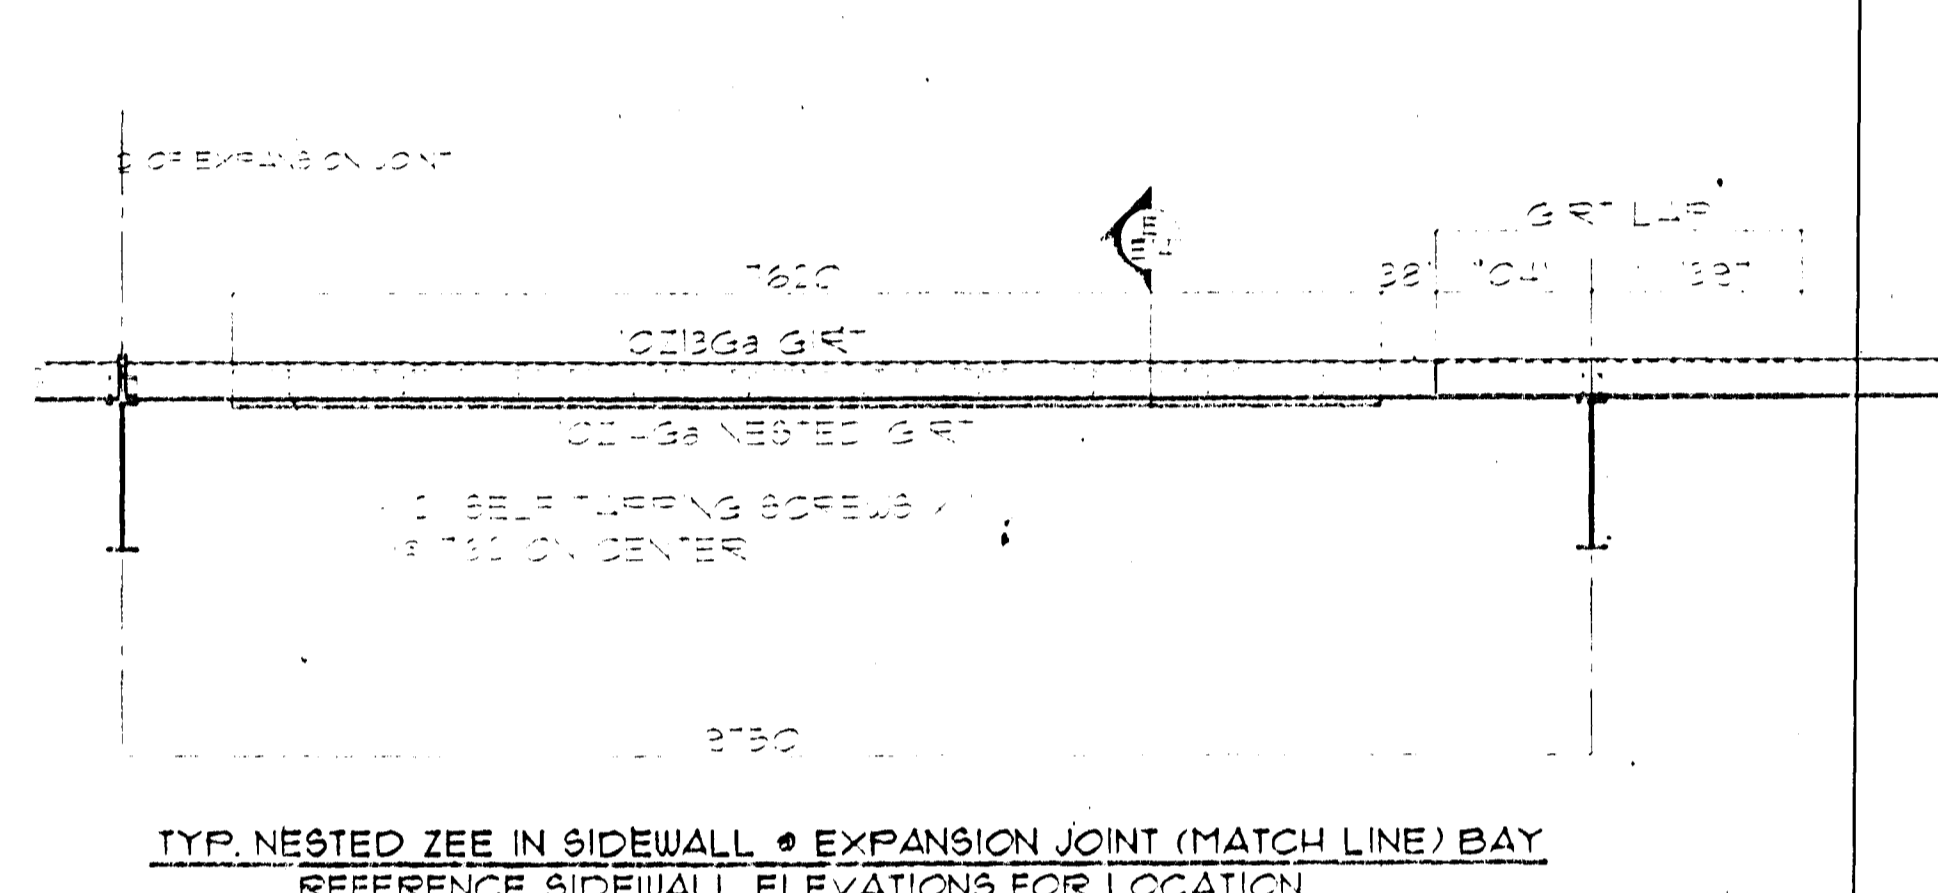



SECTION A
E14

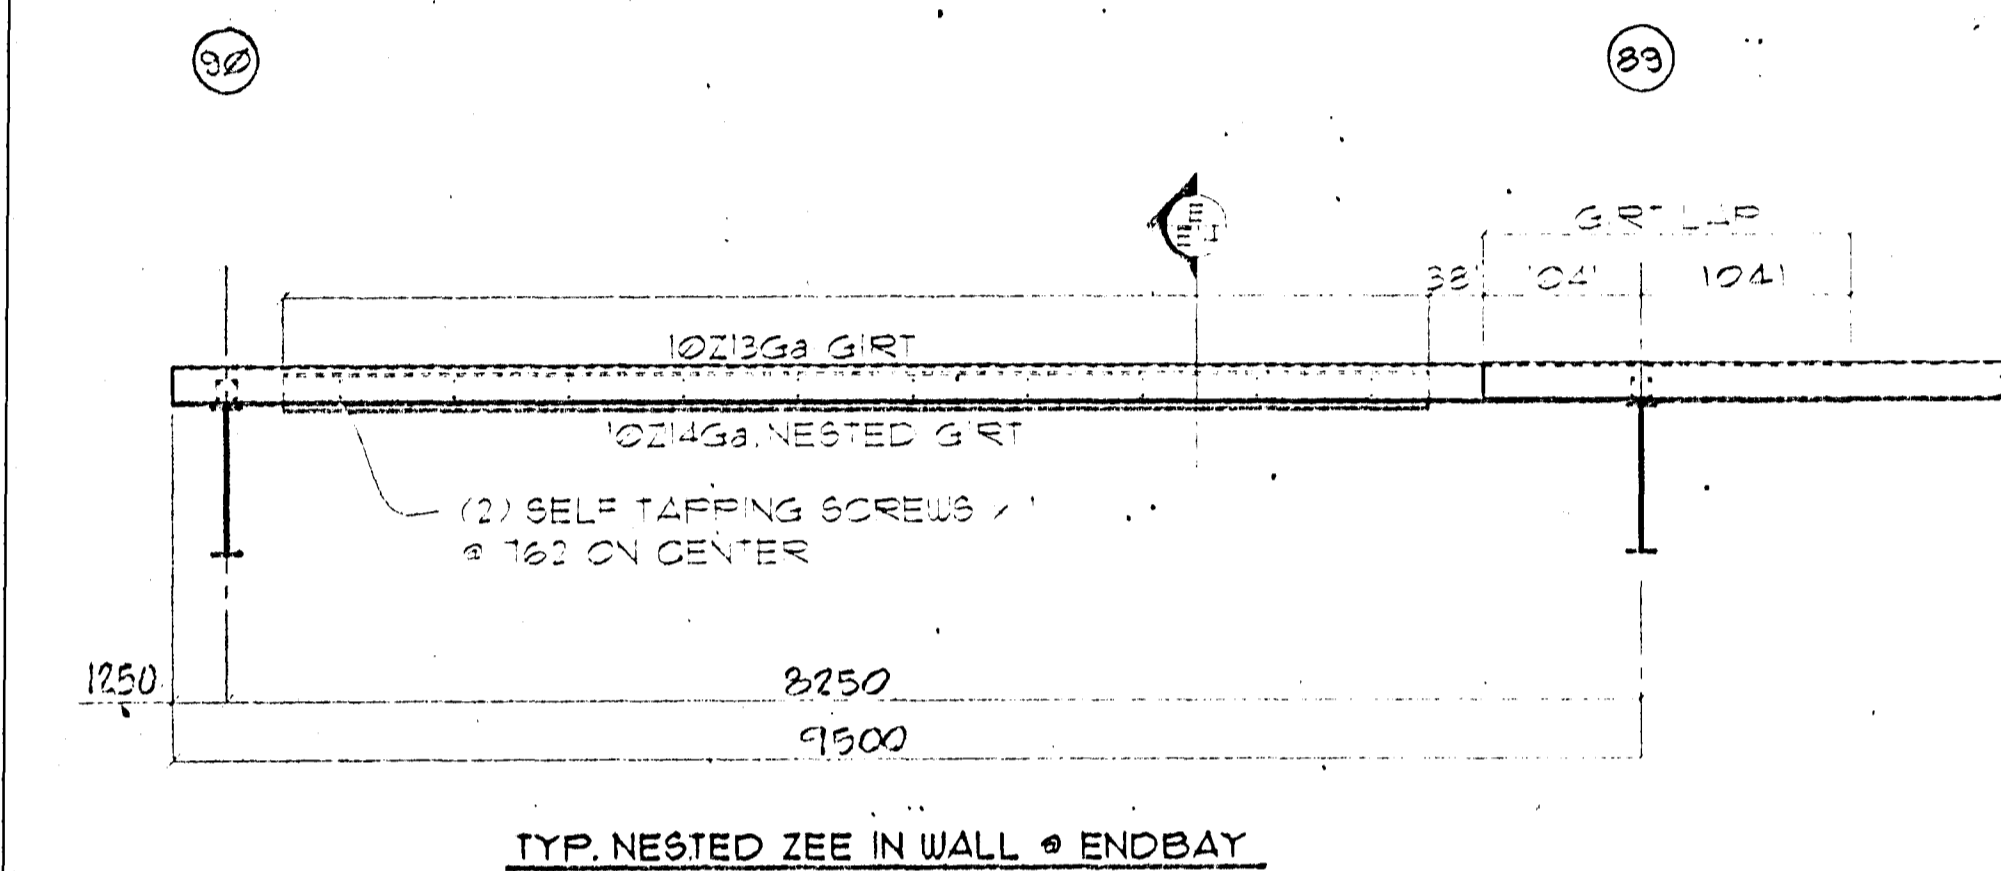


SECTION B
E14

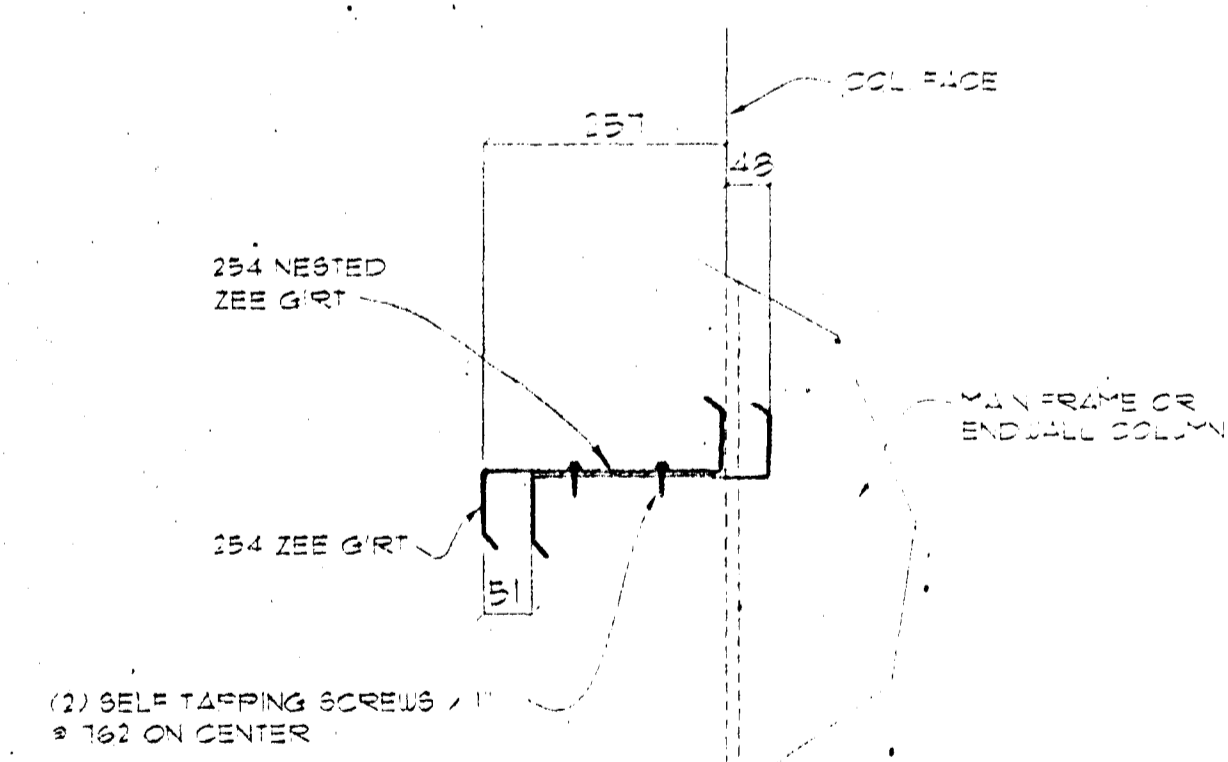

SECTION C
E14

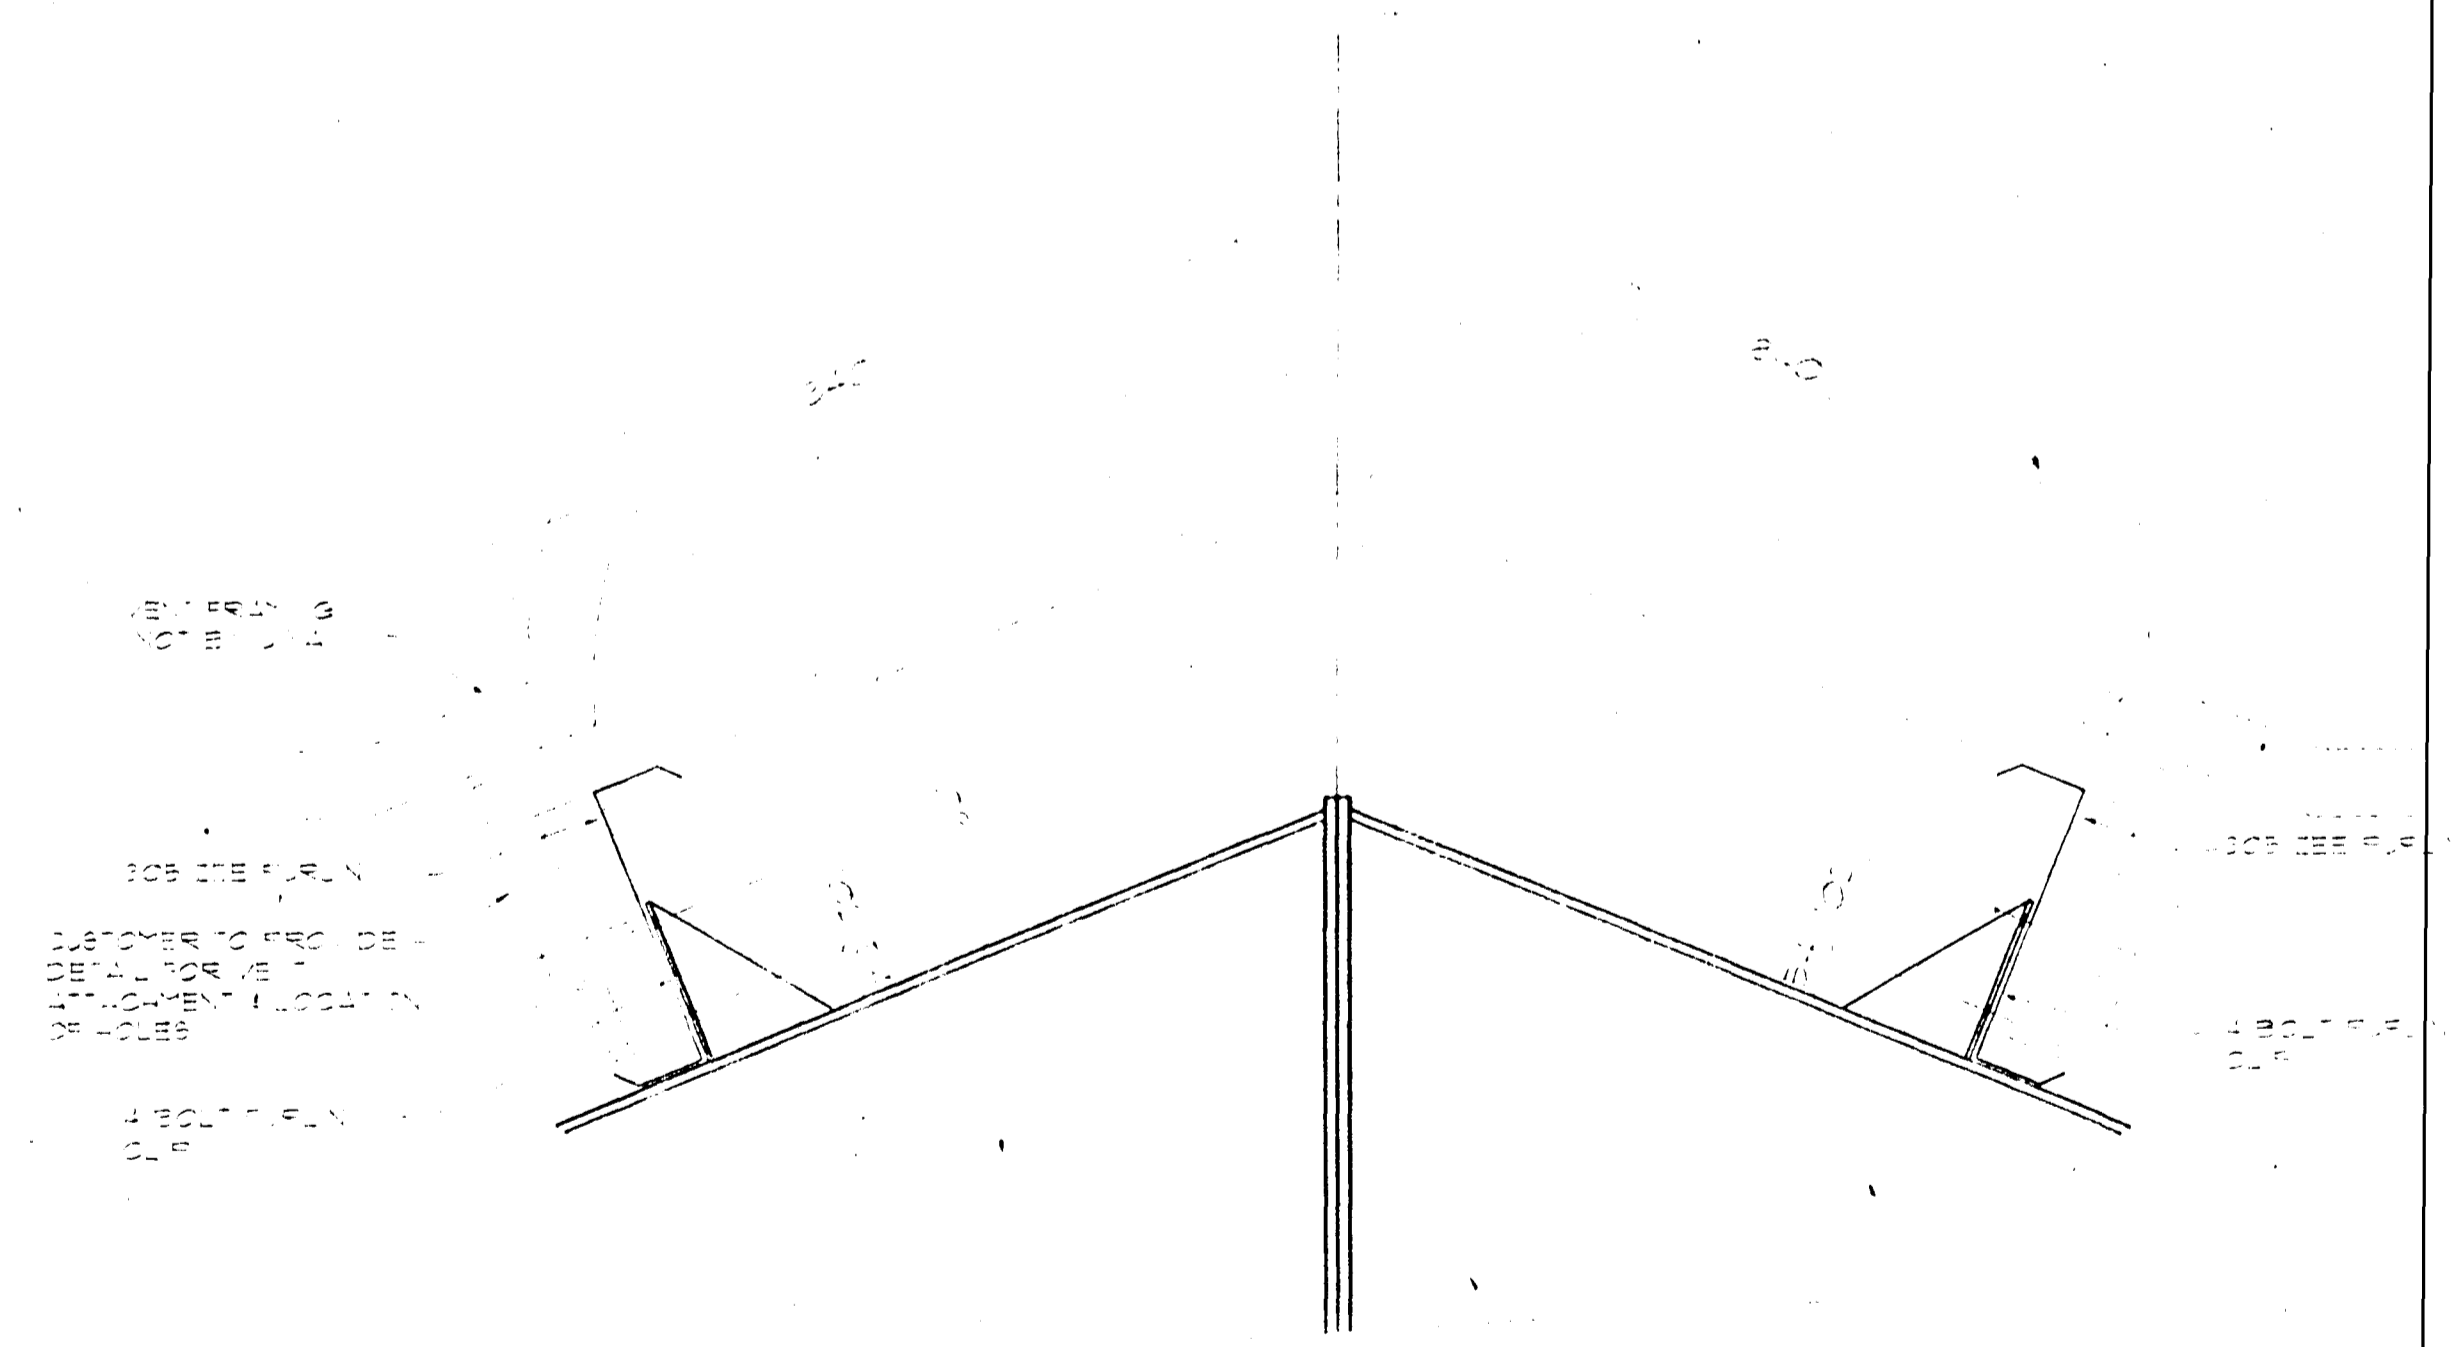

SECTION D
E14

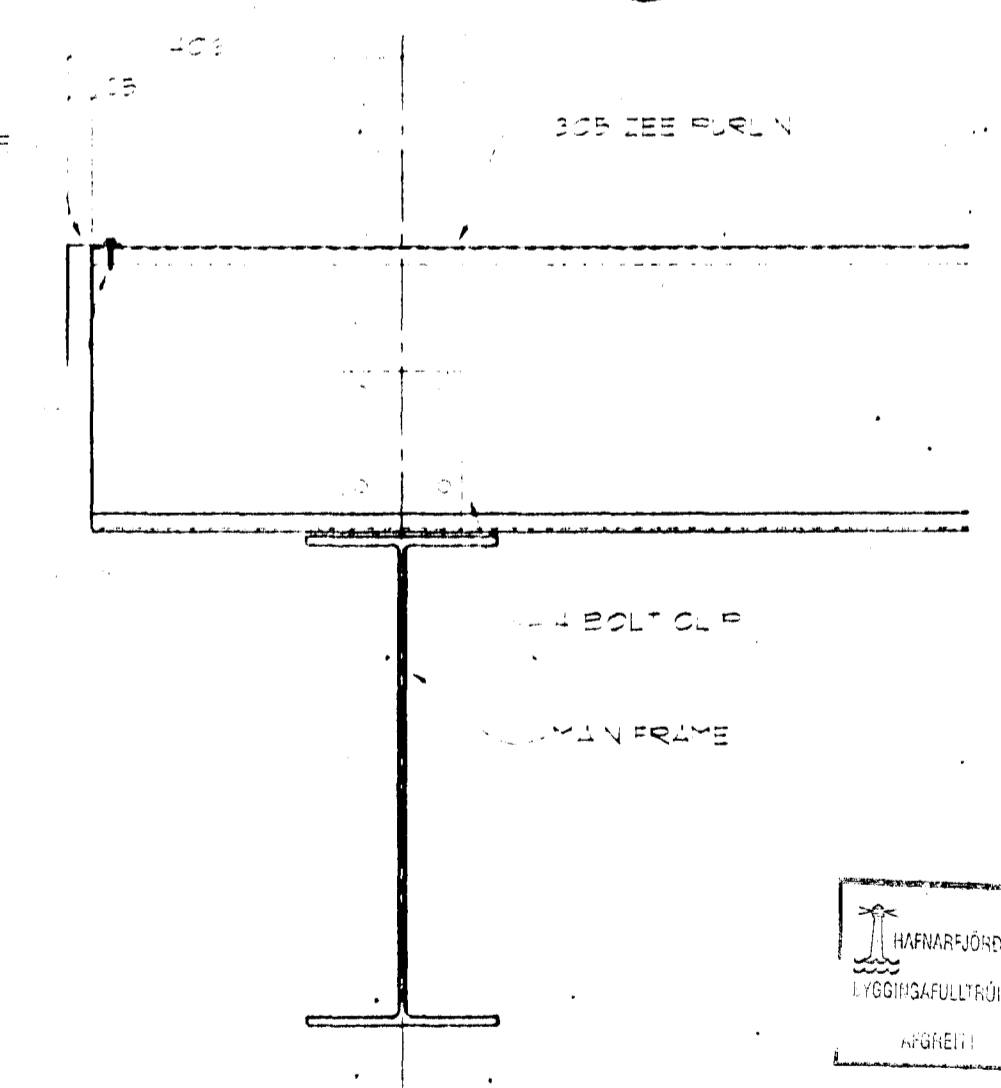

SECTION E
E14

4-12-97
CP


FOR CONSTRUCTION

ISAL DWG. NO. 185.974 5012BA2653 PHASES THRU 5

DESCRIPTION: ERECTION PLAN + SECTIONS + DETAILS			
CUSTOMER: STAK LP			
LOCATION: STRAUBS / OCELAND			
BUYER NO:			
DRAWING BY: JG	DATE: 03-13-94	CHECK BY: [Signature]	DATE: 3/14/94
JOB: 19547	LOADS: SEE COVER	DRAWING: E14	ISSUE: 0

BOLT DIAMETER LEGEND		ISSUE	REV	DESCRIPTION	DATE	BY
1/2"	3/8"			REVISION		
3/4"	1/2"			REVISION		
1"	3/4"			REVISION		

NOTE: ALL CONNECTION BOLTS ARE TO BE 1/2" DIA. UNLESS NOTED OTHERWISE.

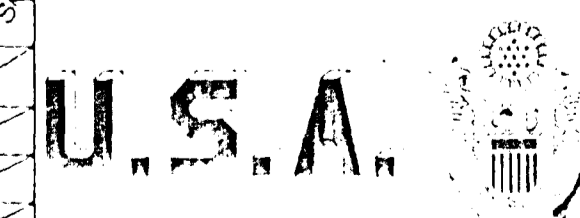

05-06-93 800 85-1100 11222