


CRANE LAYOUT PLAN

LEGEND OF BRACE ANGLES

- ① - 14AB22 (370 x 70 x 5 x 1208)
- ② - 14AB22 (370 x 70 x 5 x 1282) 1/118 x 22 x 22 x 22 x 22 x 22
- ③ - 14AB24 (370 x 70 x 5 x 394)
- ④ - 21AB23 (370 x 70 x 5 x 994)
- ⑤ - 21AB24 (370 x 70 x 5 x 1061)
- ⑥ - 21AB23 (370 x 70 x 5 x 1124)
- ⑦ - 21AB26 (370 x 70 x 5 x 394)

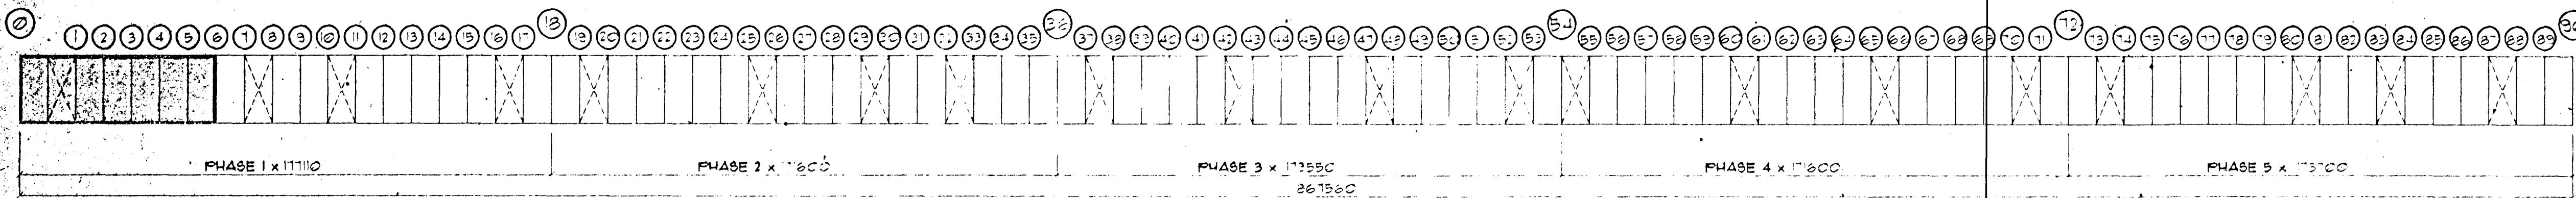

KEY PLAN

☐ DENOTES BRACED BAY

DATE: 4-12-97
 DRAWN BY: [Signature]
 CHECKED BY: [Signature]

FOR CONSTRUCTION


ISAL DWG. NO. 185.978 5012AP2650 PHASE I

ERECTOR NOTE:
 ERECT STEEL WITH PIECE MARKS
 CORRESPONDING TO LOCATION
 OF PIECE MARKS ON ERECTION
 DRAWINGS.

ERECT AND PLUMB BAYS
 PROGRESSIVELY TO INSURE
 OVERALL WIDTH AND LENGTH
 IS MAINTAINED.

BOLT DIAMETER LEGEND		ISSUE	REV. DESCRIPTION	DATE	BY
1/2" = 12.70mm	3/8" = 9.52mm	A	APPROVAL		
3/4" = 19.05mm	1" = 25.40mm	D	CONTRACT	5-11-97	
1 1/8" = 31.75mm	1 1/4" = 31.75mm	Δ	CHG SHIT NO. ON SECT.	6-23-97	

NOTE: ALL CONNECT ON BOLTS
 ARE ASOT 1" x 15mm LONG
 UNLESS NOTED

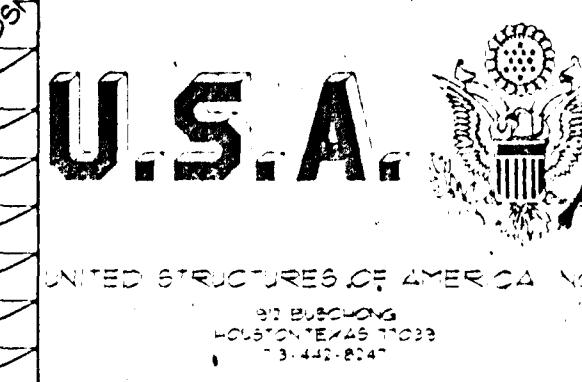

DESCRIPTION: ERECTION PLAN - CRANE LAYOUT			
CUSTOMER: ISTAK HF			
LOCATION: STRAUMSVIK ICELAND			
BUYER NO.:			
DRAWING BY	DATE	CHECK BY	DATE
JD, REN	04-23-96		
JOB # 185.47	LOADS	DRAWING # E10	ISSUE
	SEE COVER		