


CRANE LAYOUT PLAN

LEGEND OF BRACE ANGLES

- ① - 100212 (870 x 70 x 5 x 1208)
- ② - 100213 (870 x 70 x 5 x 1025) <sup>M</sup> (1) 1/2" x 3/8" ANCHOR BOLTS EACH END (K12)
- ③ - 100214 (870 x 70 x 5 x 294)
- ④ - 100215 (870 x 70 x 5 x 1021)

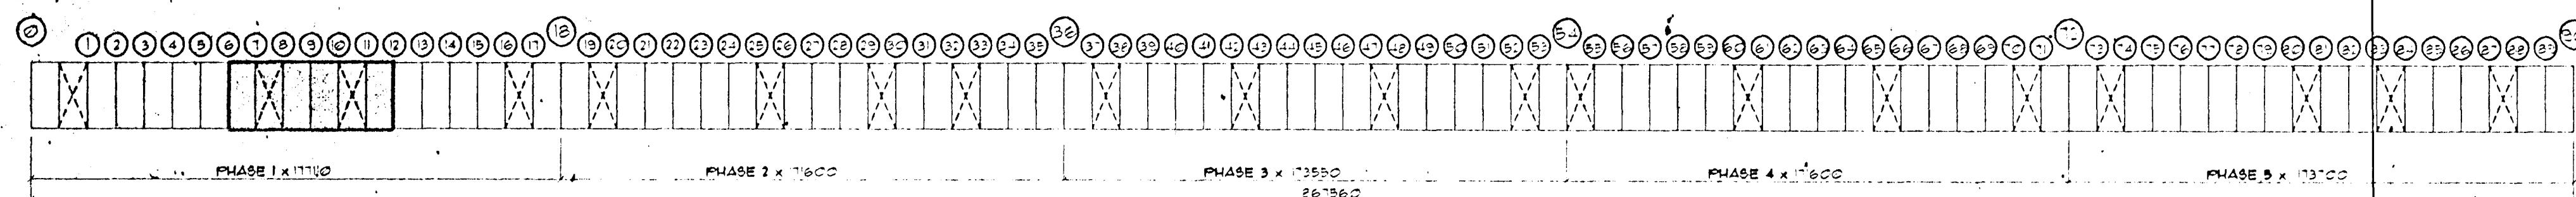

KEY PLAN

☐ DENOTES BRACED BAY

4-12-27  
UP

FOR CONSTRUCTION

ISAL DWG. NO. 185.979 5012AP2650 PHASE I

DESCRIPTION: ERECTION PLAN

CUSTOMER: ISTAK HF


LOCATION: STRAUMSVIK, ICELAND

BUYER NO:

DRAWING BY: JD/REN DATE: 04-29-36 CHECK BY: DATE:

JOB: 1351- LOADS: SEE COVER DRAWING: 619 ISSUE: ⚠

BOLT DIAMETER LEGEND		ISSUE	REV. DESCRIPTION	DATE	BY
1/2" = 12.70mm	3/4" = 19.05mm	Δ	APPROVAL		
5/8" = 15.88mm	1" = 25.40mm	0	CONSTRUCTION	3-14-36	
3/4" = 19.05mm	1 1/4" = 31.75mm	Δ	CHG. REV. NO. 01 SECT.	5-25-36	
NOTE: ALL CONNECTION BOLTS ARE ABOUT 1/2" x 15mm LONG UNLESS NOTED.					

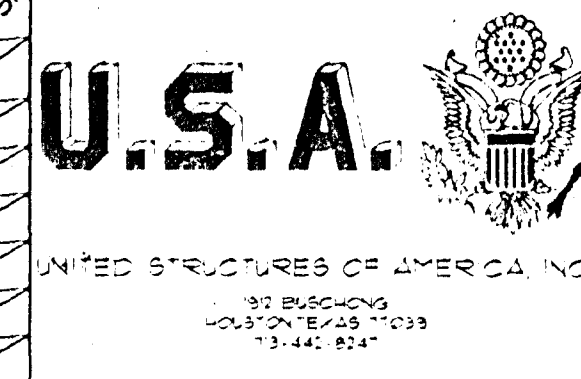

ERECTOR NOTE:  
ERECT STEEL WITH PIECE MARKS CORRESPONDING TO LOCATION OF PIECE MARKS ON ERECTION DRAWINGS.

ERECT AND PLUMB BAYS PROGRESSIVELY TO INSURE OVERALL WIDTH AND LENGTH IS MAINTAINED.