


CRANE LAYOUT PLAN

LEGEND OF BRACE ANGLES

- ① ~ 14022 (4.76 x 7.6 x 5 x 1202)
- ② ~ 14022 (4.76 x 7.6 x 5 x 1020) (1/8\"/>

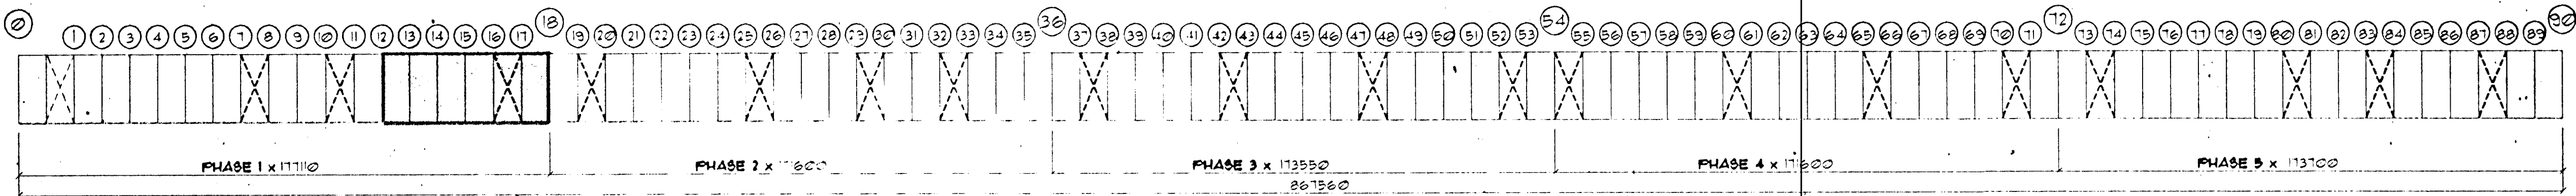

KEY PLAN

☒ DENOTES BRACED BAY

4-12-97
Up

FOR CONSTRUCTION

ISAL DWG. NO. 185.980 5012AP2650 PHASE I

ERECTOR NOTE:
ERECT STEEL WITH PIECE MARKS
CORRESPONDING TO LOCATION
OF PIECE MARKS ON ERECTION
DRAWINGS.

ERECT AND PLUMB BAYS
PROGRESSIVELY TO INSURE
OVERALL WIDTH AND LENGTH
IS MAINTAINED.

BOLT DIAMETER LEGEND		ISSUE	REV. DESCRIPTION	DATE	BY
1/2" = 12.70mm	3/8" = 22.23mm	A	APPROVAL		
5/8" = 15.88mm	1" = 25.40mm	D	CONSTRUCTION	3/14/97	
3/4" = 19.05mm	1 1/4" = 31.75mm	Δ	CHK'D BY, No. of SECT.	6-28-97	
NOTE: ALL CONNECTION BOLTS ARE A307 1/2" x 25mm LONG UNLESS NOTED.					



DESCRIPTION: ERECTION PLAN			
CUSTOMER: ISTAK HF			
LOCATION: STRAUMSVIK, ICELAND			
BUYER NO.:			
DRAWING BY JD/RRN	DATE 04-29-96	CHECK BY	DATE
JOB # 1354T	LOADS SEE COVER	DRAWING # B20	ISSUE 1