


ANCHOR BOLT SETTING PLAN
PHASE 3

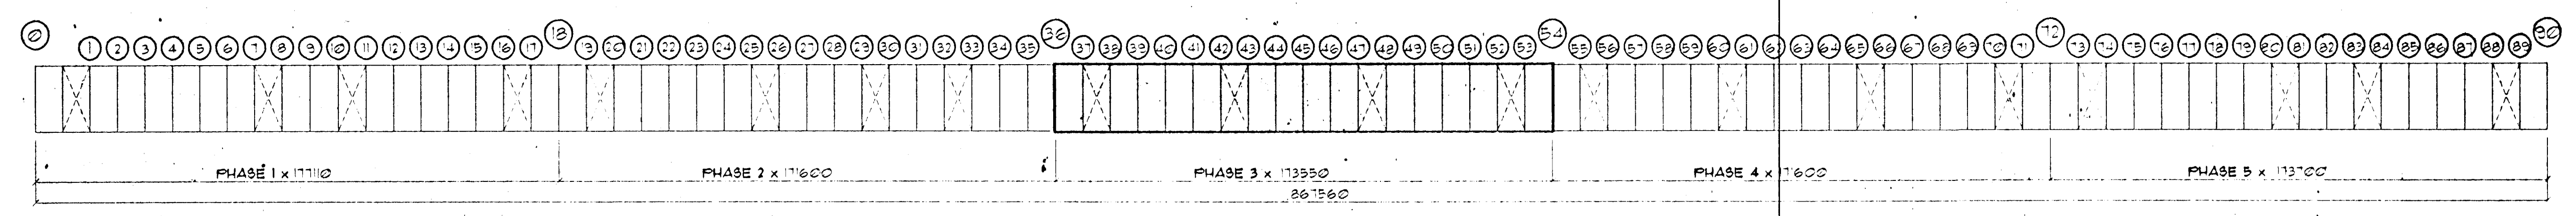

KEY PLAN
DENOTES BRACED BAY

NOTE:
SEE DRAWING F6 OF 6 FOR REACTIONS,
BASE PLATE DETAILS AND SECTIONS.

4-12-97
CP

FOR CONSTRUCTION

185.996 5012BA2651

ISSUE	REV. DESCRIPTION	DATE	BY
A	APPROVAL	03-21-96	
C	CONSTRUCTION	5-14-96	



DESCRIPTION: ANCHOR BOLT PLAN - PHASE 3			
CUSTOMER: ISTAK HF			
LOCATION: STRAUMSVIK ICELAND			
BUYER NO.:			
DRAWING BY	DATE	CHECK BY	DATE
RRN	03-16-96	STEVE	04-96
JOB #	LOADS	DRAWING #	ISSUE
13541	SEE COVER	F3	0