


**ANCHOR BOLT SETTING PLAN
PHASE 5**

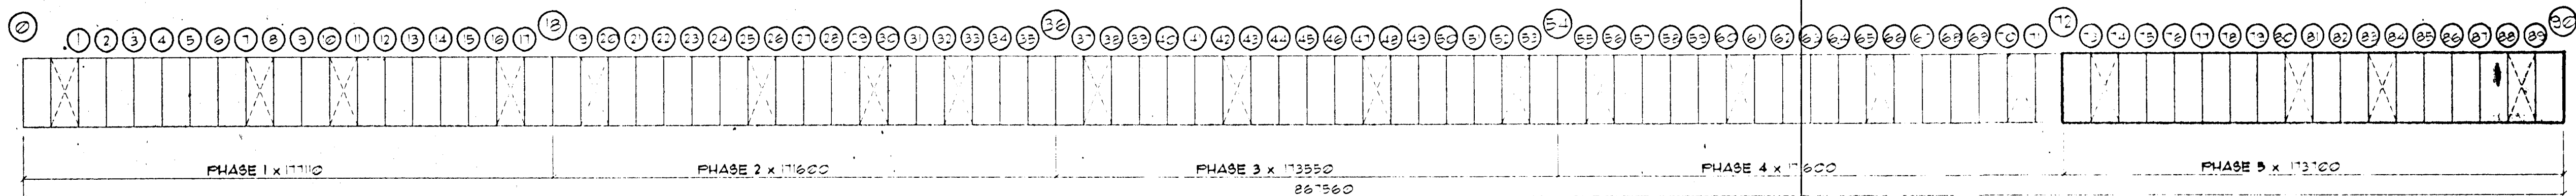

KEY PLAN
□ DENOTES BRACED BAY


NOTE:
SEE DRAWING #5 OF 6 FOR REACTIONS
BASE PLATE DETAILS AND CONCRETE SECTIONS.

4-12-97
L.P.

FOR CONSTRUCTION

185.998 5012BA2651

ISSUE	REV. DESCRIPTION	DATE	BY	CHK
1	APPROVAL	03-16-96		
0	CONSTRUCTION	5-11-97		



U.S.A.
UNITED STRUCTURES OF AMERICA INC.
21 BUSHONG
HOUSTON, TEXAS 77038
713-442-2247

DESCRIPTION: ANCHOR BOLT SETTING PLAN - PHASE 5
CUSTOMER: ISTAK HF
LOCATION: STRAUMSVIK ICELAND
BUYER NO.:

DRAWING BY: REN	DATE: 03-16-96	CHECK BY: STEVE	DATE: 5-11-97
JOB #: 19547	LOADS: SEE COVER	DRAWING #: #5	ISSUE: 0