




SECTION X = 359,85

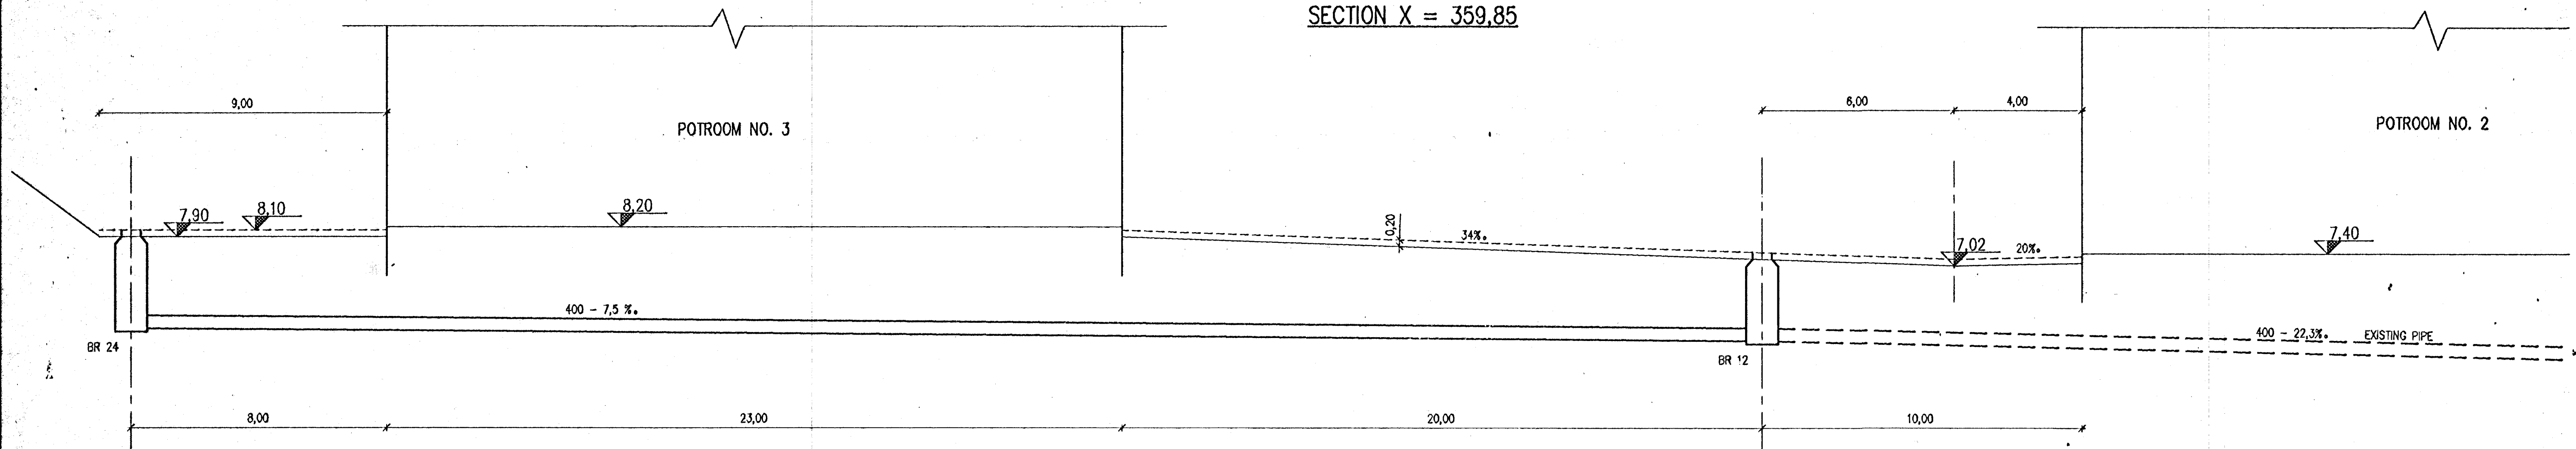

TYPICAL LOCATION OF DRAINS

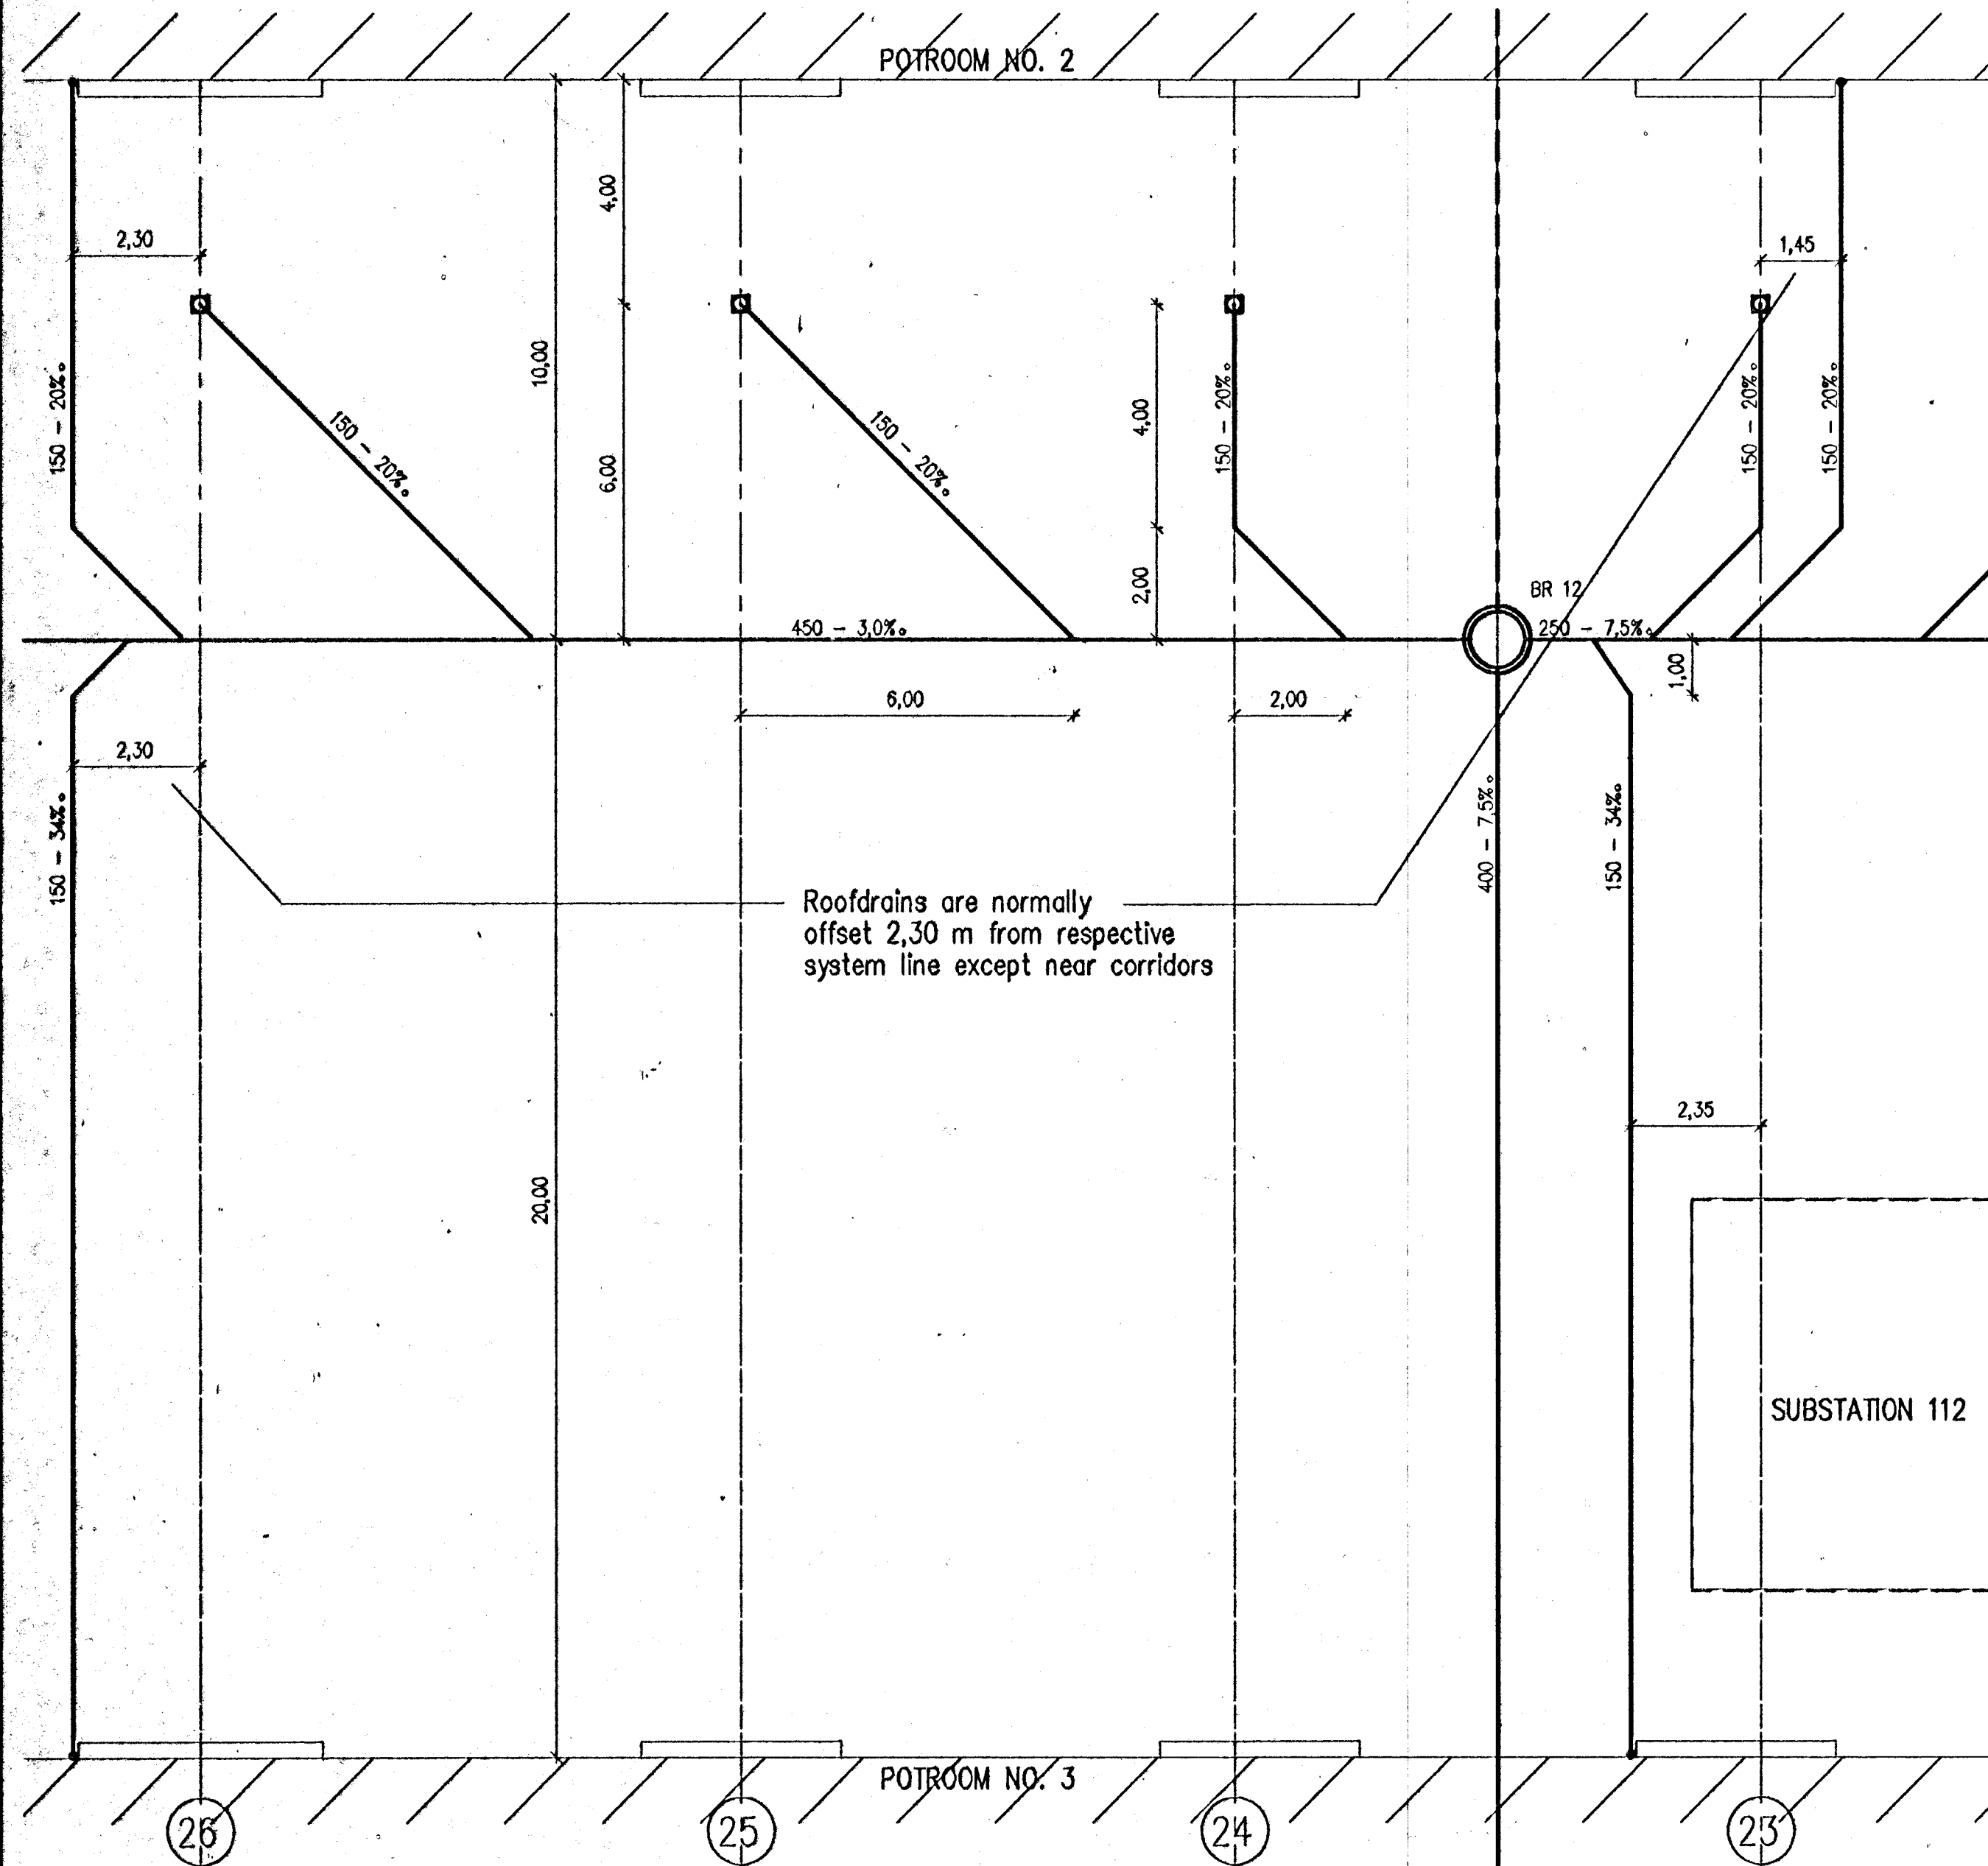


TYPICAL LOCATION OF DRAINS

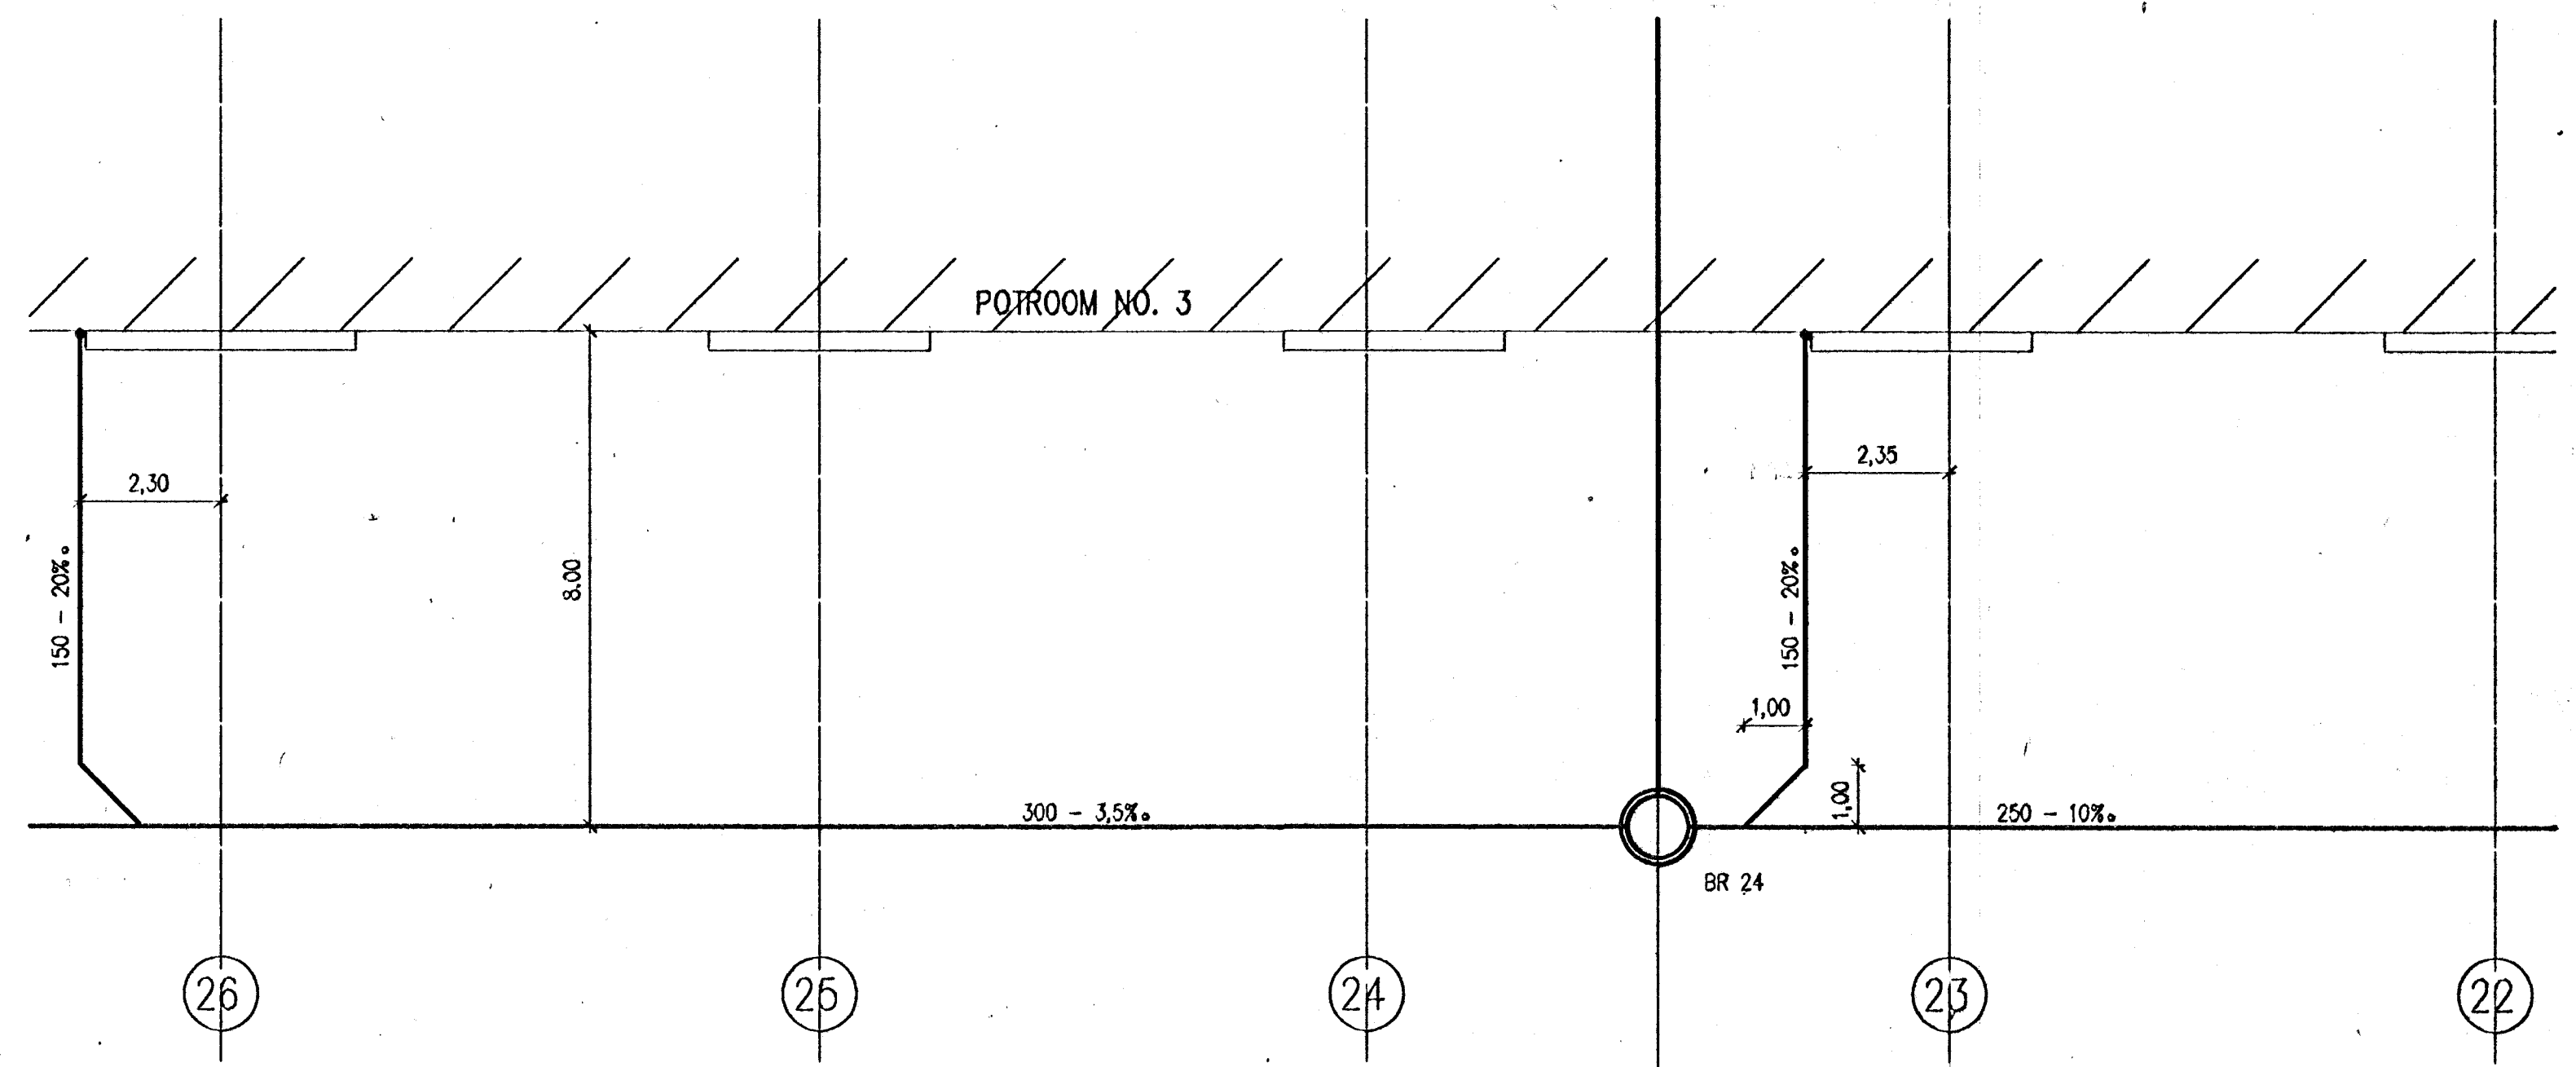

LEGEND

Elevations are in metres in Hafnarfjordur height system.
 Coordinates x,y are in metres in a local coordinate system.
 Dimensions are in metres except pipes diameters.
 250 - 7,5% : Diameter 250 mm pipe, inclined 7,5%.
 BR 12 : Inspection shaft no 12
 □ : Drain

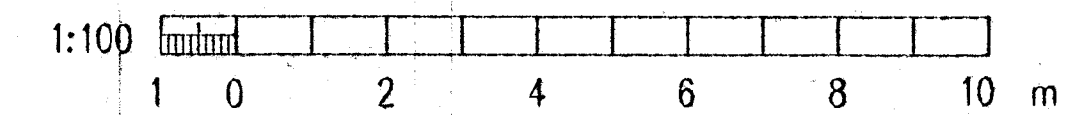

HAFFNARFJÖRÐUR
 BYGGINGAHLUTDRÁM
 29/10/96
 AFGREITT

VST VST CONSULTING ENGINEERS Ltd. Armúla 4 108 Reykjavík Iceland Tel:+354 569 5000 Fax:+354 569 5010		95.120 - 11.108															
ICELANDIC ALUMINIUM COMPANY LTD.	<table border="1"> <tr><td>DRAWN</td><td>20.OCT.95</td><td>QSS</td></tr> <tr><td>APPROVED</td><td>20.OCT.95</td><td>QSS</td></tr> <tr><td>PROCESS</td><td>20.OCT.95</td><td>NI</td></tr> <tr><td>PROJECT</td><td>20.OCT.95</td><td>NI</td></tr> <tr><td>SCALE</td><td>1:100</td><td>AT</td></tr> </table>	DRAWN	20.OCT.95	QSS	APPROVED	20.OCT.95	QSS	PROCESS	20.OCT.95	NI	PROJECT	20.OCT.95	NI	SCALE	1:100	AT	POTROOM NO. 3 EARTHWORK RAINWATER PIPES TYPICAL LOCATION
DRAWN	20.OCT.95	QSS															
APPROVED	20.OCT.95	QSS															
PROCESS	20.OCT.95	NI															
PROJECT	20.OCT.95	NI															
SCALE	1:100	AT															
ALUSUISSE ALESA	ALUSUISSE ENGINEERING LTD. ZÜRICH SWITZERLAND	79000-32008															
ISAL	ICELANDIC ALUMINIUM CO. LTD	186.508															

REV. NO.	DATE	REVISION	BY	APP.	REV. NO.	DATE	REVISION	BY	APP.	NOTES	REFERENCE DRAWING	DRAWING NUMBER
1	23.11.1995	Approved for construction	Öss	A.I.								

This drawing is our property and given for personal use only. It may not be copied or made available to others without our permission. The receiver is responsible for any misuse.