


To Computer house
+ 4 PEH107-wiring strips
Not included in the earth work contract.

TYPICAL
PIPES INSIDE THIS AREA ARE NOT
INCLUDED IN THE EARTH WORK
CONTRACT

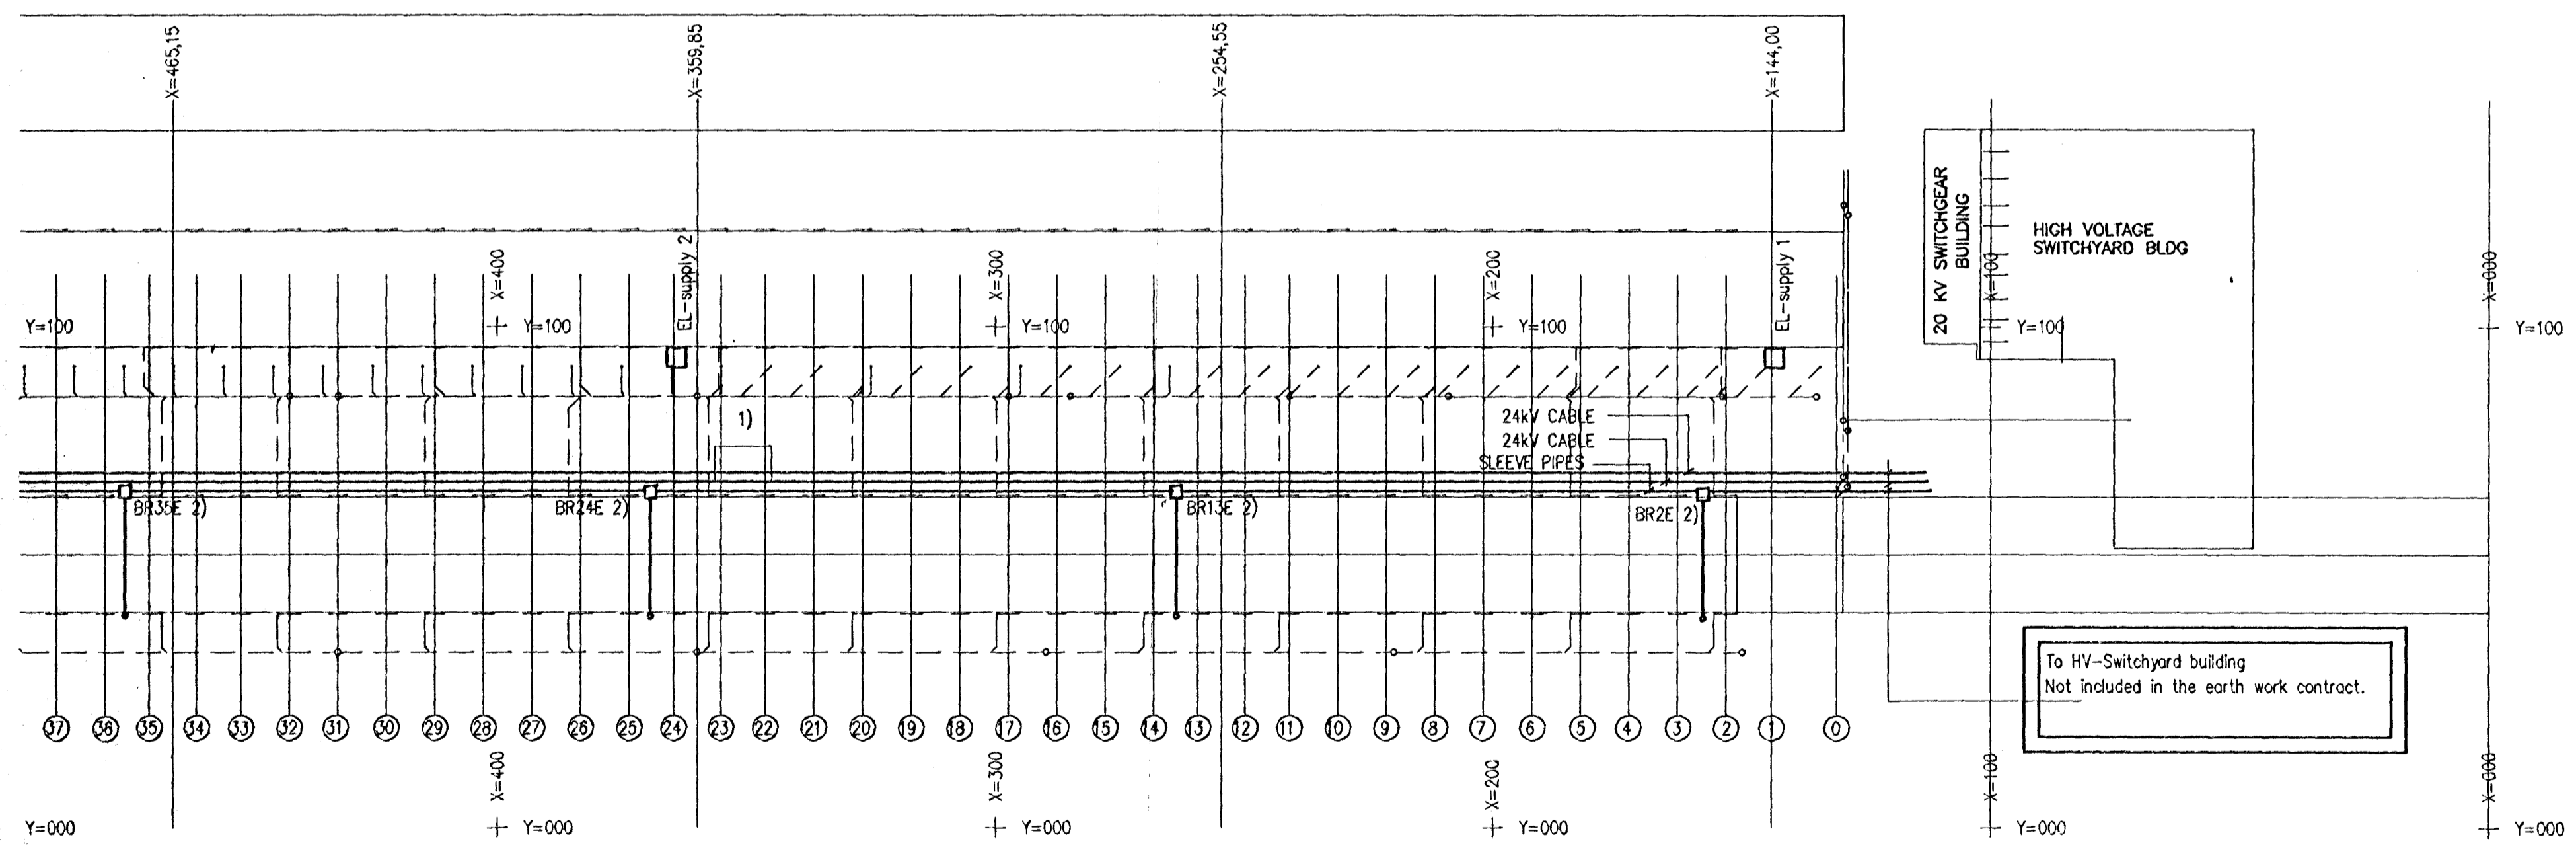


To HV-Switchyard building
Not included in the earth work contract.

HAFNARFJÖRÐUR
BYGGINGAUFLLITRÁÐUN
AFGREITT
4.12.97
CP

LEGEND

Elevation are in metres
in Hafnarfjörður height system.
Coordinates x,y are in metres in
a local coordinate system.
1) Size and placement of substation
is not accurate.
2) Not in scale

HAFNARFJÖRÐUR
BYGGINGAUFLLITRÁÐUN
AFGREITT
29/96
B

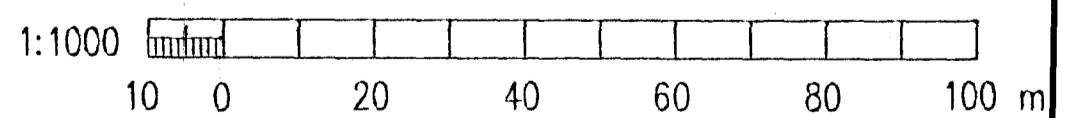

										VST CONSULTING ENGINEERS Ltd. Armula 4 108 Reykjavik Iceland Tel: +354 569 5000 Fax: +354 569 5010		95.120 - 11.111	
										ICELANDIC ALUMINIUM COMPANY LTD. ALUSUISSE ALESA ALUSUISSE ENGINEERING LTD. ZÜRICH SWITZERLAND ICELANDIC ALUMINIUM CO. LTD		POTROOM NO. 3 EARTHWORK OUTDOOR ELECTRICAL CABLEWAYS LAYOUT	
										SCALE 1:1000 FORST AT		79000-32011	
												186.511	
REV. NO.	DATE	REVISION	BY	APP.	REV. NO.	DATE	REVISION	BY	APP.	NOTES	REFERENCE DRAWING	DRAWING NUMBER	REVISION
2	1998.01.23	Substations 111 and 112. removed, pipes from insp.shafths	SKT	N.I.									2
1	1995.11.23	Approved for construction		N.I.									