


HASMAREGJAFUR
 BYGGINGARULLTÖKUN
 AFGRETT
 29/196
 TSS

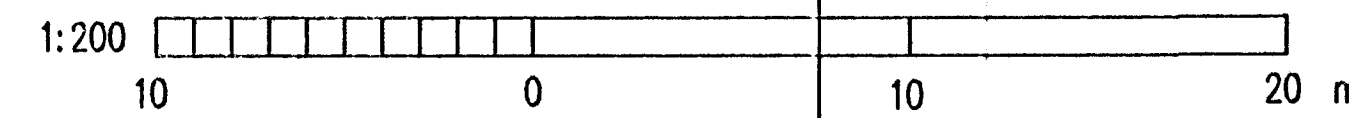


VST VST CONSULTING ENGINEERS Ltd.
 Arnúla 4 108 Reykjavík Iceland
 Tel: +354 569 5000 Fax: +354 569 5010

95.120 - 12.118

ICELANDIC ALUMINIUM COMPANY LTD.

DRAWN 95.10.28 FGS
 APPROVED 95.10.28 KGS
 PROCESS 95.10.28 NI
 PROJECT 95.10.28 NI
 SCALE 1:200 FORSKYTT AT

POTROOM NO. 3
 CONCRETE WORK
 OPERATING FLOOR, PART 2/4
 FORMWORK

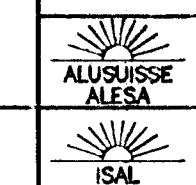

ALUSUISSE ALESA
 ALUSUISSE ENGINEERING LTD.
 ZÜRICH SWITZERLAND

79000-32318



ICELANDIC ALUMINIUM CO. LTD

186.618

REV. NO.	DATE	REVISION	BY	APP.	REV. NO.	DATE	REVISION	BY	APP.	NOTES	REFERENCE DRAWING	DRAWING NUMBER
1	1998.07.02	APPROVED FOR CONSTRUCTION	AS	N.I.								