


- Wall in the following
modul line intervals
- 23 - 24 ✓
 - 34 - 35 ✓
 - 67 - 68 ✓
 - 89 - 90 ✓

CONCRETE: C30/37-38-S2

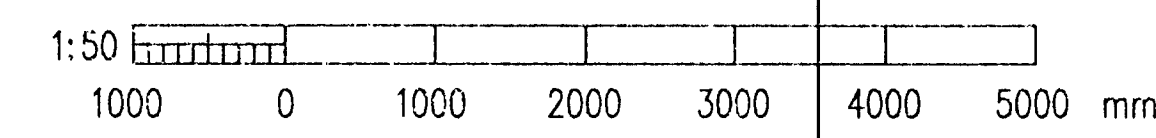

VST CONSULTING ENGINEERS LTD. Armula 4 108 Reykjavik Iceland Tel: +354 569 5000 Fax: +354 569 5010		95.120 - 12.126	
ICELANDIC ALUMINIUM COMPANY LTD.	DRAWN 95.10.28 FGS APPROVED 95.10.28 KGS PROCESS 95.10.28 NI PROJECT 95.10.28 NI SCALE 1:50	POTROOM NO. 3 CONCRETE WORK TABLE T9 FORMWORK	REVISION 4
ALUSUISSE ALESA	ALUSUISSE ENGINEERING LTD. ZÜRICH SWITZERLAND	79000-32326	4
ICELANDIC ALUMINIUM CO. LTD	186.626		

REV. NO.	DATE	REVISION	BY	APP.	REV. NO.	DATE	REVISION	BY	APP.	NOTES	REFERENCE DRAWING	DRAWING NUMBER
4	1996.03.25	LOCATION OF TUBS, LOCATION OF WALL	NI	N.I.								
3	1996.02.14	INSERTS REVISED	KGS	N.I.								
2	1996.01.25	EMBEDDED PIPES SHOWN ON DWG. 12.125	FGS	N.I.								
1	1996.01.02	APPROVED FOR CONSTRUCTION	KGS	N.I.								