


**TYPE OF INSERTS:**  
 In module intervals 01-25 : inserts no. 24.81 (M20-115)  
 In module intervals 25-66 : inserts no. 33.54 (M20-68)  
 In module intervals 66-90 : inserts no. 24.81 (M20-115)  
 Made of stainless steel by:  
 Friedrich Schroeder (SCH) KG (or similar)

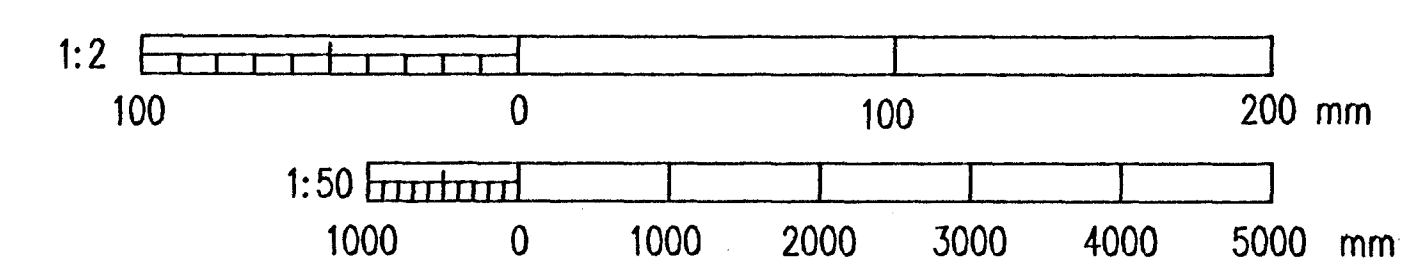

HAFINNAKORÐUR  
 BYGGINGARPLÁTRÖÐUN  
 AFREITT  
 14/3/96  
 R.S.

REV. NO.	DATE	REVISION	BY	APP.	REV. NO.	DATE	REVISION	BY	APP.	NOTES	REFERENCE DRAWING	DRAWING NUMBER
4	1996.02.27	LOCATION OF INSERTS	KGS	N.I.								
3	1996.02.14	TYPE, NUMBER & LOCATION OF INSERTS	KGS	N.I.								
2	96.01.02	APPROVED FOR CONSTRUCTION	FGS	N.I.								
1	95.12.08	FORM OF K-COLUMN	FGS	N.I.								

This drawing is our property and given for personal use only. It may not be copied or made available to others without our permission. The receiver is responsible for any misuse.

<b>VST CONSULTING ENGINEERS Ltd.</b> Armula 4 108 Reykjavik Iceland Tel: +354 569 5000 Fax: +354 569 5010	DRAWN 95.11.15 FGS APPROVED 95.11.15 KGS PROCESS 95.11.15 NI PROJECT 95.11.15 NI SCALE 1:1,50 FGS/AT	95.120 - 12.127 POTROOM NO. 3 CONCRETE WORK INSERTS FOR FASTENING OF OUTSIDE AIR DUCTS
	<b>ALUSUISSE ENGINEERING LTD.</b> ZURICH SWITZERLAND	79000-32327 186.627