


HANDSÖRÐUR  
 29/196  
 BYGGINGAFLUTRÚN  
 AFRETT

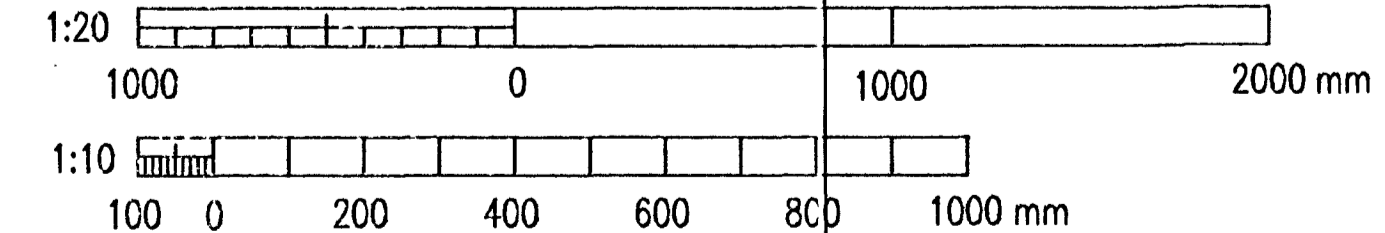

**VST** VST CONSULTING ENGINEERS LTD.  
 Armúla 4 108 Reykjavík Iceland  
 Tel: +354 569 5000 Fax: +354 569 5010

**ICELANDIC ALUMINIUM COMPANY LTD.**  
 DRAWN 95.10.28 FGS  
 APPROVED 95.10.28 KGS  
 PROCESS 95.10.28 N  
 PROJECT 95.10.28 N  
 SCALE 1:10, 1:20 FORWAT A1

**ALUSUISSE ENGINEERING LTD. ZÜRICH SWITZERLAND**  
**ICELANDIC ALUMINIUM CO. LTD**  
 POTROOM NO. 3  
 CONCRETE WORK  
 FOUNDATIONS F9 & F10  
 REINFORCEMENT  
 79000-32364  
 186.664

REV. NO.	DATE	REVISION	BY	APP.	REV. NO.	DATE	REVISION	BY	APP.	NOTES	REFERENCE DRAWING	DRAWING NUMBER
1	1998.01.02	APPROVED FOR CONSTRUCTION	Map	A.J.								