
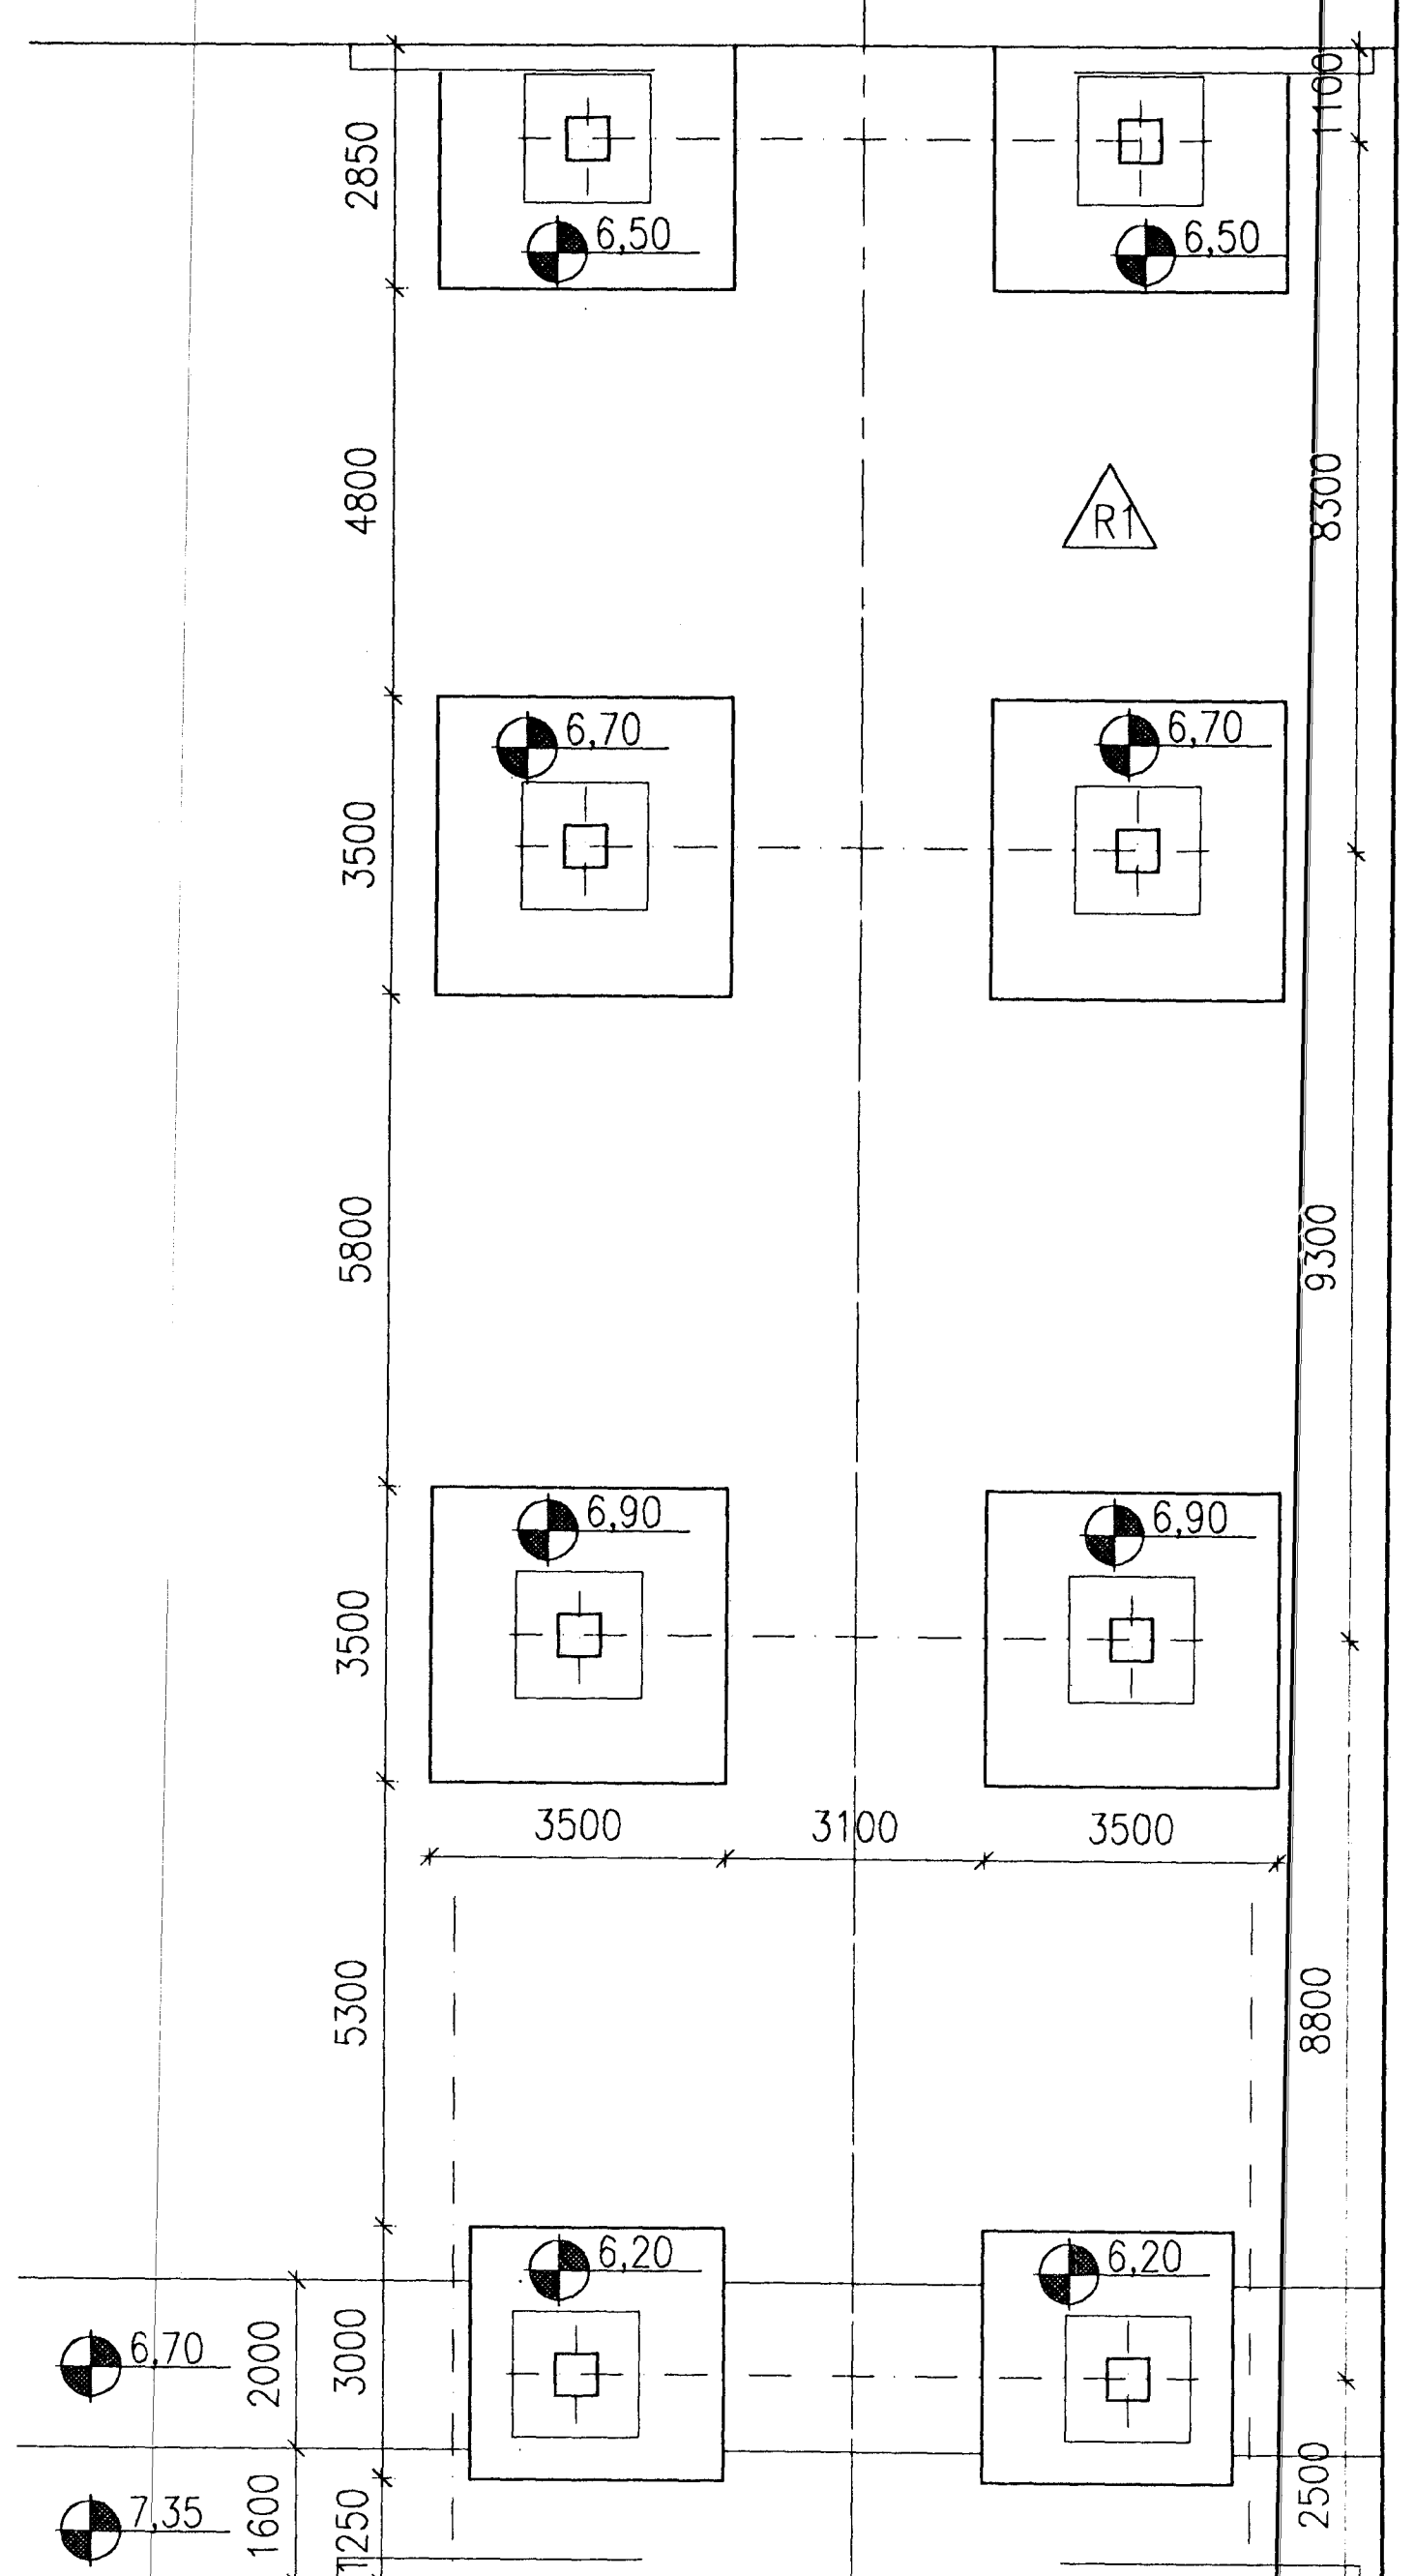
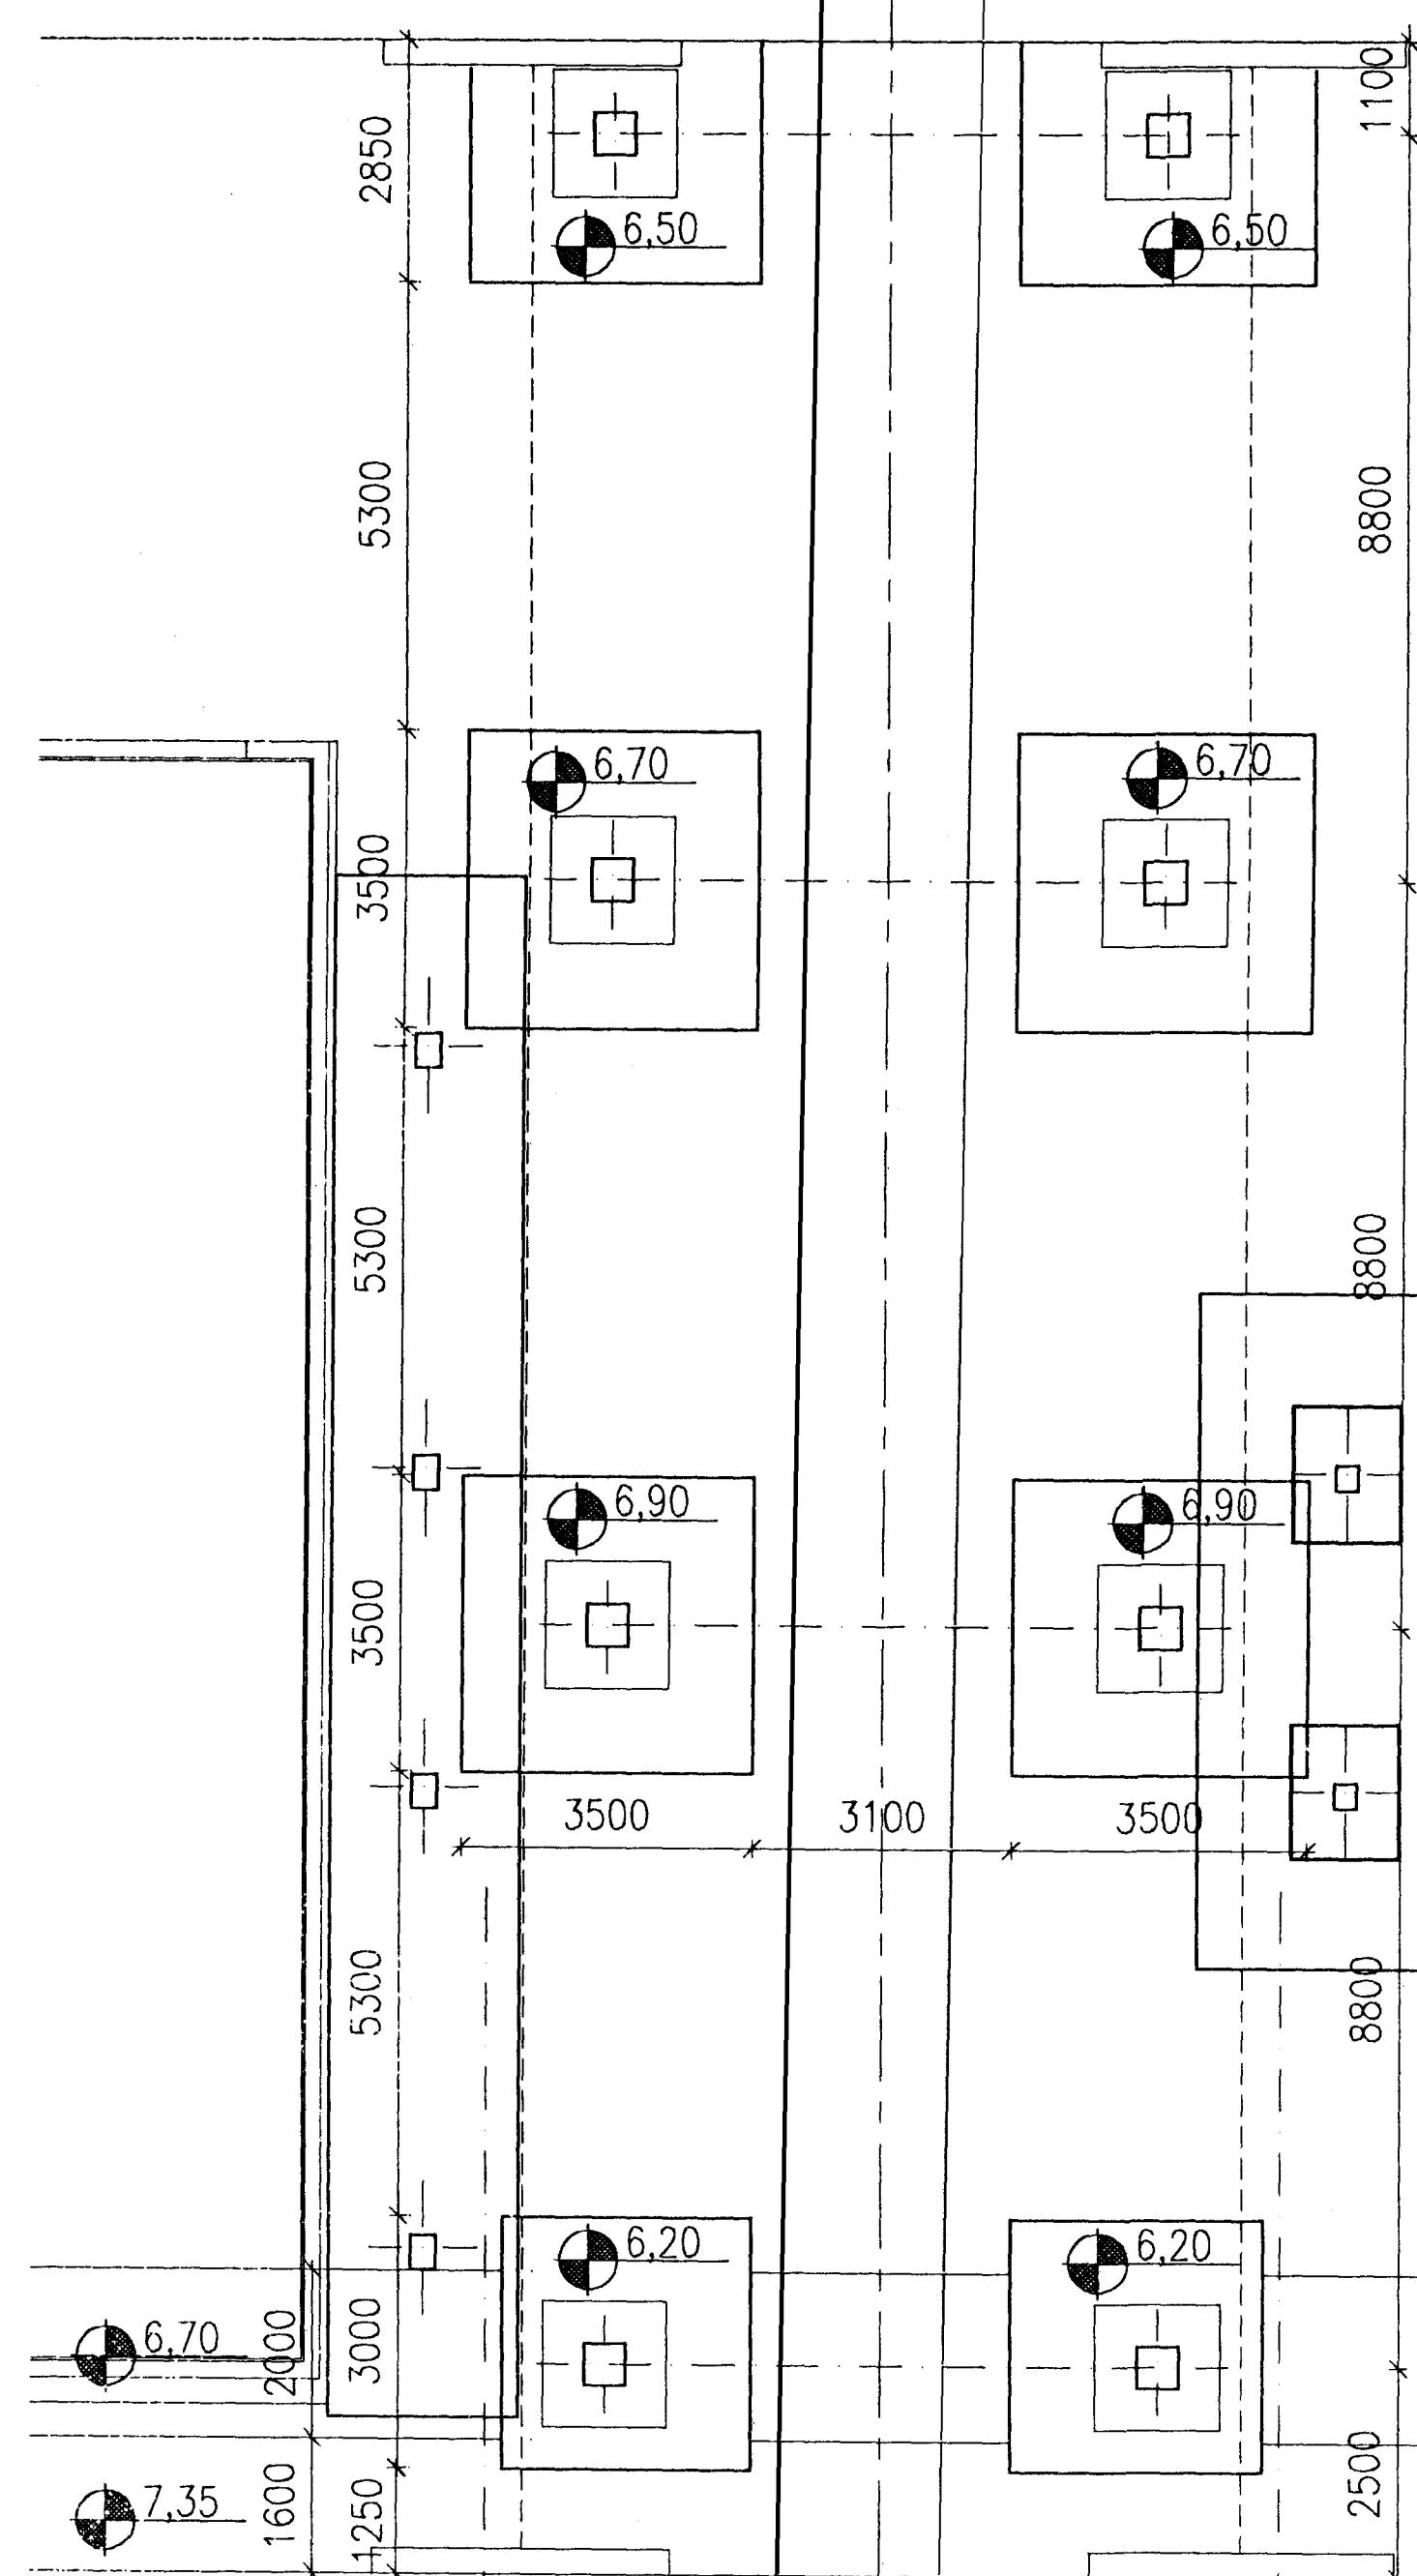
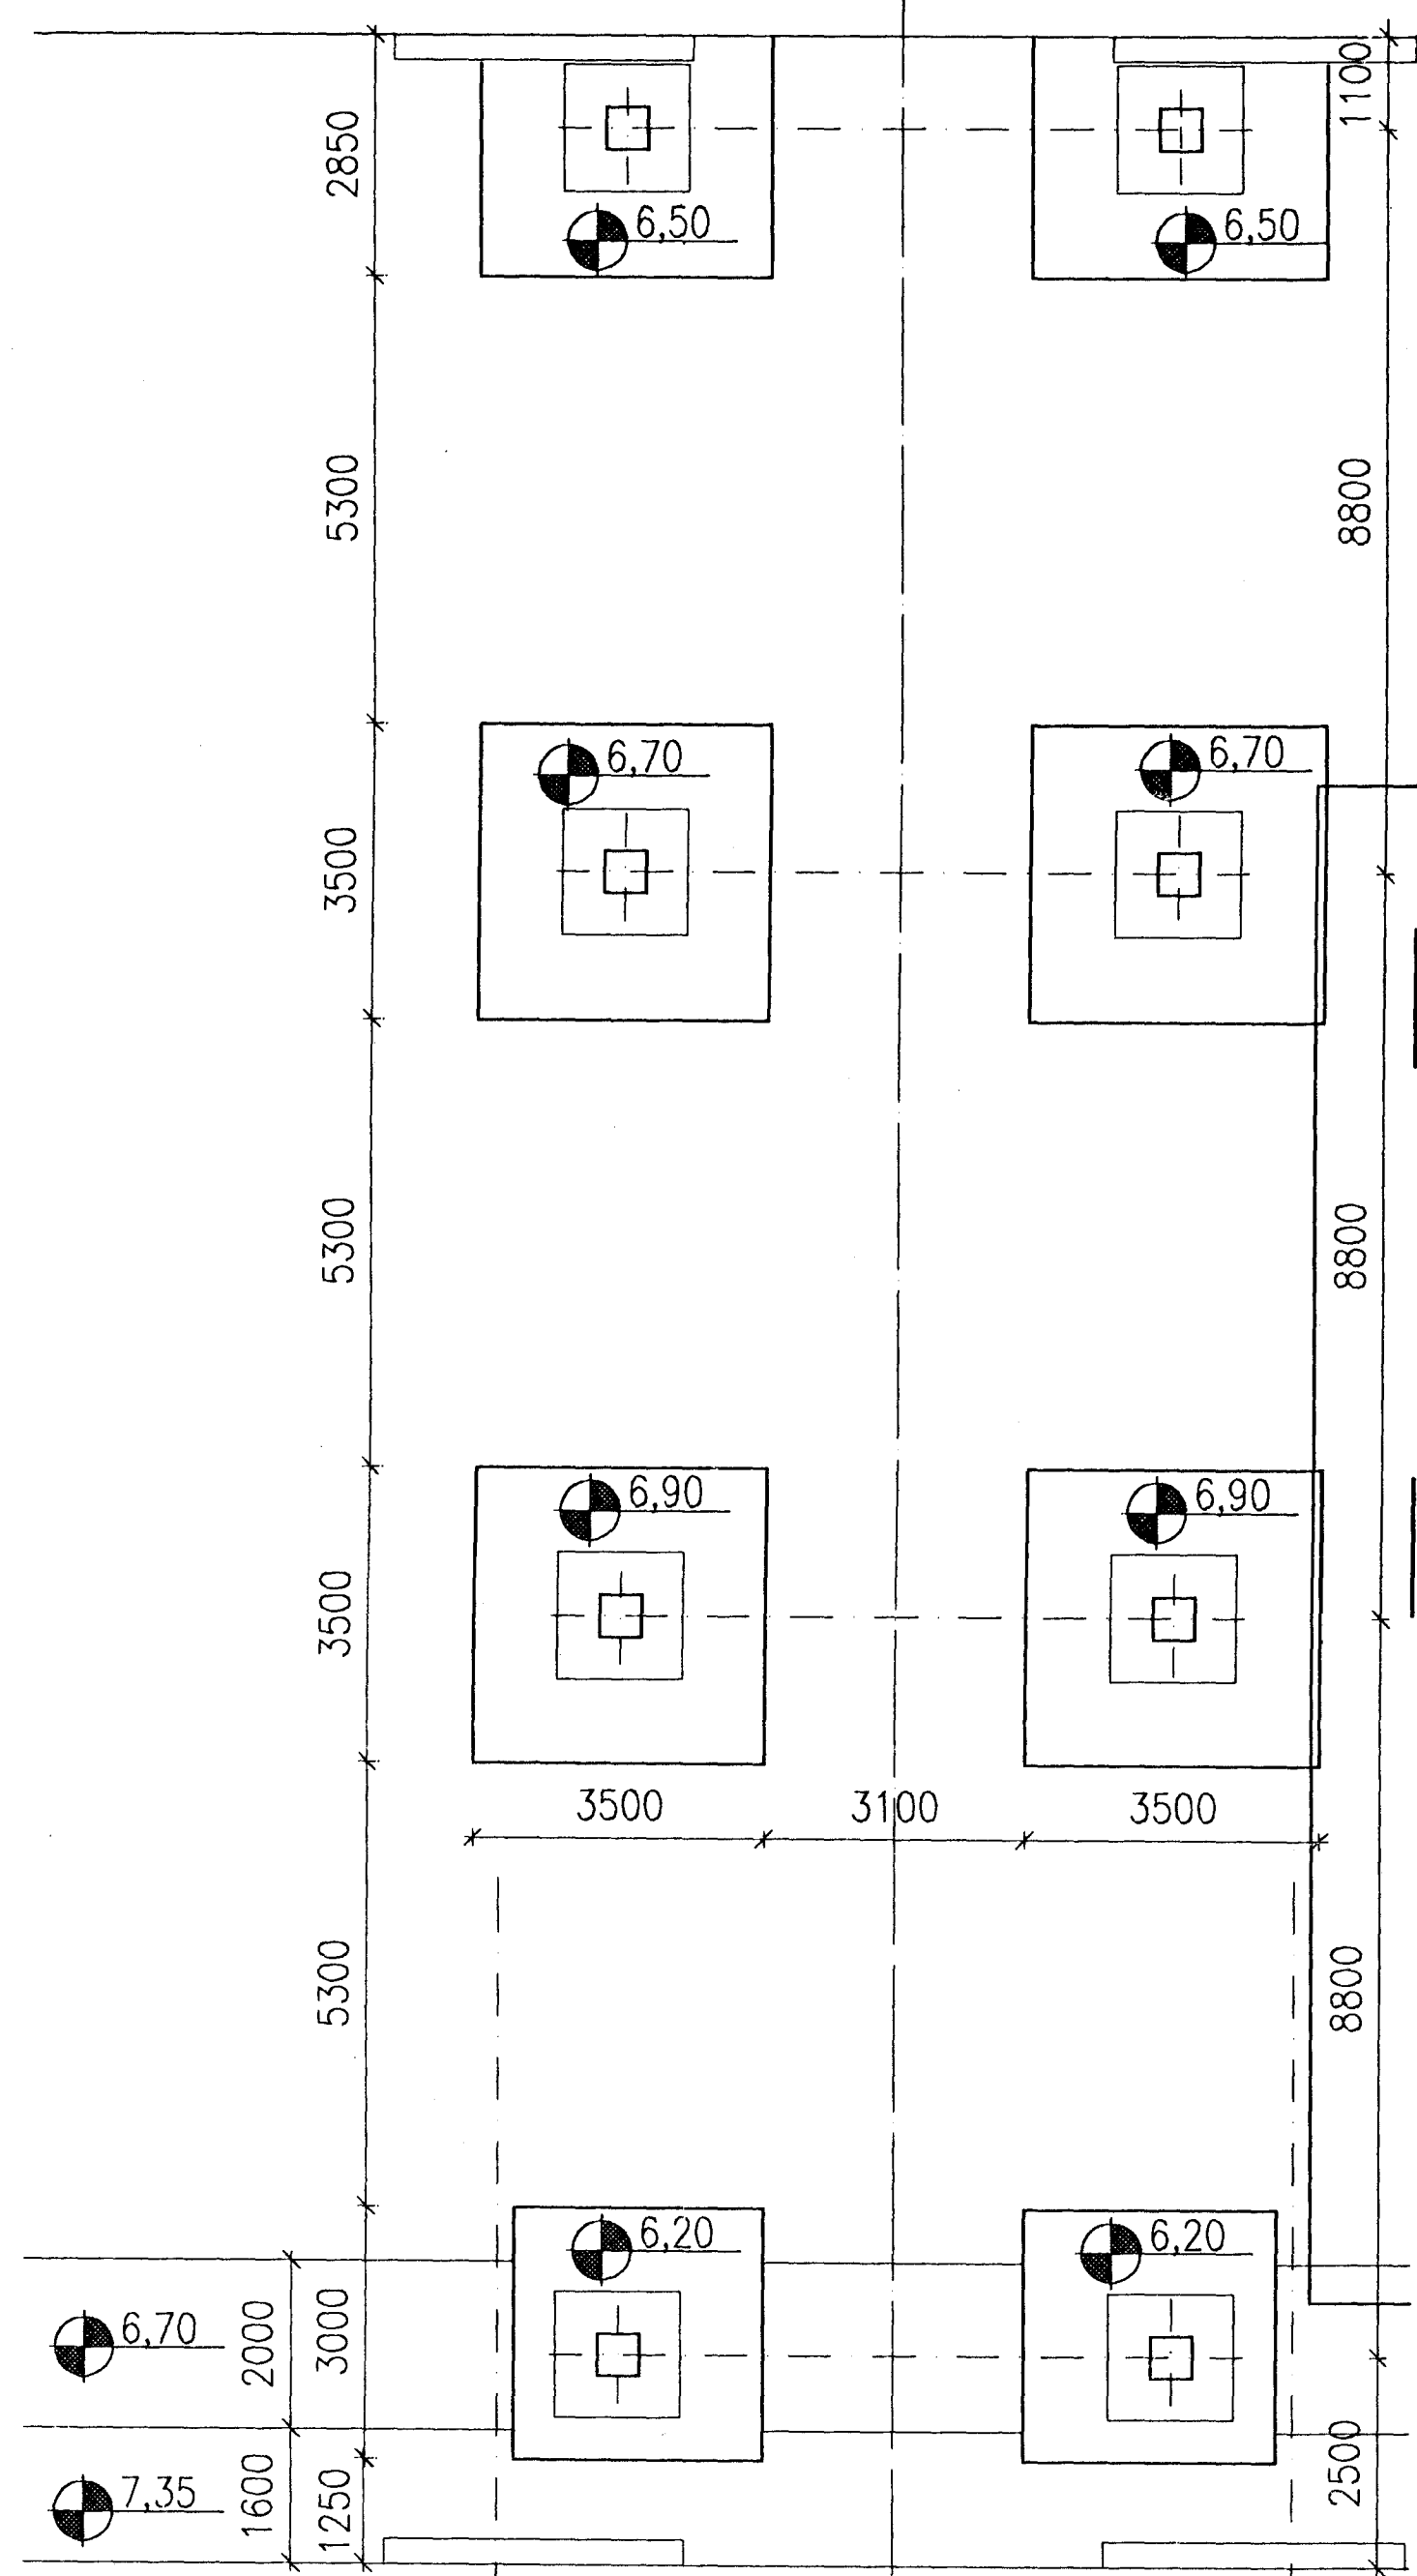


POTROOM NO.2

POTROOM NO.2

POTROOM NO.2

POTROOM NO.2

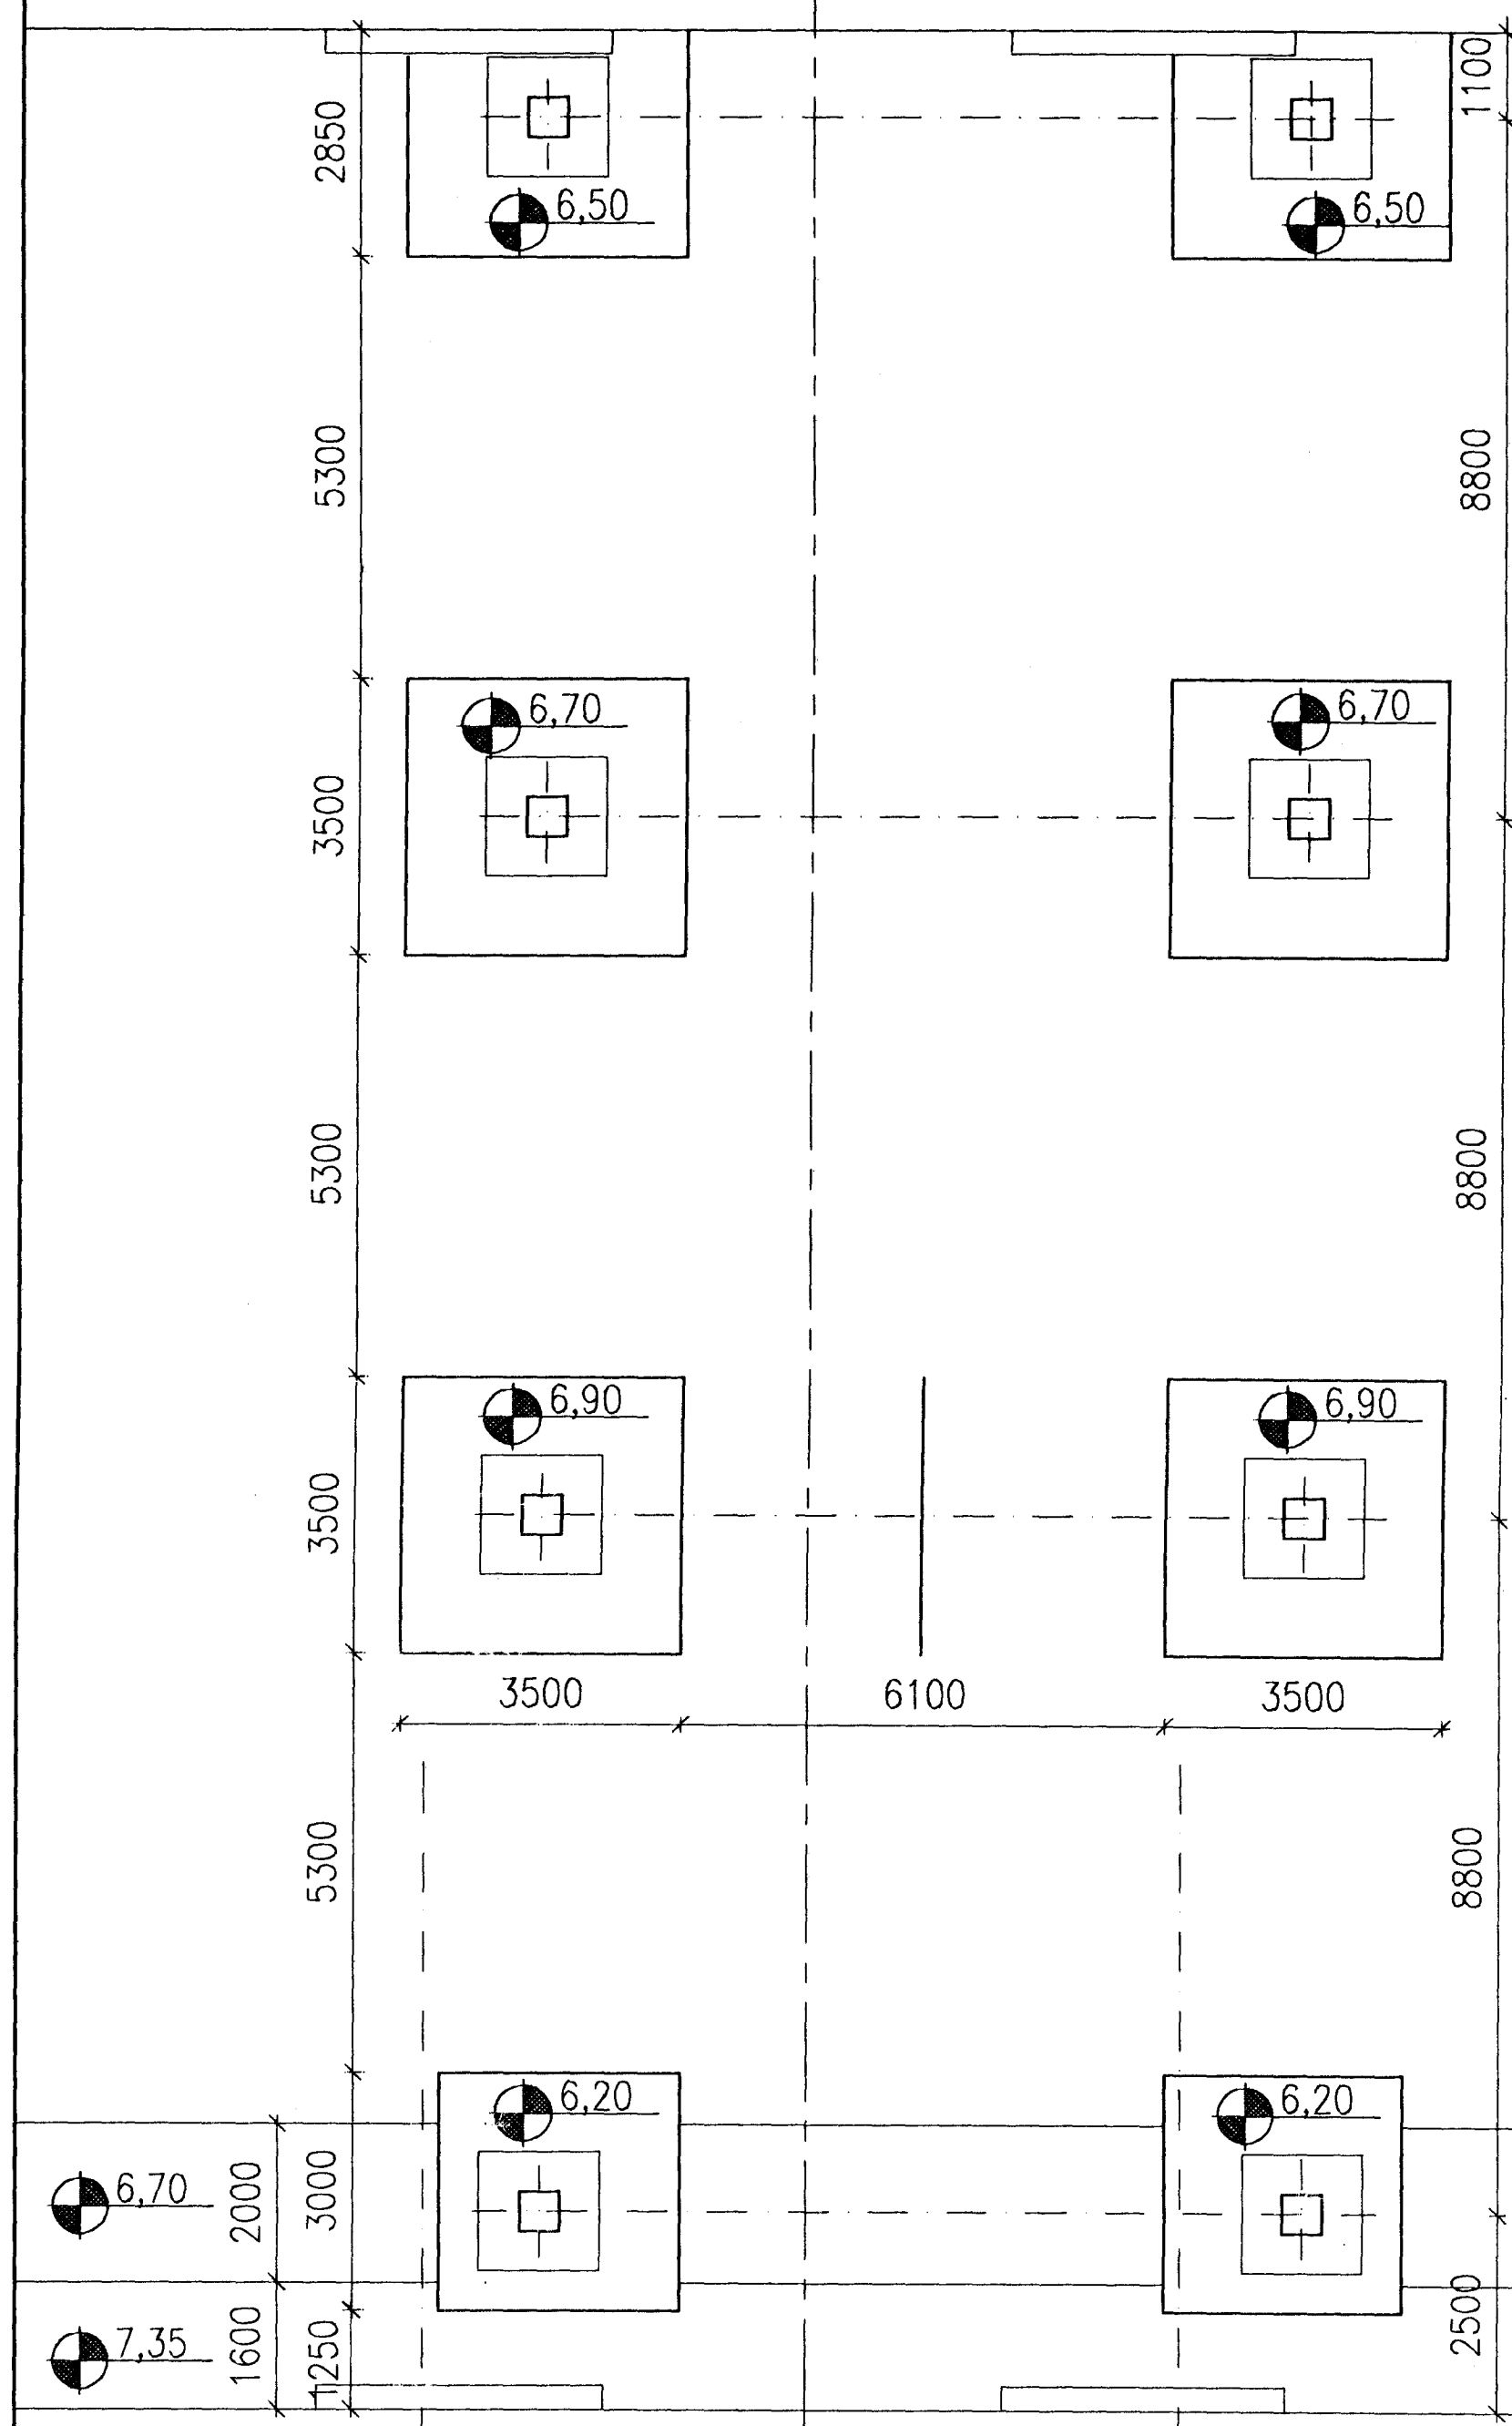

POTROOM NO.3

POTROOM NO.3

POTROOM NO.3

POTROOM NO.3

79

78

57


56

46

45

13

12

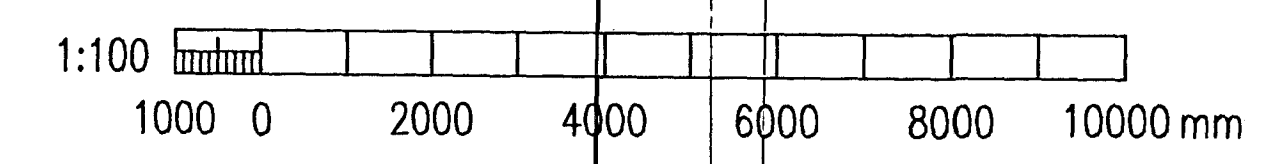

HAERNAFLJURÐUR 4-12-97
 BYGGINGAVALTRÚN
 AFGREITT *LP*

REV. NO.	DATE	REVISION	BY	APP.	REV. NO.	DATE	REVISION	BY	APP.	NOTES	REFERENCE DRAWING	DRAWING NUMBER
1	1996.08.22	APPROVED FOR CONSTRUCTION	NI	<i>Nr.l.</i>								

VST CONSULTING ENGINEERS Ltd. Armula 4 108 Reykjavik Iceland Tel: +354 569 5000 Fax: +354 569 5010		95.120 - 28.102
ICELANDIC ALUMINIUM COMPANY LTD.		PASSAGEWAY BUILDINGS EARTHWORK EXCAVATION PLAN
ALESSE ALESSE ALUSUISSE ENGINEERING LTD. ZURICH SWITZERLAND		79000-35202
ISAL ICELANDIC ALUMINIUM CO. LTD		188.202
SCALE 1:100		1

This drawing is our property and given for personal use only. It may not be copied or made available to others without our permission. The receiver is responsible for any misuse.