


CONCRETE: C30/37-38-52

4-12-99

AL

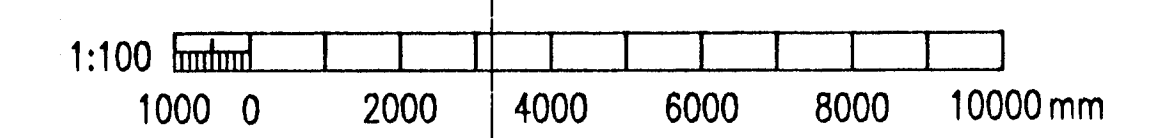

												VST VST CONSULTING ENGINEERS Ltd. Armula 4 108 Reykjavik Iceland Tel: +354 569 5000 Fax: +354 569 5010		95.120 - 28.113	
												ICELANDIC ALUMINIUM COMPANY LTD. ALUSUISSE ENGINEERING LTD. ZURICH SWITZERLAND ISAL		PASSAGEWAY BUILDINGS CONCRETE WORK OPERATION FLOOR FORMWORK	
												SCALE 1:100		79000-35213	
												ICELANDIC ALUMINIUM CO. LTD		188.213	
REV. NO.	DATE	REVISION	BY	APP.	REV. NO.	DATE	REVISION	BY	APP.	NOTES	REFERENCE DRAWING	DRAWING NUMBER			REVISION
2	1996.01.19	PASSAGEWAY 2	NI	A.I.											2
1	1996.08.22	APPROVED FOR CONSTRUCTION	NI	A.I.											